
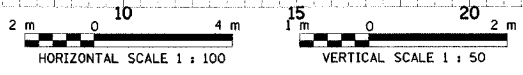


F.A.I. RTE.	SECTION	COUNTY	TOTAL SHEETS	SHEET NO.
80/94	0203.1B	COOK	200	193
STA.		TO STA.		
FED ROAD DIST. NO. 1		ILLINOIS FED. AID PROJECT		

FINAL SURVEY	SUBMITTED	BY	DATE
NO.	NO.		

ORIGINAL SURVEY	SUBMITTED	BY	DATE
NO.	NO.		

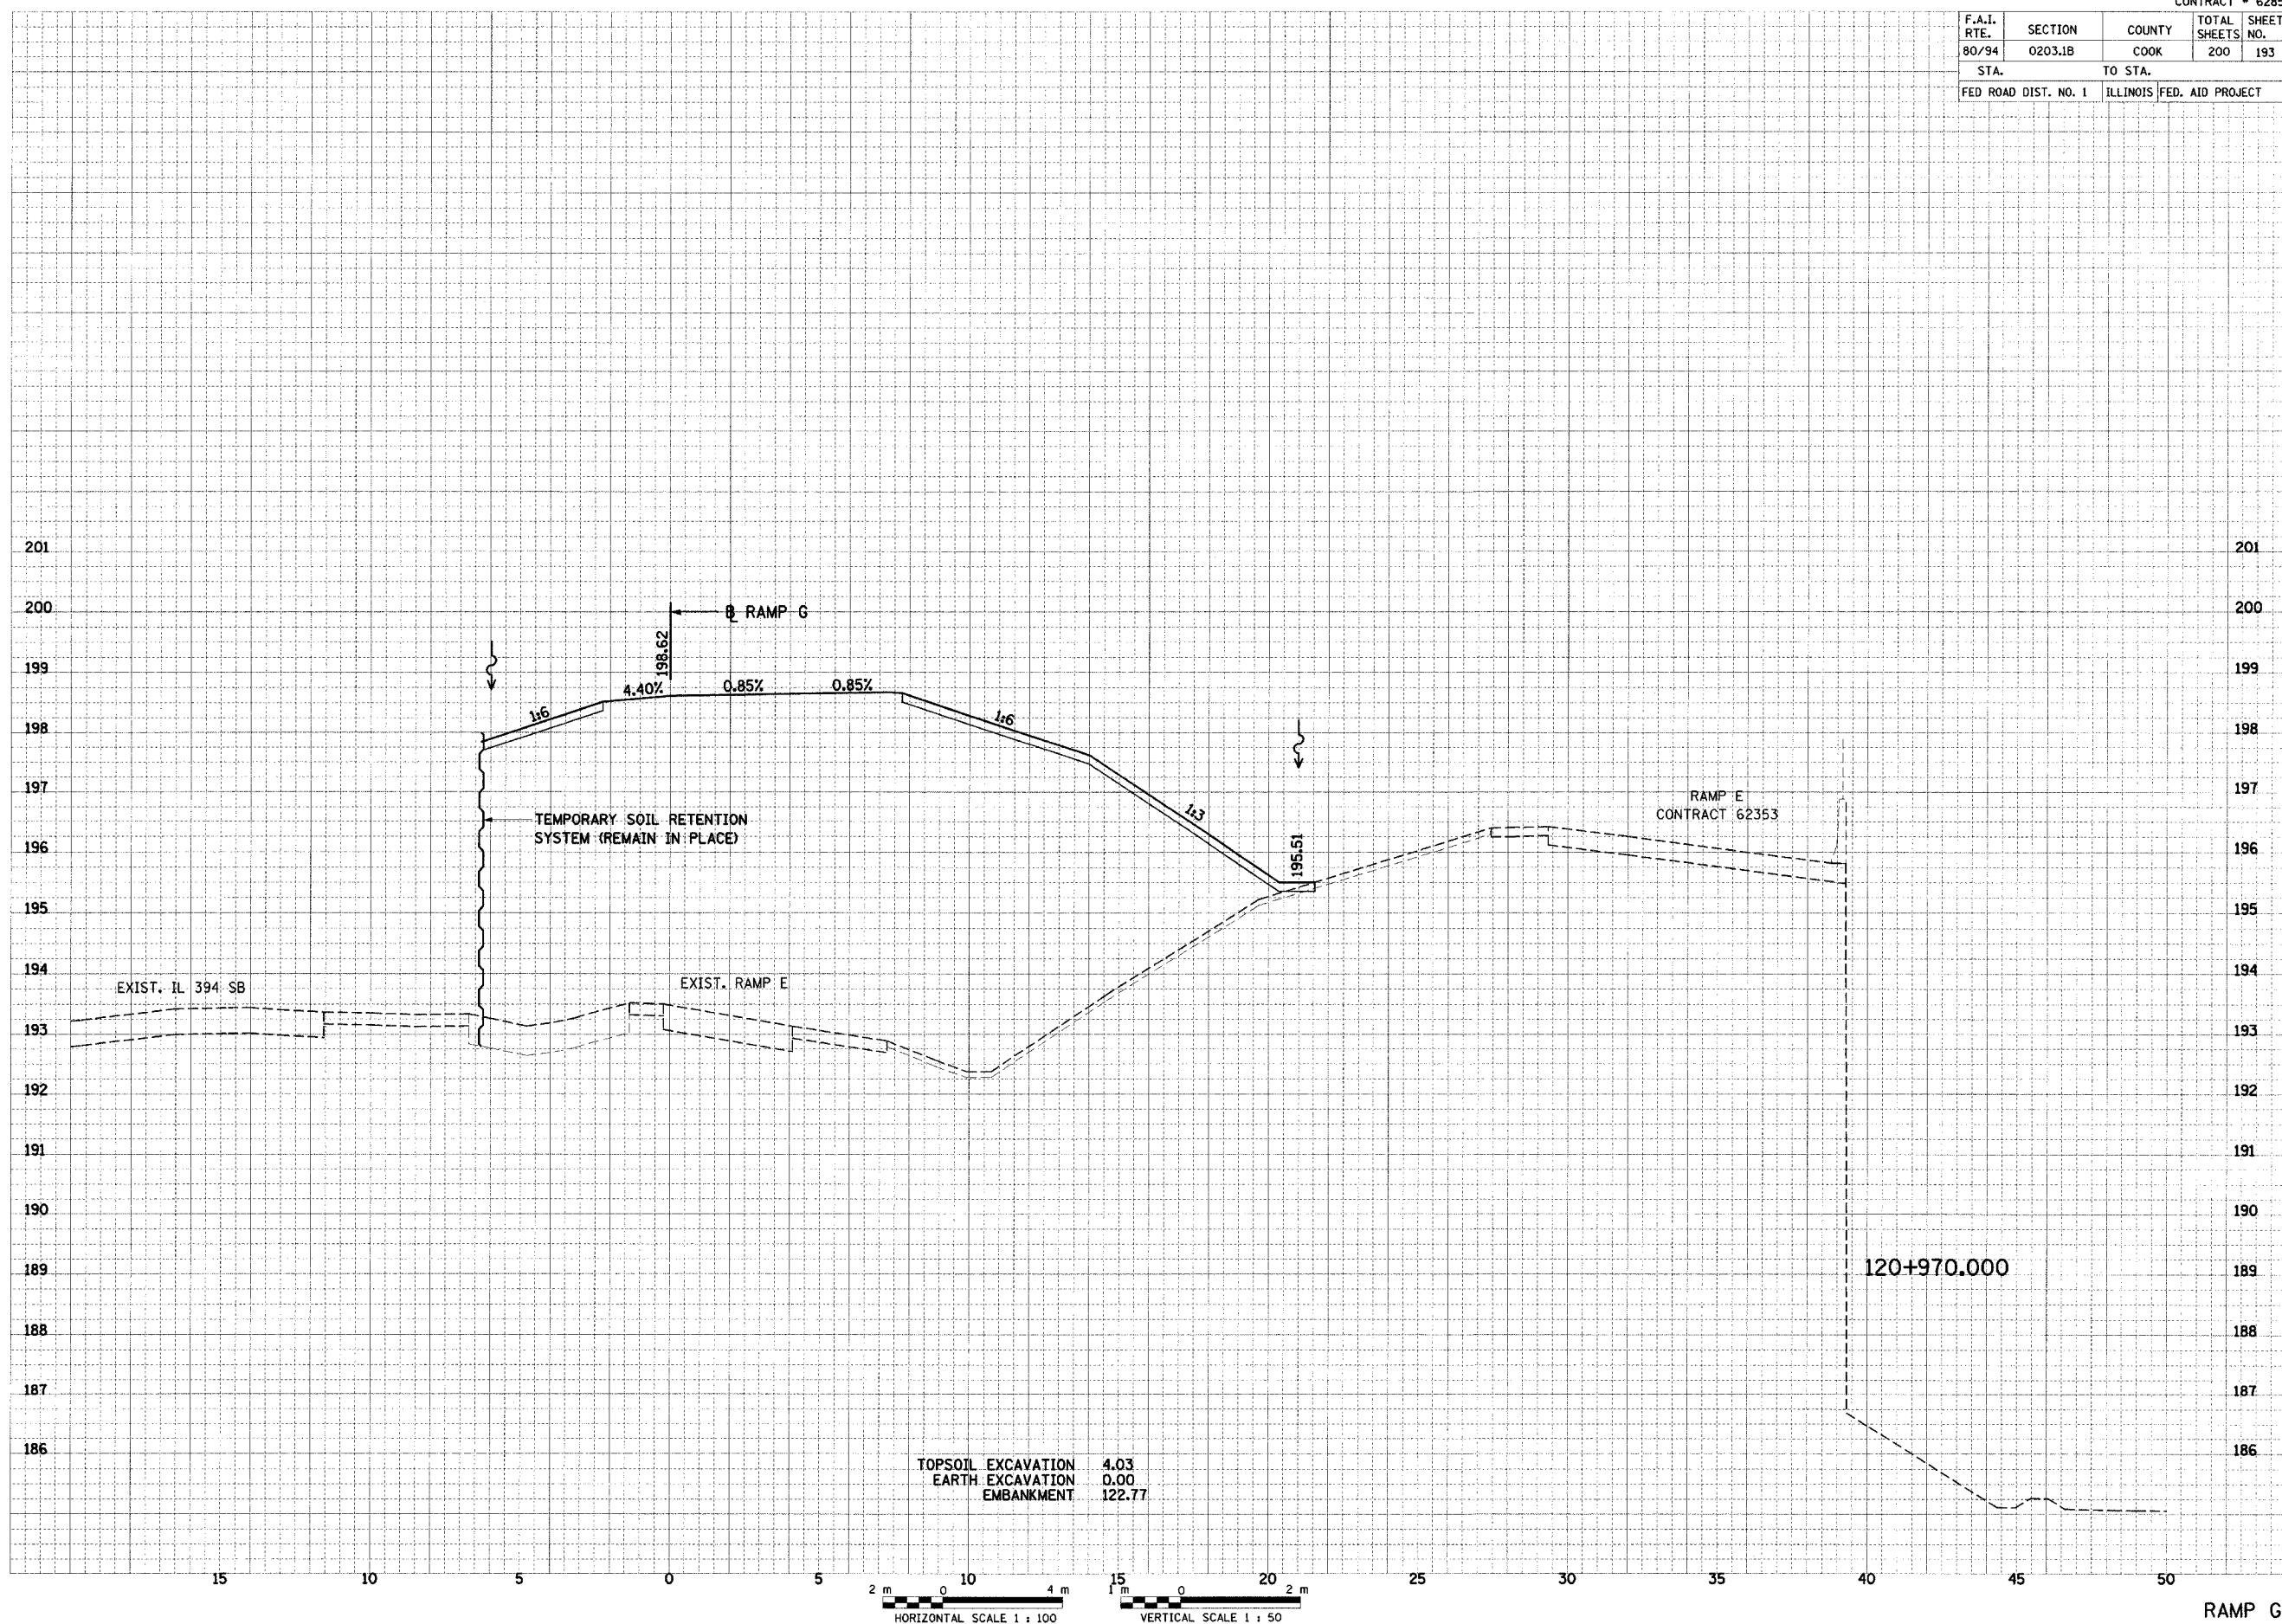

RAMP G