


F.A.I. RTE.	SECTION	COUNTY	TOTAL SHEETS	SHEET NO.
80/94	0203.1B	COOK	200	194
STA.		TO STA.		
FED ROAD DIST. NO. 1		ILLINOIS FED. AID PROJECT		

FINAL	SURVEYED	DATE
SHEET	PLOTTED	
NOTE BOOK	AREA	
NO.	CHECKED	

ORIGINAL	SURVEYED	DATE
SHEET	PLOTTED	
NOTE BOOK	AREA	
NO.	CHECKED	

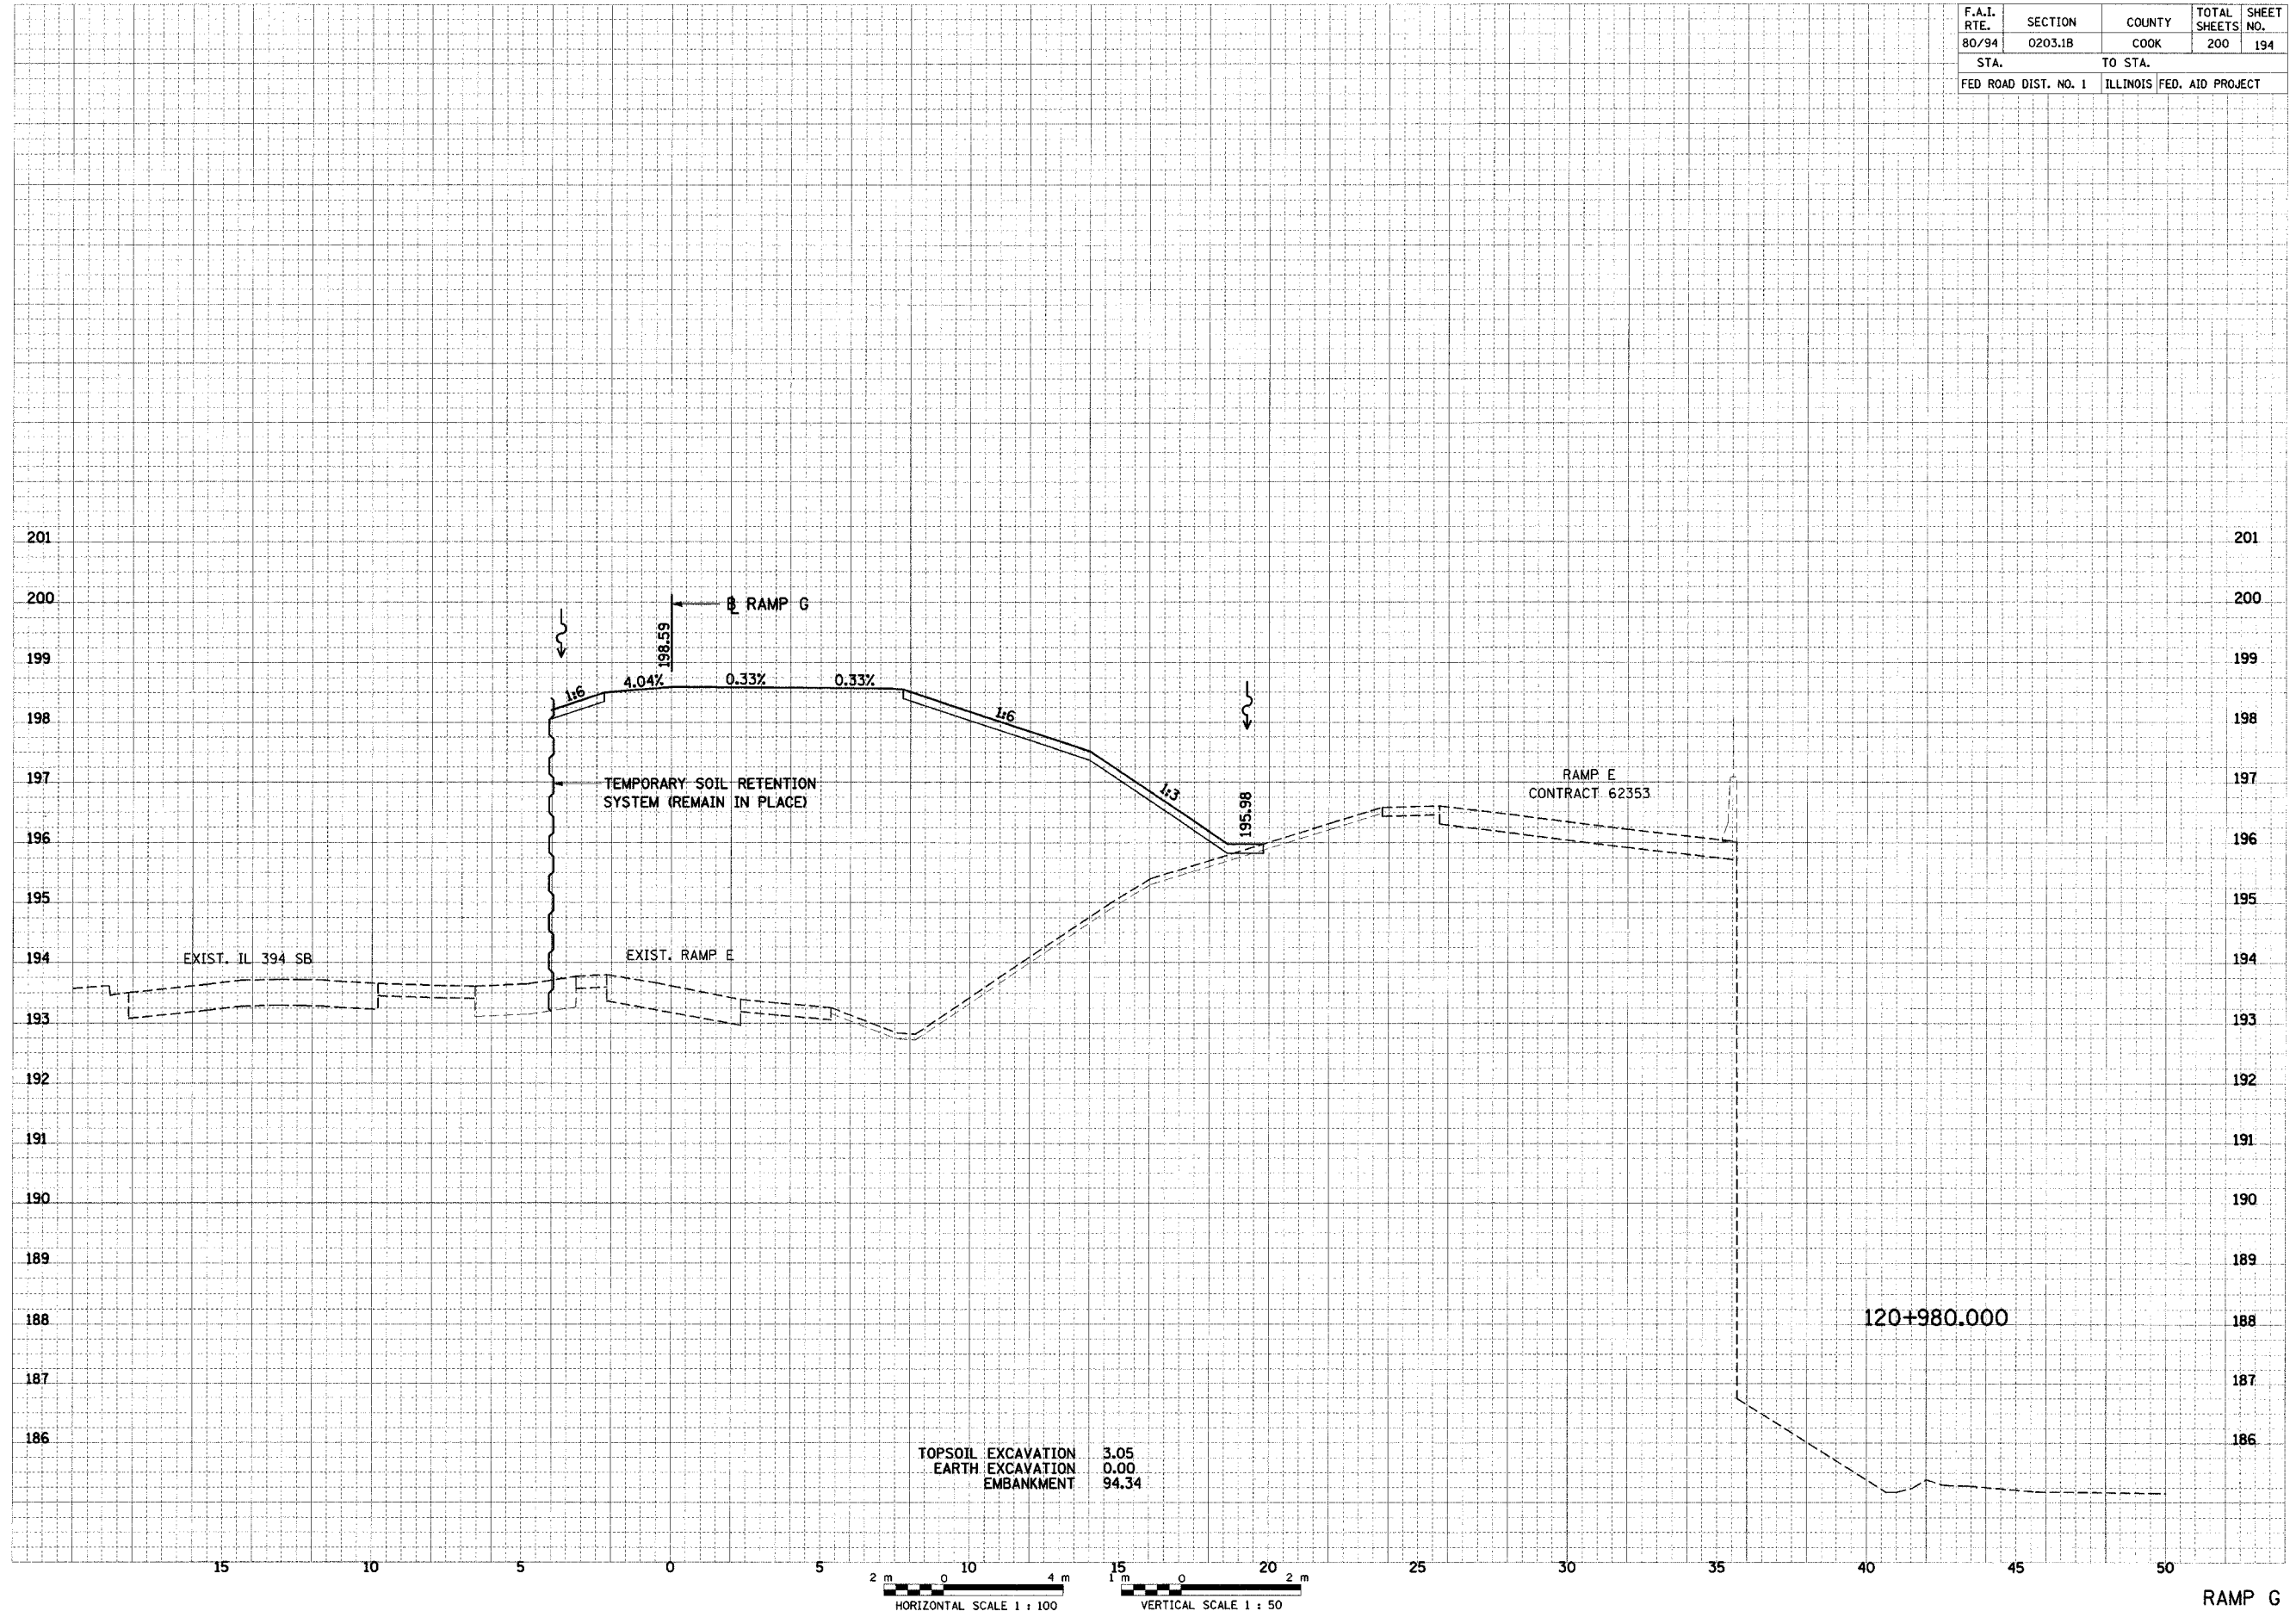

RAMP G