



F.A.I. RTE.	SECTION	COUNTY	TOTAL SHEETS	SHEET NO.
80/94	0203.1B	COOK	200	195
STA.		TO STA.		
FED ROAD DIST. NO. 1		ILLINOIS FED. AID PROJECT		

FINAL SURVEY	SUBMITTED	BY	DATE
NO. _____	NO. _____	_____	____/____/____
NO. _____	NO. _____	_____	____/____/____
NO. _____	NO. _____	_____	____/____/____

ORIGINAL SURVEY	SUBMITTED	BY	DATE
NO. _____	NO. _____	_____	____/____/____
NO. _____	NO. _____	_____	____/____/____
NO. _____	NO. _____	_____	____/____/____

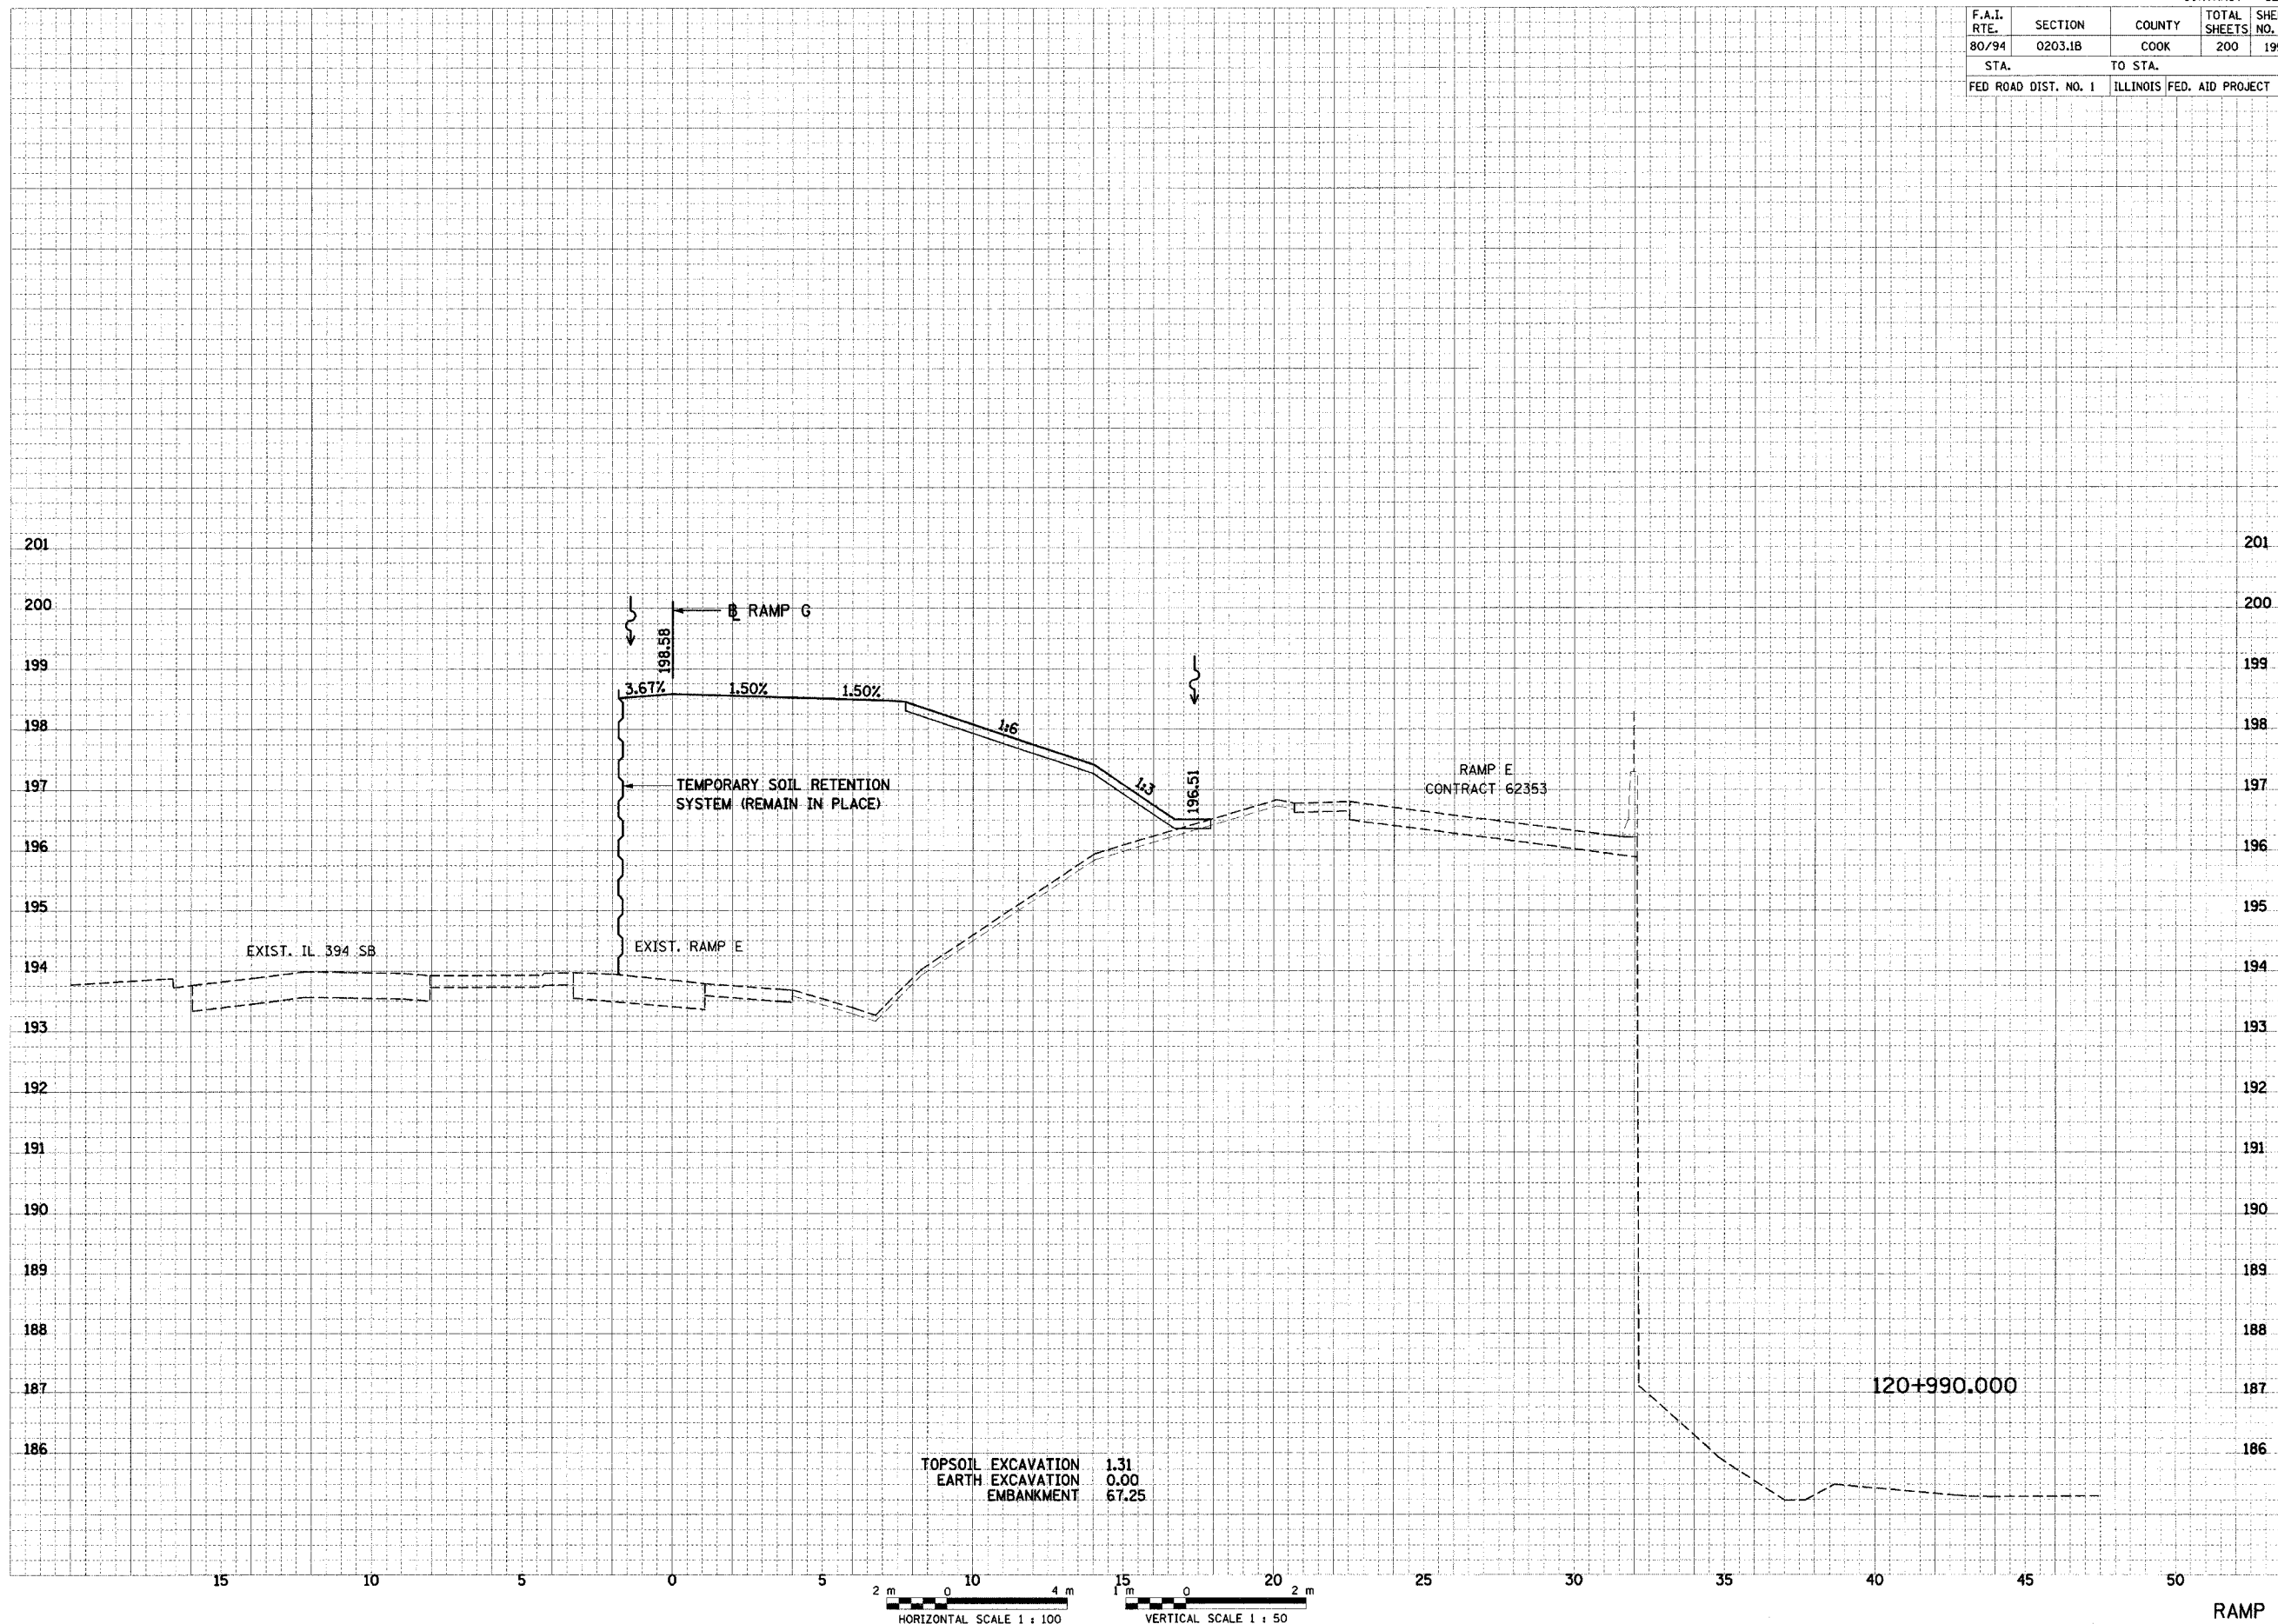

TOPSOIL EXCAVATION 1.31
 EARTH EXCAVATION 0.00
 EMBANKMENT 67.25

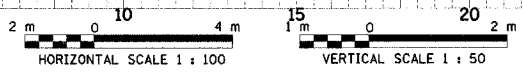

RAMP G