



ROUTE	SECTION	COUNTY	TOTAL SHEETS	SHEET NUMBER
FAP 343	531-4HBK-I-2	COOK	10	8

CONTRACT 62865

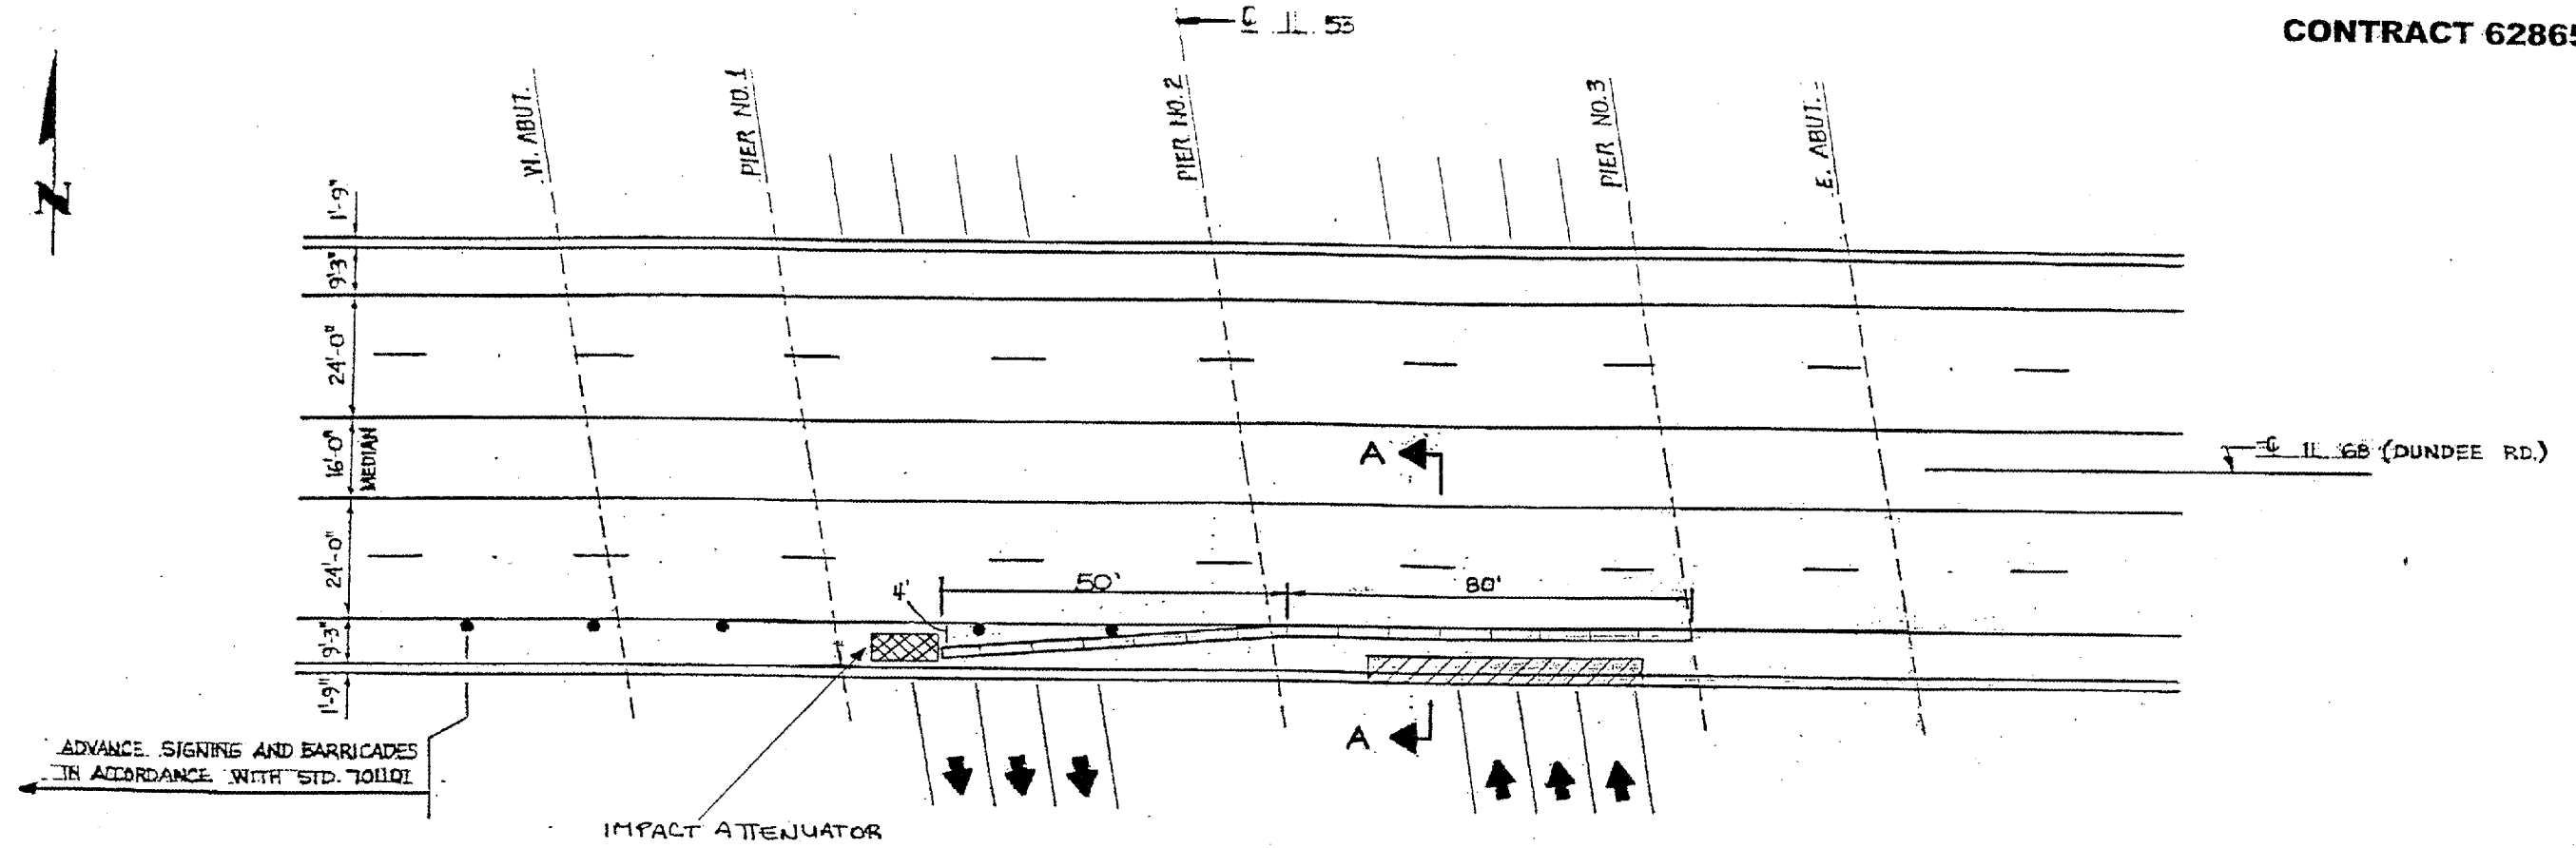

- INDICATES PARAPET WALL REMOVAL LOCATION

PLAN

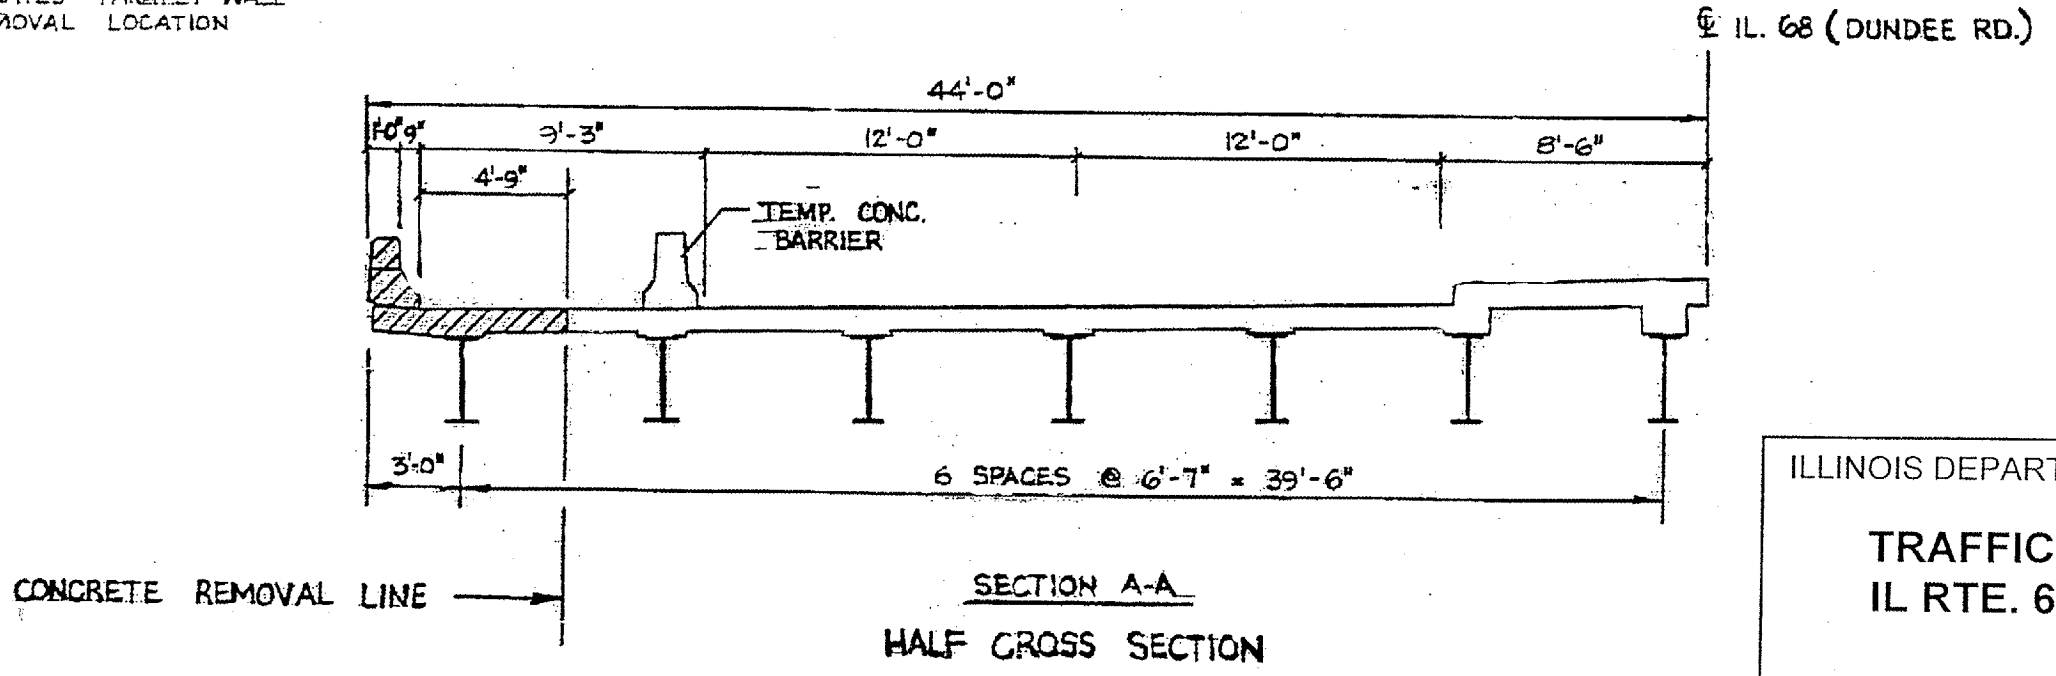

SECTION A-A  
HALF CROSS SECTION

ILLINOIS DEPARTMENT OF TRANSPORTATION  
TRAFFIC CONTROL PLANS  
IL RTE. 68 OVER IL RTE. 53