



F.A.I. RTE.	SECTION	COUNTY	TOTAL SHEETS	SHEET NO.
290	0305-302K-L-3	COOK	55	6
STA. 30+00		TO STA. 45+00		
FED. ROAD DIST. NO.		ILLINOIS FED. AID PROJECT		

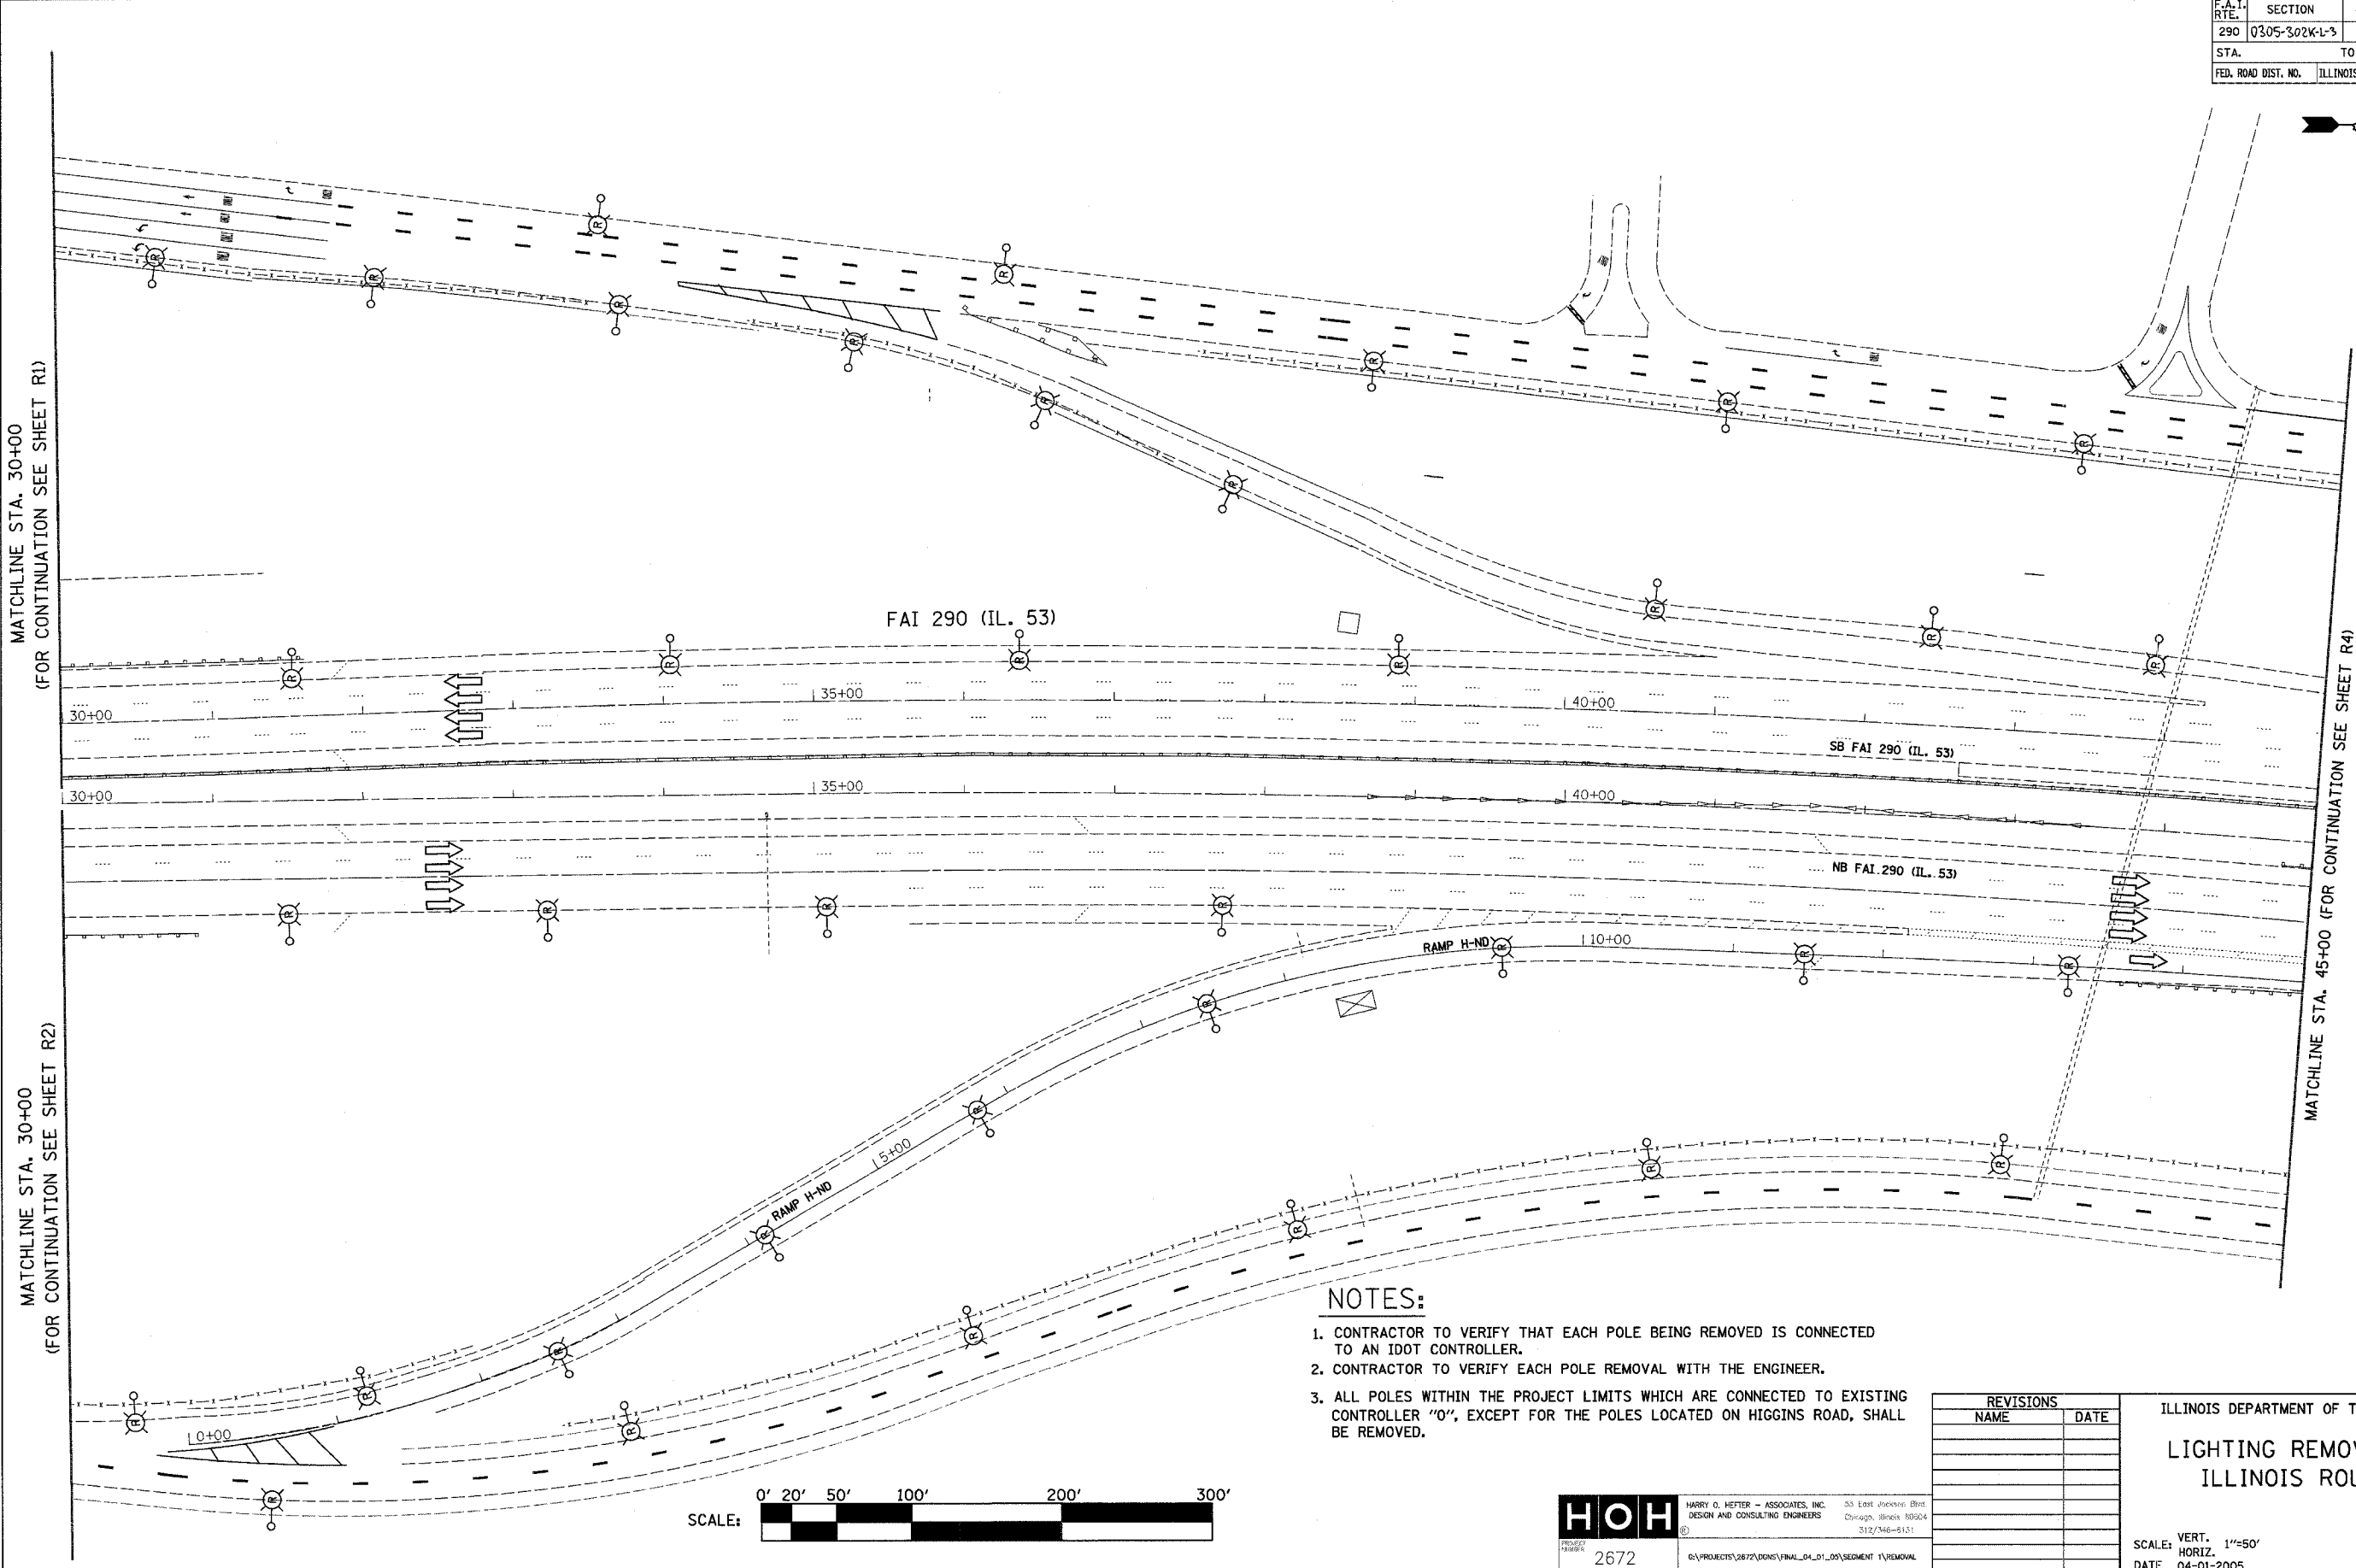

NOTES:

1. CONTRACTOR TO VERIFY THAT EACH POLE BEING REMOVED IS CONNECTED TO AN IDOT CONTROLLER.
2. CONTRACTOR TO VERIFY EACH POLE REMOVAL WITH THE ENGINEER.
3. ALL POLES WITHIN THE PROJECT LIMITS WHICH ARE CONNECTED TO EXISTING CONTROLLER "0", EXCEPT FOR THE POLES LOCATED ON HIGGINS ROAD, SHALL BE REMOVED.

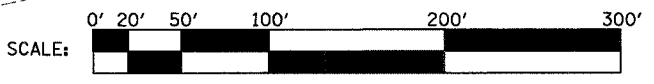

HOH HARRY O. HEFTER - ASSOCIATES, INC.
 DESIGN AND CONSULTING ENGINEERS
 35 East Jackson Blvd.
 Chicago, Illinois 60604
 312/346-9131

PROJECT NO. 2672
 C:\PROJECTS\2672\DDNS\FINAL_04_01_05\SEGMENT 1\REMOVAL

REVISIONS	
NAME	DATE

ILLINOIS DEPARTMENT OF TRANSPORTATION
LIGHTING REMOVAL PLAN
 ILLINOIS ROUTE 53

SCALE: VERT. 1"=50'
 HORIZ. 1"=50'

DATE 04-01-2005

DRAWN BY WDF
 CHECKED BY RER

R3

PLOT DATE = 4/7/2005
 FILE NAME = #FILE#
 PLOT SCALE = #SCALE#
 REFERENCE = #REF#

DATE TIME
 USER