
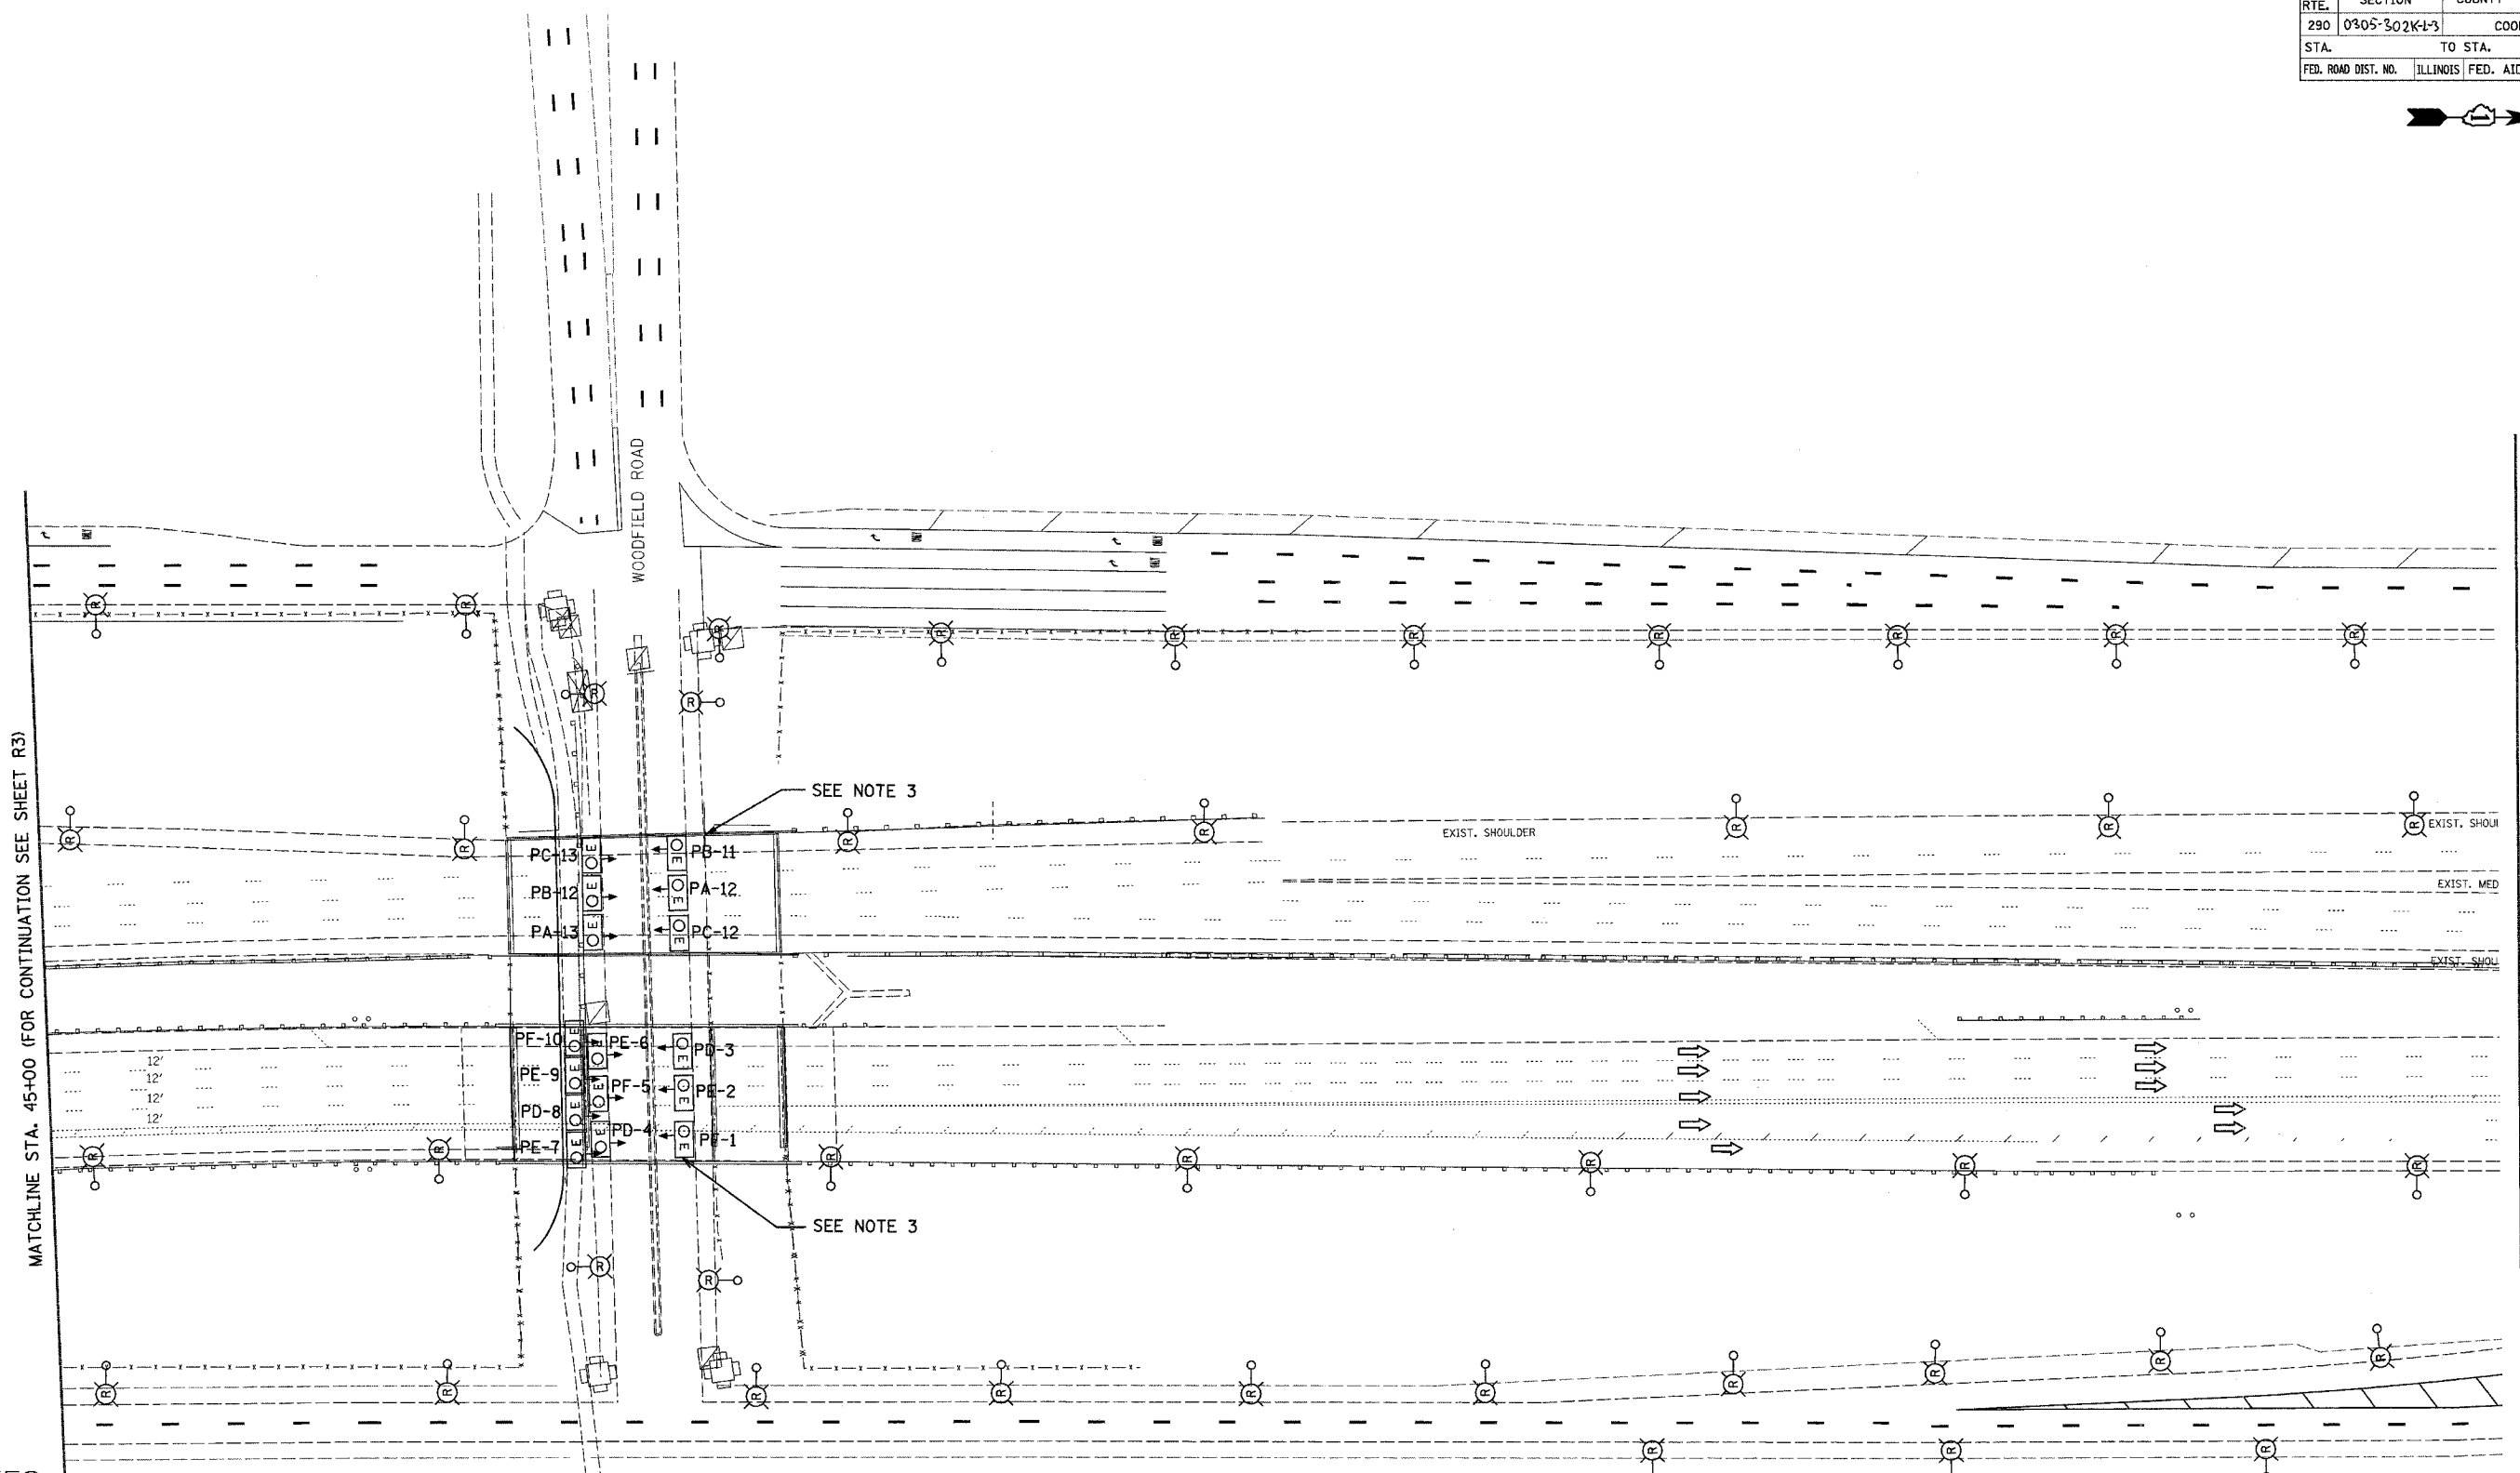


DATE-TIME
 1/25/05
 10:58 AM


CONTRACT NO. 62877

F.A.I. RTE.	SECTION	COUNTY	TOTAL SHEETS	SHEET NO.
290	0305-302K-3	COOK	55	7
STA. TO STA.		ILLINOIS FED. AID PROJECT		
FED. ROAD DIST. NO.		ILLINOIS FED. AID PROJECT		

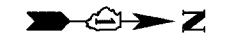

NOTES:

1. CONTRACTOR TO VERIFY THAT EACH POLE BEING REMOVED IS CONNECTED TO AN IDOT CONTROLLER.
2. CONTRACTOR TO VERIFY EACH POLE REMOVAL WITH THE ENGINEER.
3. CONTRACTOR TO REMOVE EXISTING UNDERPASS LUMINAIRE DECALS. EXISTING UNDERPASS LUMINAIRES TO REMAIN IN PLACE.
4. ALL POLES WITHIN THE PROJECT LIMITS WHICH ARE CONNECTED TO EXISTING CONTROLLER "O", EXCEPT FOR THE POLES LOCATED ON HIGGINS ROAD, SHALL BE REMOVED.
5. ALL POLES CONNECTED TO EXISTING CONTROLLER "P", SHALL BE REMOVED.

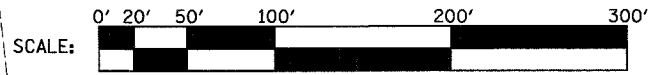

PLOT DATE = 4/7/2005
 FILE NAME = FILEL1
 PLOT SCALE = 1/4"=1'-0"
 REFERENCE = REF#

HOH HARRY G. HEFTER - ASSOCIATES, INC. 63 East Jackson Blvd. Chicago, Illinois 60604
 DESIGN AND CONSULTING ENGINEERS 312/346-0131
 2672 G:\PROJECTS\2672\0045\FINAL_04_01_05\SEGMENT 1\REMOVAL

REVISIONS	
NAME	DATE

ILLINOIS DEPARTMENT OF TRANSPORTATION
LIGHTING REMOVAL PLAN
 ILLINOIS ROUTE 53
 AT WOODFIELD ROAD
 SCALE: VERT. 1"=50'
 HORIZ. 1"=50'
 DATE: 04-01-2005
 DRAWN BY: WDF
 CHECKED BY: RER

R4