


F.A.I. RTE.	SECTION	COUNTY	TOTAL SHEETS	SHEET NO.
290	0305-302 K-L-3	COOK	55	13
STA.	TO STA.			
FED. ROAD DIST. NO.	ILLINOIS FED. AID PROJECT			

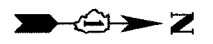

MATCHLINE STA. 110+00
(FOR CONTINUATION SEE SHEET R8)

MATCHLINE STA. 110+00
(FOR CONTINUATION SEE SHEET R9)

MATCHLINE STA. 125+00

FAI 290 (IL. 53)

STA. 120+77.3 @ FAI-290/IL RTE 53
= 2+48.5 @ ALGONQUIN RD.

EXISTING 480/277V, 3Ø, 4W
LIGHTING CONTROLLER "R"
TO REMAIN IN PLACE

SEE NOTE 3


SEE NOTE 5

SEE NOTE 5

NOTES:

1. CONTRACTOR TO VERIFY THAT EACH POLE BEING REMOVED IS CONNECTED TO AN IDOT CONTROLLER.
2. CONTRACTOR TO VERIFY EACH POLE REMOVAL WITH THE ENGINEER.
3. EXISTING UNDERPASS LUMINAIRES AND DECALS TO REMAIN.
4. ALL POLES RESIDING SOUTH OF STATION 117+60 AND CONNECTED TO EXISTING CONTROLLER "R", SHALL BE REMOVED.
5. POLES LOCATED ON THE OUTER RAMPS OF THE TOLLWAY CLOVER LEAF SHALL REMAIN IN PLACE.
6. LIGHT POLE FOUNDATIONS LOCATED IN CONCRETE MEDIAN WALL TO REMAIN IN PLACE.

PROJECT LIMIT STA. 121 + 25

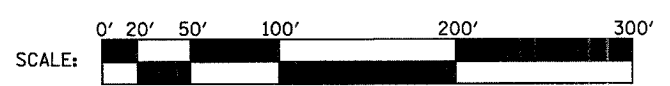

REVISIONS	
NAME	DATE

ILLINOIS DEPARTMENT OF TRANSPORTATION
LIGHTING REMOVAL PLAN
ILLINOIS ROUTE 53
I-53 AT ALGONQUIN RD.

SCALE: VERT. 1"=50'
HORIZ. 1"=50'
DATE 04-01-2005
DRAWN BY WDF
CHECKED BY RER

HOH HARRY G. HEFTER - ASSOCIATES, INC.
DESIGN AND CONSULTING ENGINEERS
55 East Jackson Blvd.
Chicago, Illinois 60604
312/246-9131

PROJECT NO. 2672
G:\PROJECTS\2672\DDNS\FINAL_04_01_05\SEGMENT 1\REMOVAL

PLOT DATE = 4/7/2005
FILE NAME = R10.DWG
SCALE = 1"=50'
REFERENCE = AREA