


62877

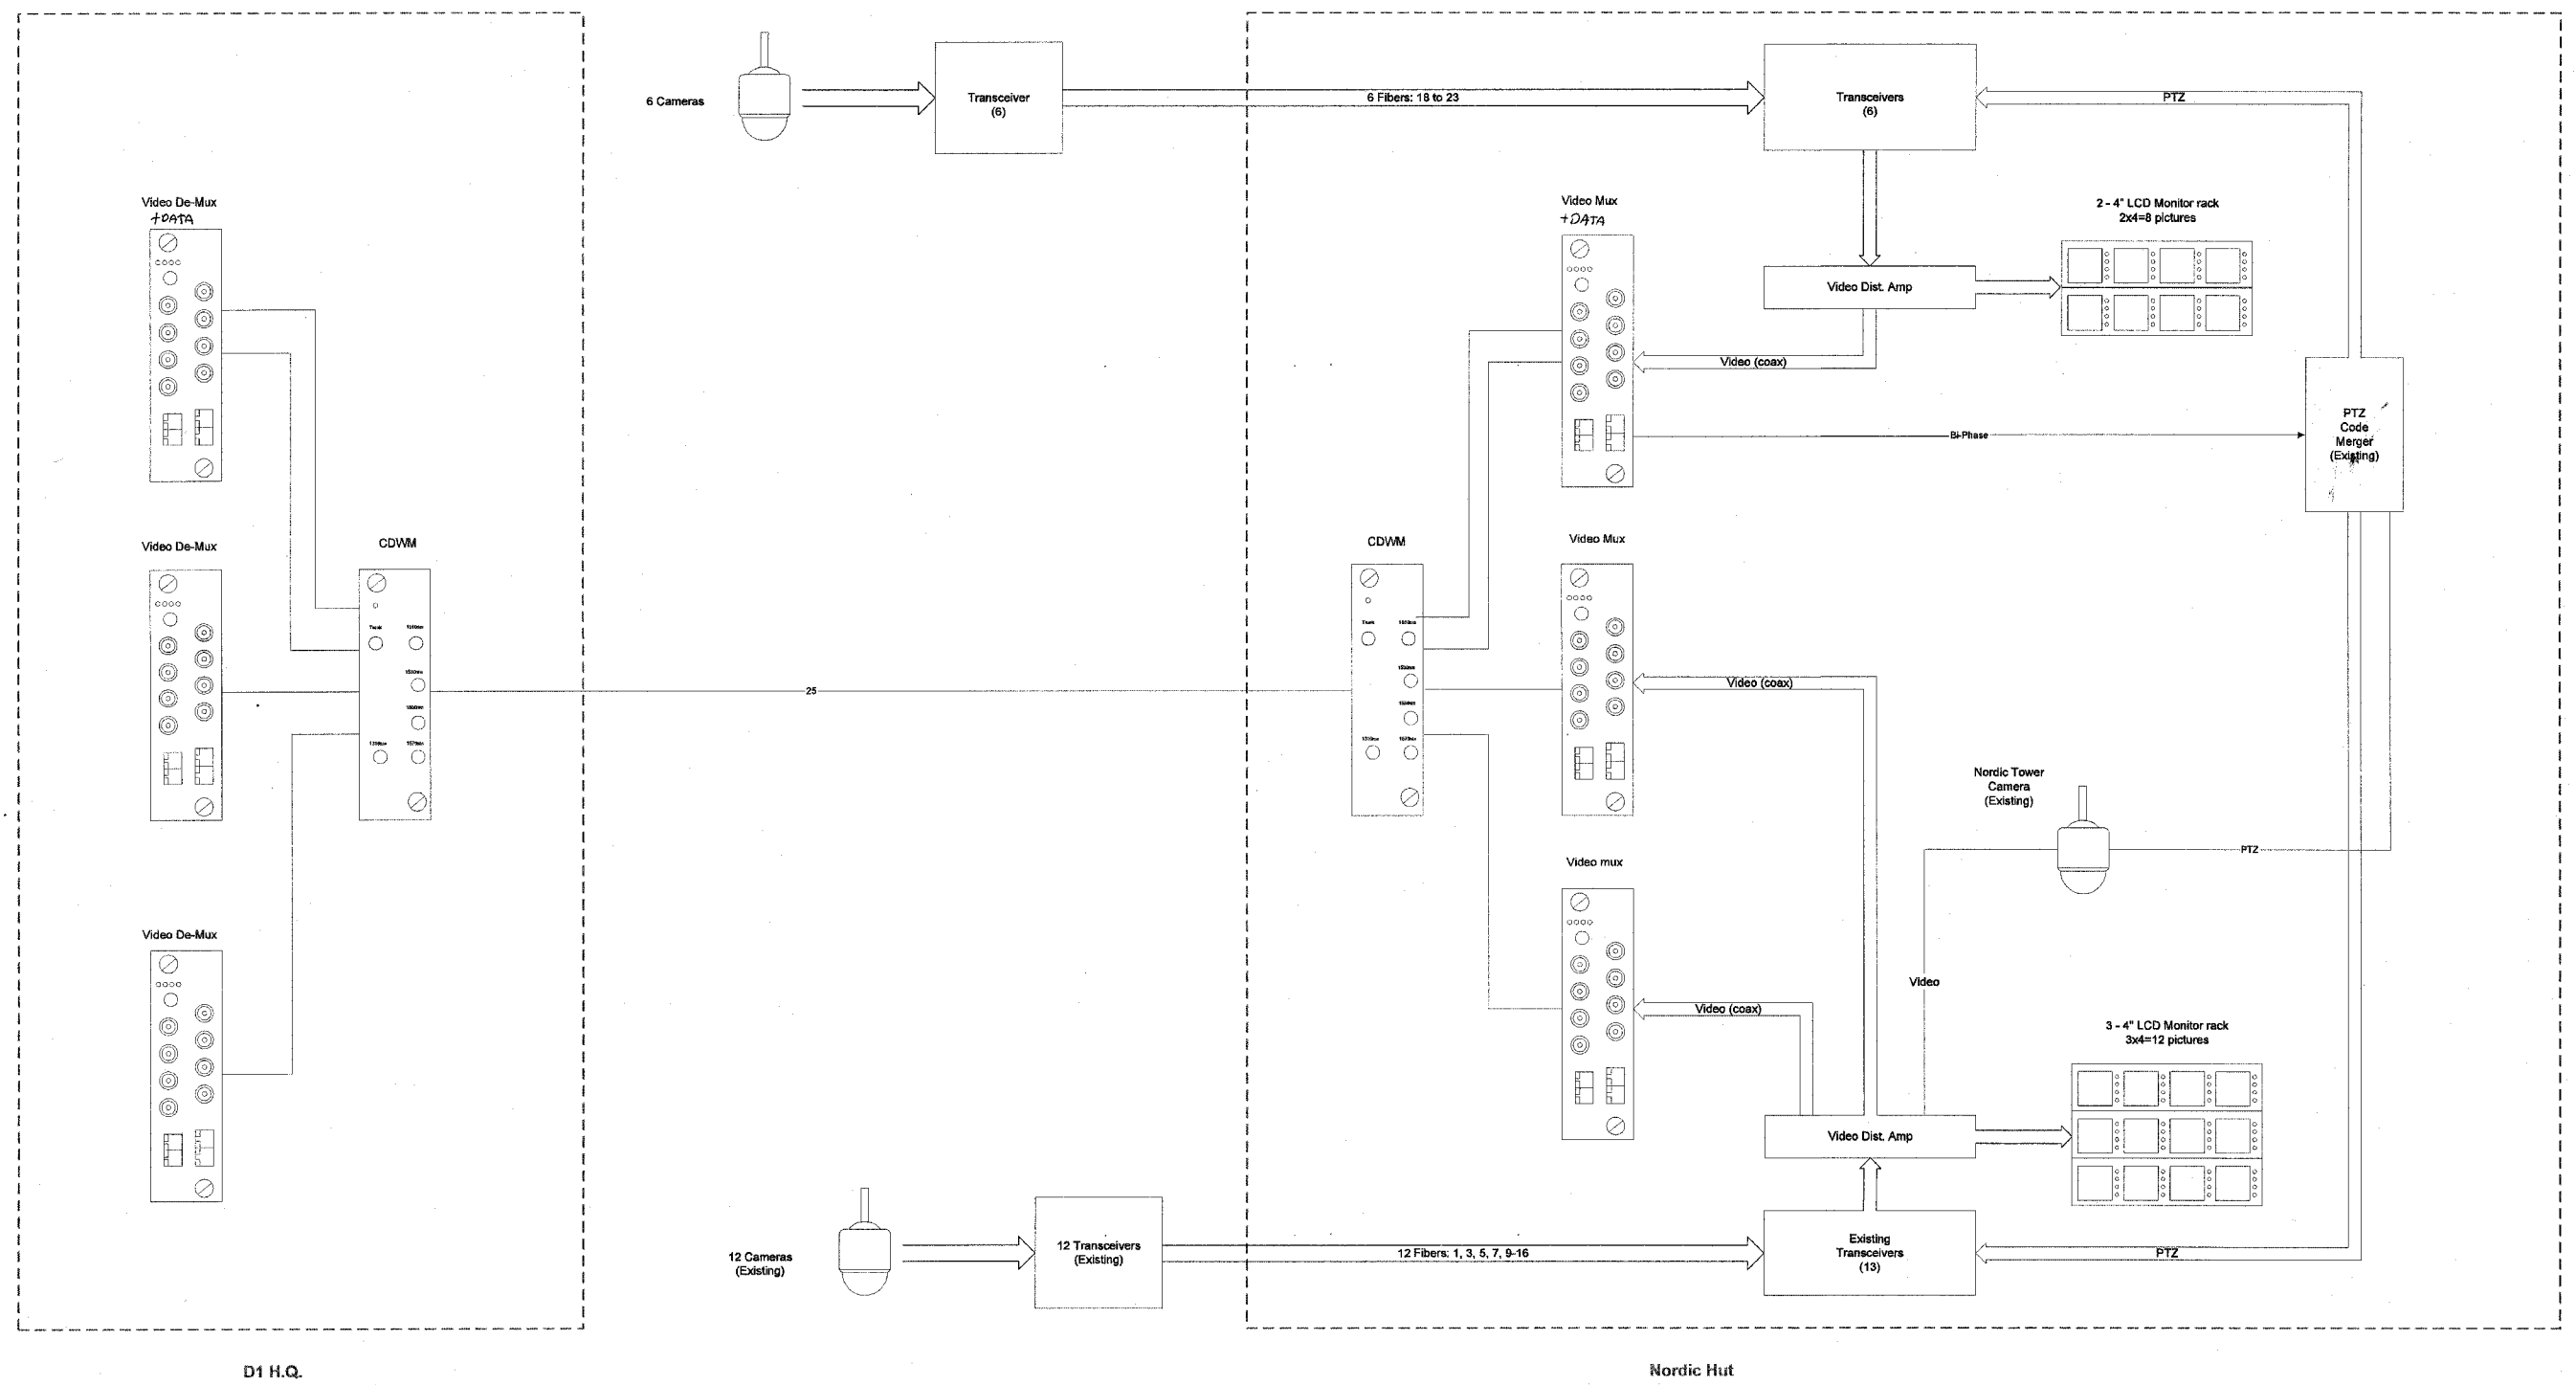

D1 H.Q.

Nordic Hut

- NOTES:**
1. All work is proposed unless identified as existing.
 2. This drawing is only for CCTV equipment.

REVISIONS	
NAME	DATE

ILLINOIS DEPARTMENT OF TRANSPORTATION

VIDEO DISTRIBUTION SYSTEM
I-290 FROM IL72 TO IL62
CCTV BLOCK DIAGRAM

Scale: None
 Date: 03/30/05
 DRAWN BY: RT

SUNTECH VIDEO SYSTEMS, INC.