


62877

RTE	SECTION	COUNTY	TOTAL SHEETS	SHEET NO.
290	0305-302K-L-3	COOK	55	43
STA.		TO STA.		
CONTRACT NO:		02877		

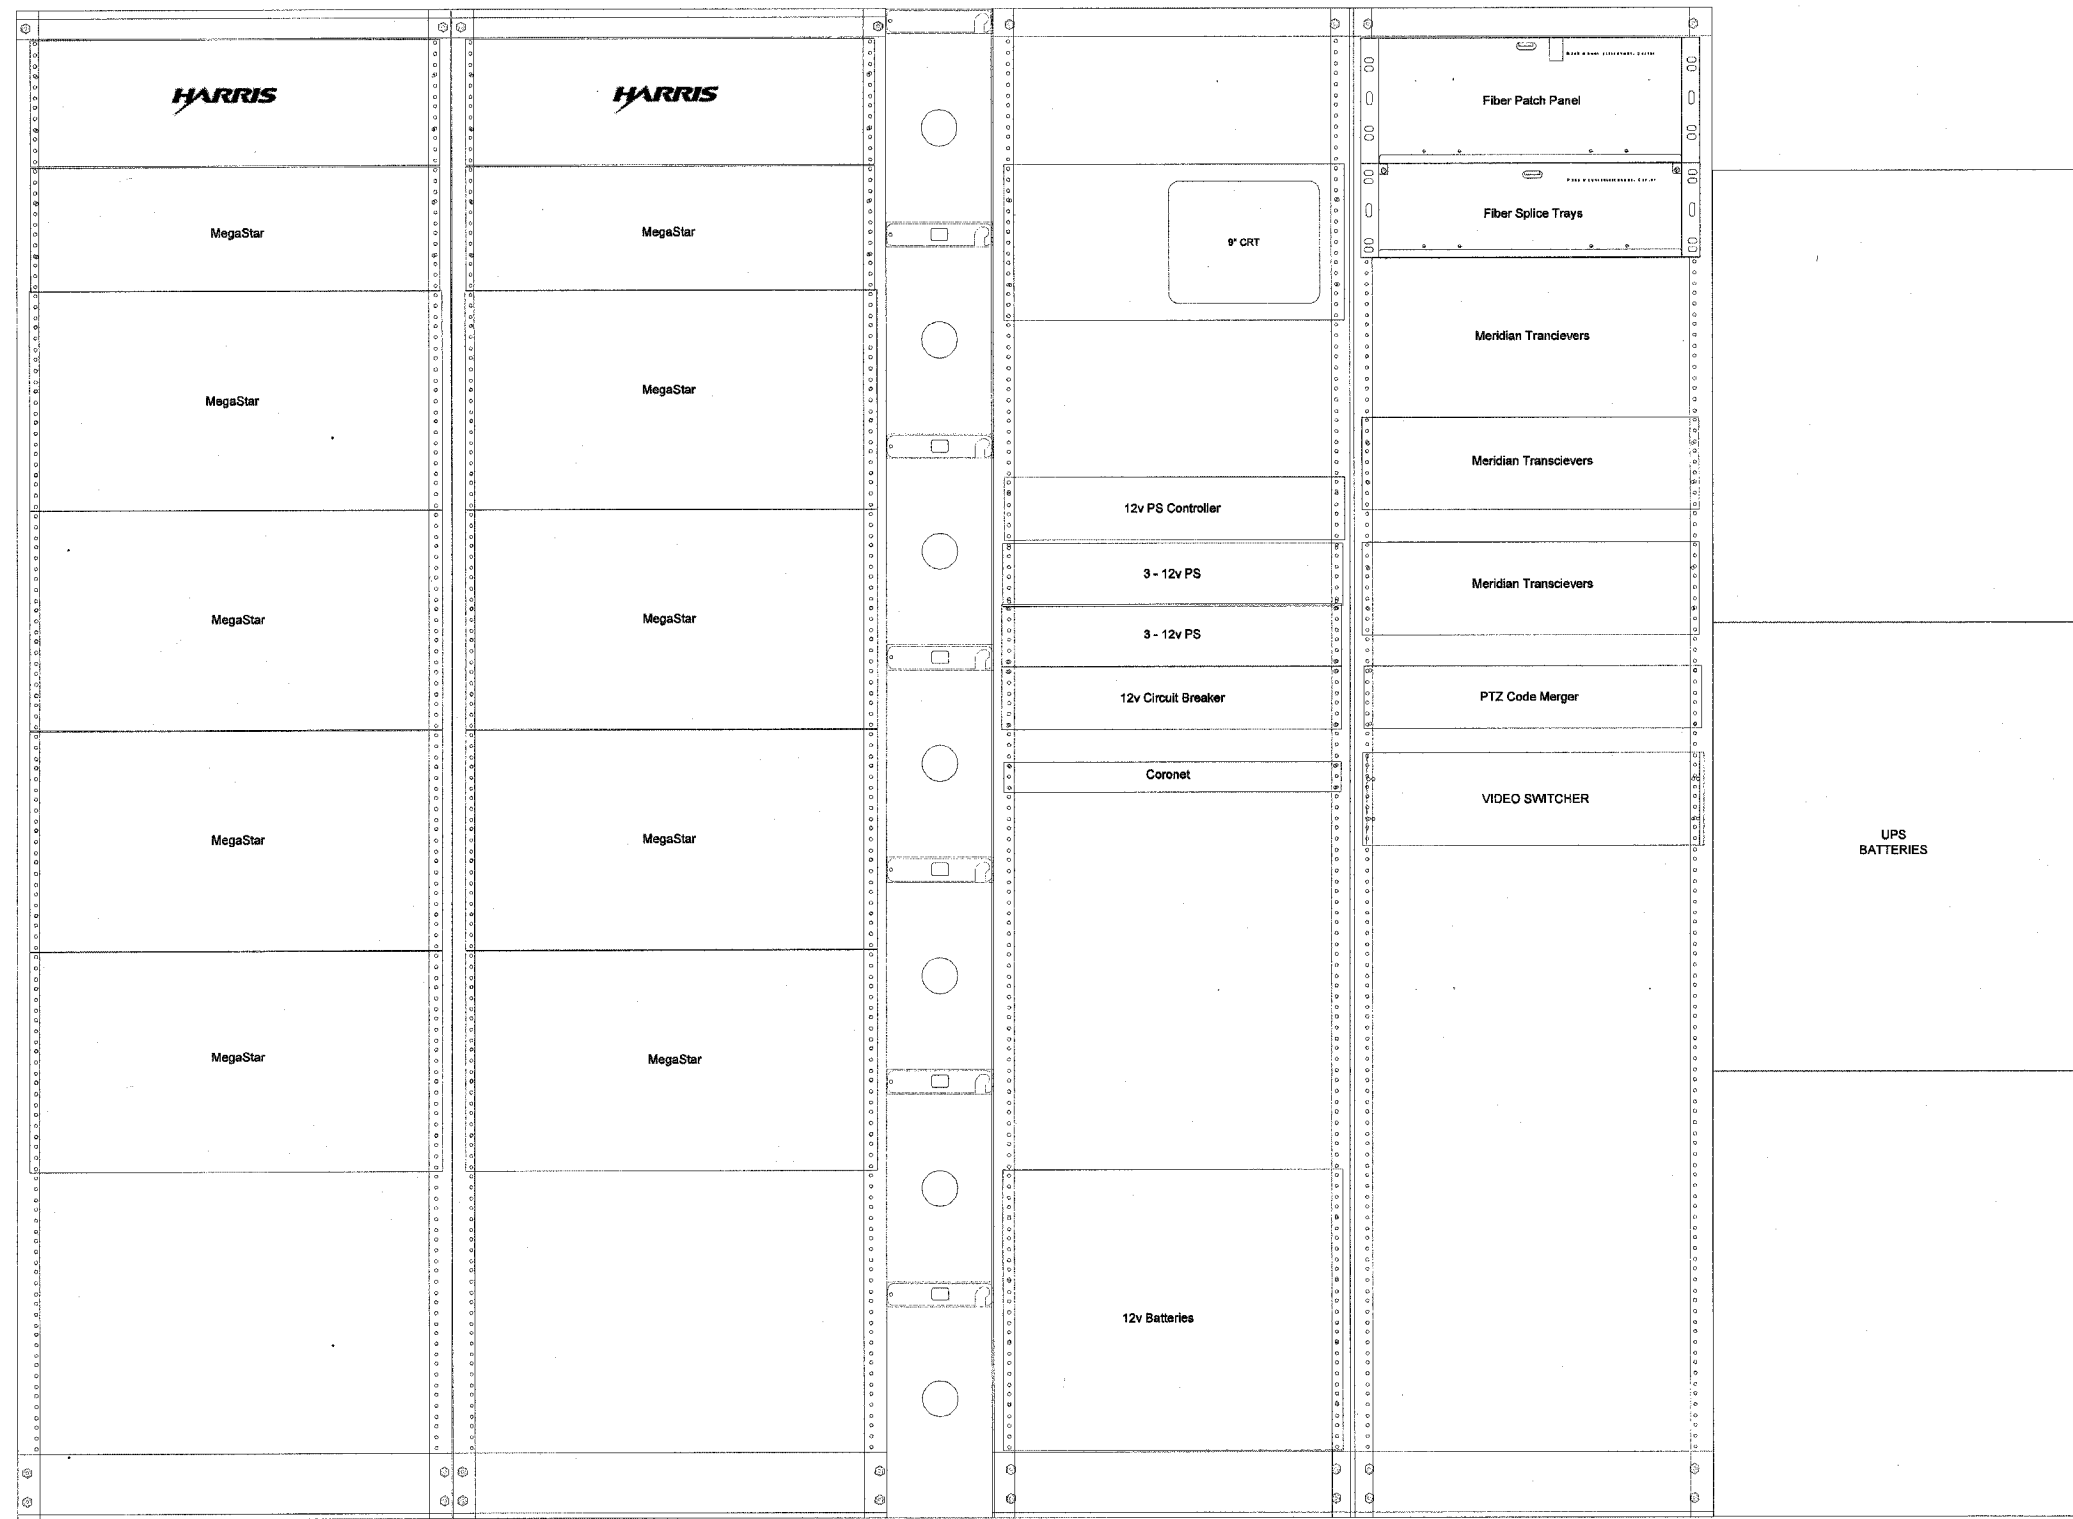

**NOTES:**

THE DEPICTED EQUIPMENT ELEVATION LAYOUT MAY VARY FROM THE ACTUAL INSTALLED CONFIGURATION, BUT GENERALLY DEPICTS THE LOCATIONS OF THE INSTALLED EQUIPMENT

REVISIONS	
NAME	DATE

ILLINOIS DEPARTMENT OF TRANSPORTATION

**VIDEO DISTRIBUTION SYSTEM  
I-290 FROM IL72 TO IL62  
EXISTING NORDIC EQUIPMENT ELEVATION**

Scale: None  
Date: 03/30/05

DRAWN BY: RT