


62877

RTE	SECTION	COUNTY	TOTAL SHEETS	SHEET NO
290	0305-302K-L-3	COOK	55	44
STA.		TO STA.		
CONTRACT NO:		62877		

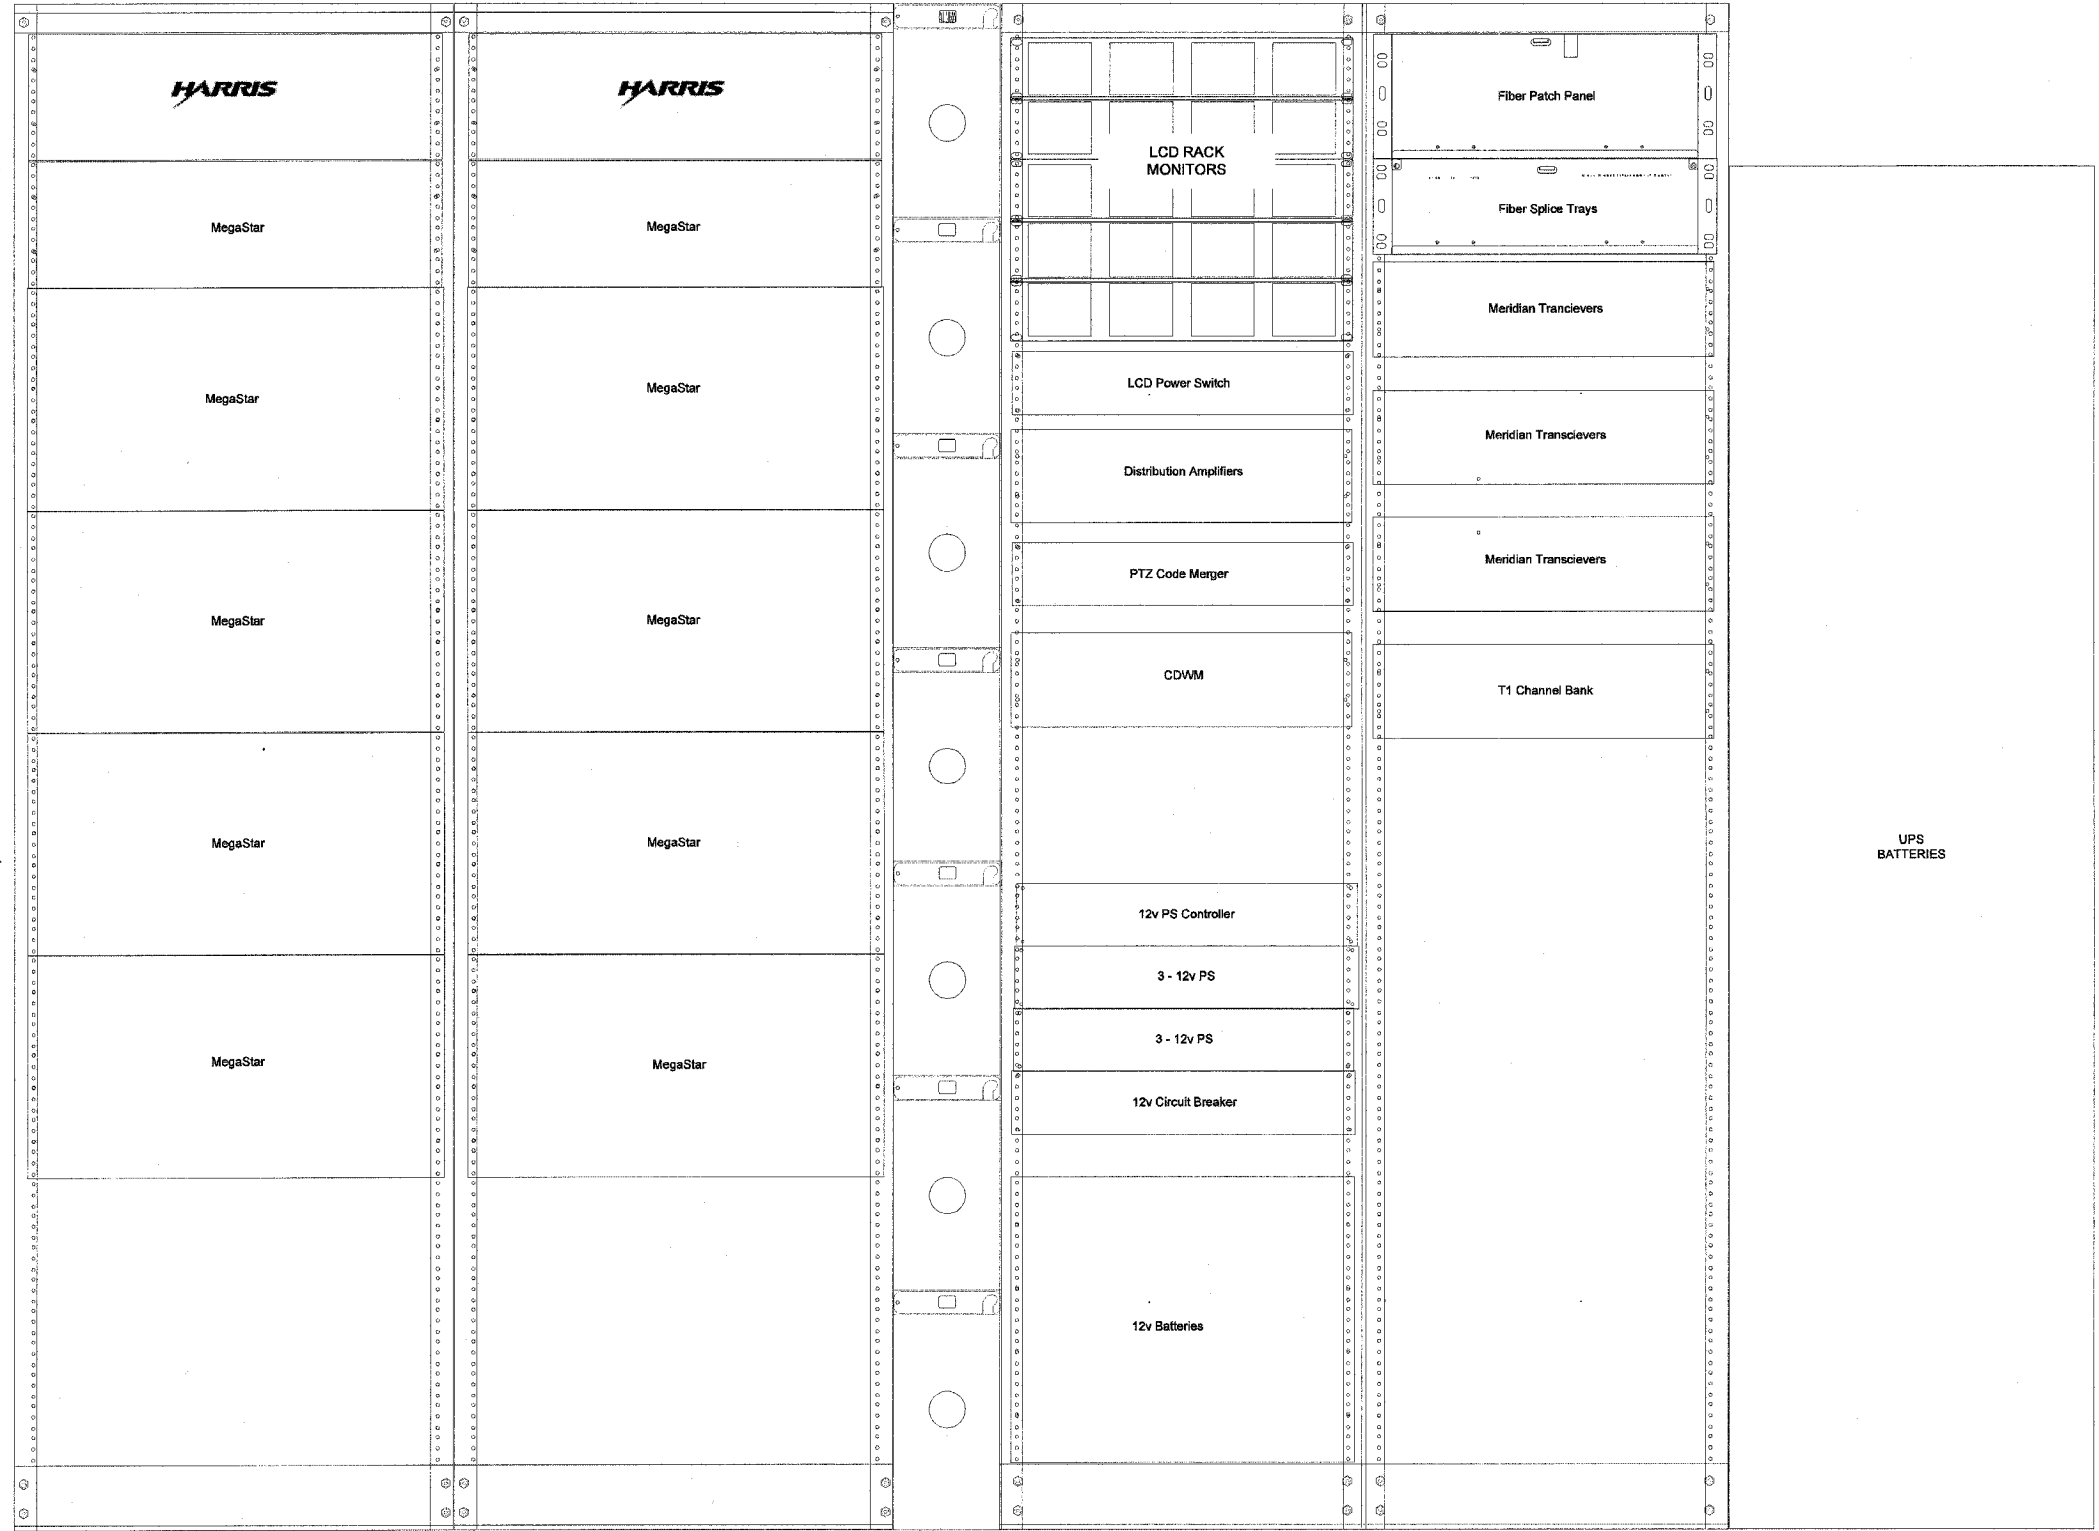

8/24/05 11:00 AM C:\TEMP\WORK\PROJECTS\VIDEO\VIDEO.DWG

REVISIONS	
NAME	DATE

ILLINOIS DEPARTMENT OF TRANSPORTATION

**VIDEO DISTRIBUTION SYSTEM
I-290 FROM IL72 TO IL62
PROPOSED NORDIC EQUIPMENT ELEVATION**

Scale: None
Date: 03/30/05

DRAWN BY: RT