



62877

CONTRACT NO.				
F.A.T. RTE.	SECTION	COUNTY	TOTAL SHEETS	SHEET NO.
230	0305-302K-L-3	COOK	55	55A
STA.		TO STA.		
FED. ROAD DIST. NO.		ILLINOIS	FED. AID PROJECT	

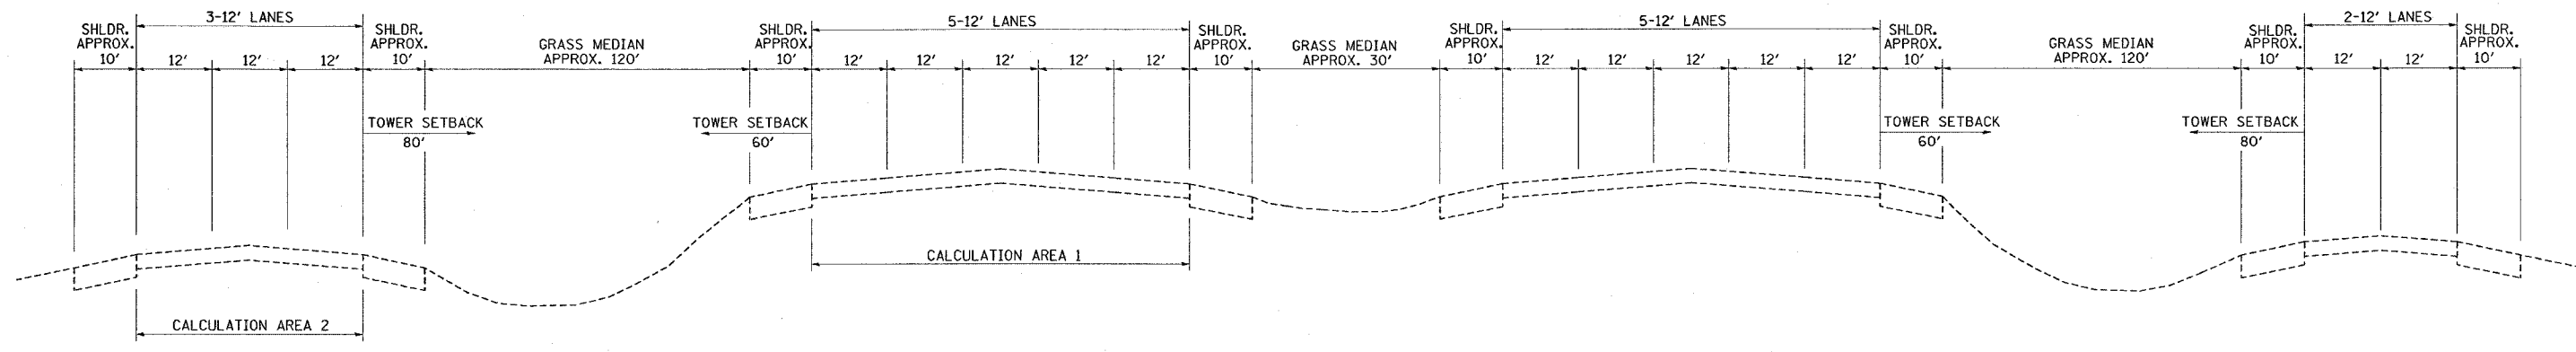

EXISTING TYPICAL CROSS SECTION
 IL. ROUTE 53
 (NEAR STA. 54+50)

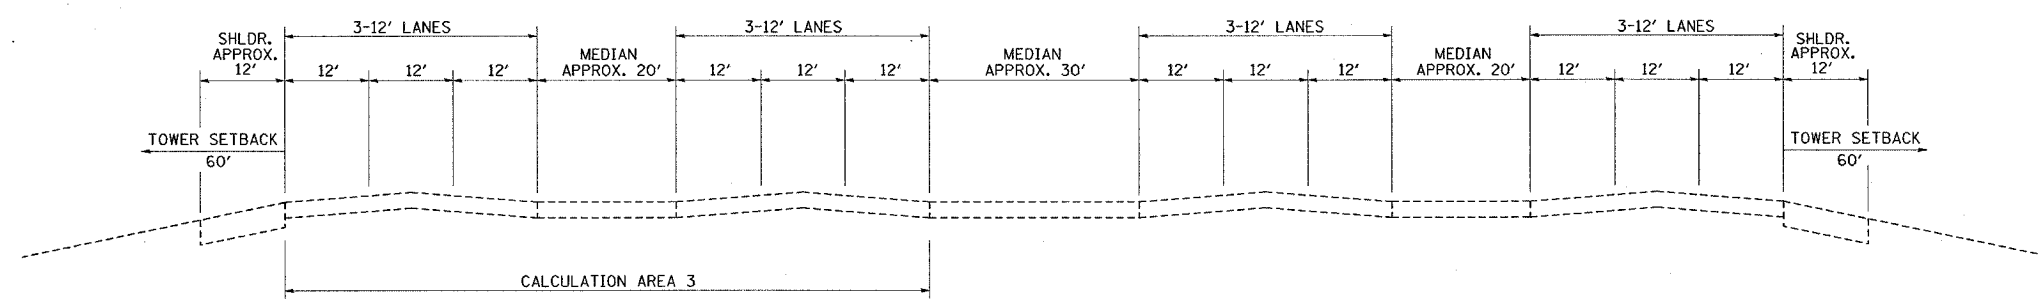

EXISTING TYPICAL CROSS SECTION
 IL. ROUTE 53
 (NEAR STA. 85+50)

NOTES:
 1. THE TYPICAL SECTIONS SHOWN ARE AN APPROXIMATION ONLY, AND DO NOT CONTAIN ACTUAL SLOPES OR ELEVATIONS. THE TYPICAL SECTIONS ARE TO BE USED FOR PHOTOMETRIC CALCULATIONS ONLY.

REVISIONS		ILLINOIS DEPARTMENT OF TRANSPORTATION EXISTING TYPICAL CROSS SECTIONS IL. ROUTE 53 HIGGINS RD. TO ALGONQUIN RD.
NAME	DATE	
SCALE: VERT. NONE HORIZ. DATE 4/29/2005		DRAWN BY CHECKED BY

PLOT DATE = 4/29/2005
 FILE NAME = c:\projects\electrical\230A\1153.dwg
 PLOT SCALE = 1/8" = 1'-0"
 USER NAME = bauerd