
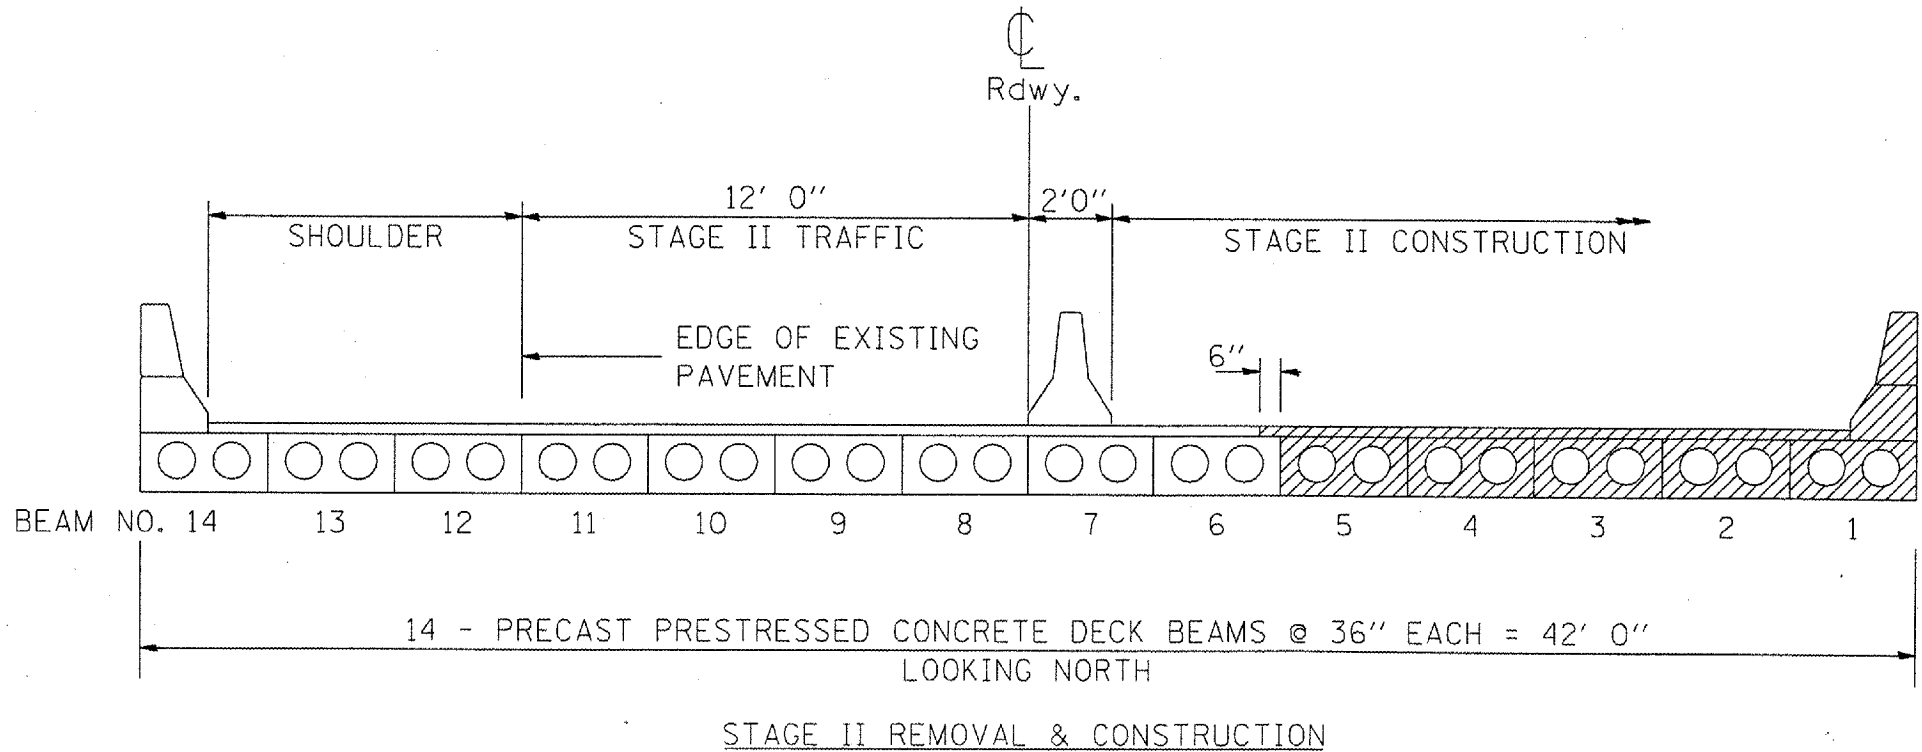


ROUTE	SECTION	COUNTY	TOTAL SHEETS	SHEET NUMBER
FAP 330	2004-130I	WILL	14	6

CONTRACT: 62900

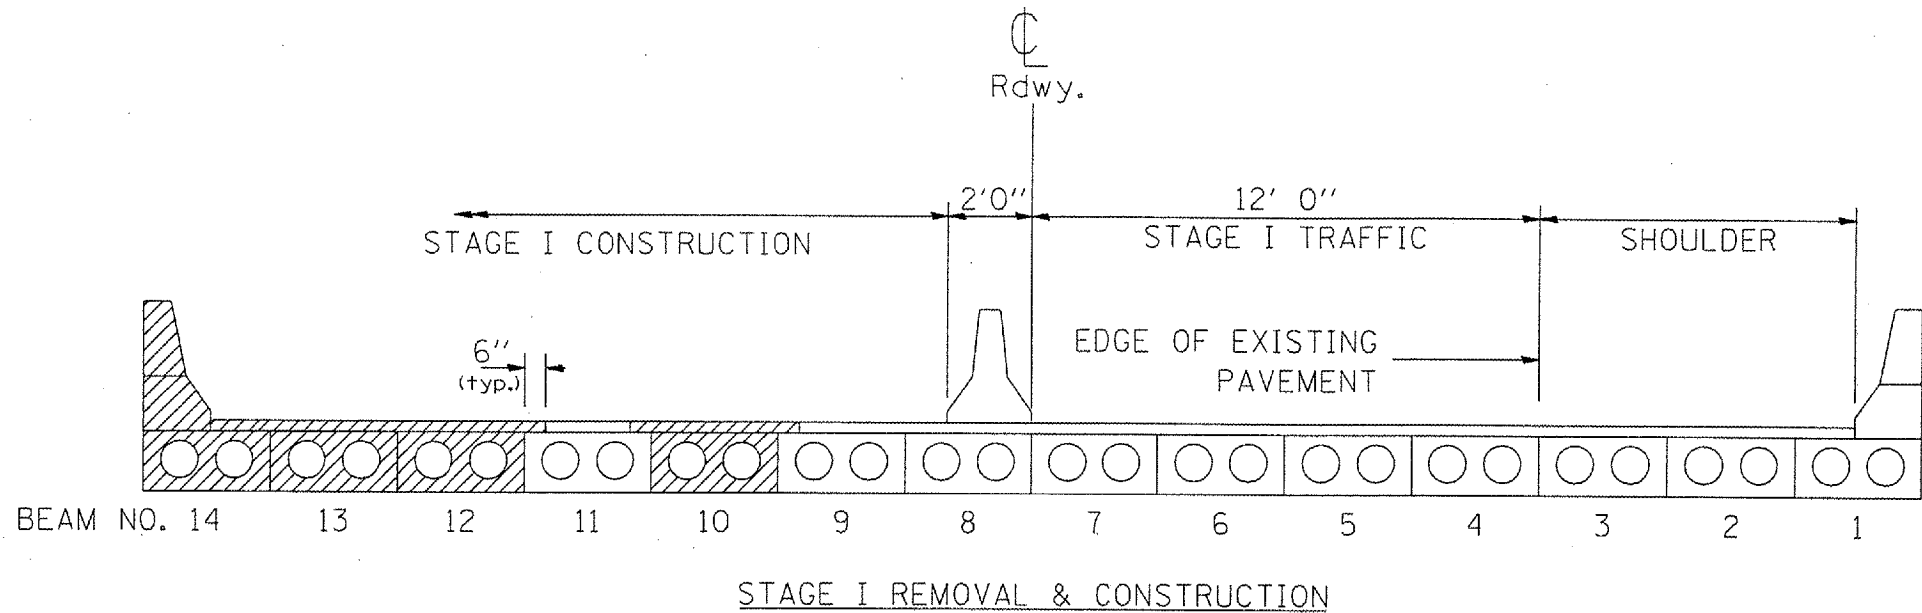

ILLINOIS DEPARTMENT OF TRANSPORTATION
 TRAFFIC STAGING PLANS
 TYPICAL SECTIONS
 US 45 OVER PRAIRIE CREEK
 SN 099-0119