


CONTRACT NO.: 62920			R	
FAU	SECTION	COUNTY	TOTAL SHEETS	SHEET NO.
3545	0303.1 RS	COOK	15	5
STA. 13+57		TO STA. 46+54		
FED. ROAD DIST. NO. 1 ILLINOIS FED. AID PROJECT				

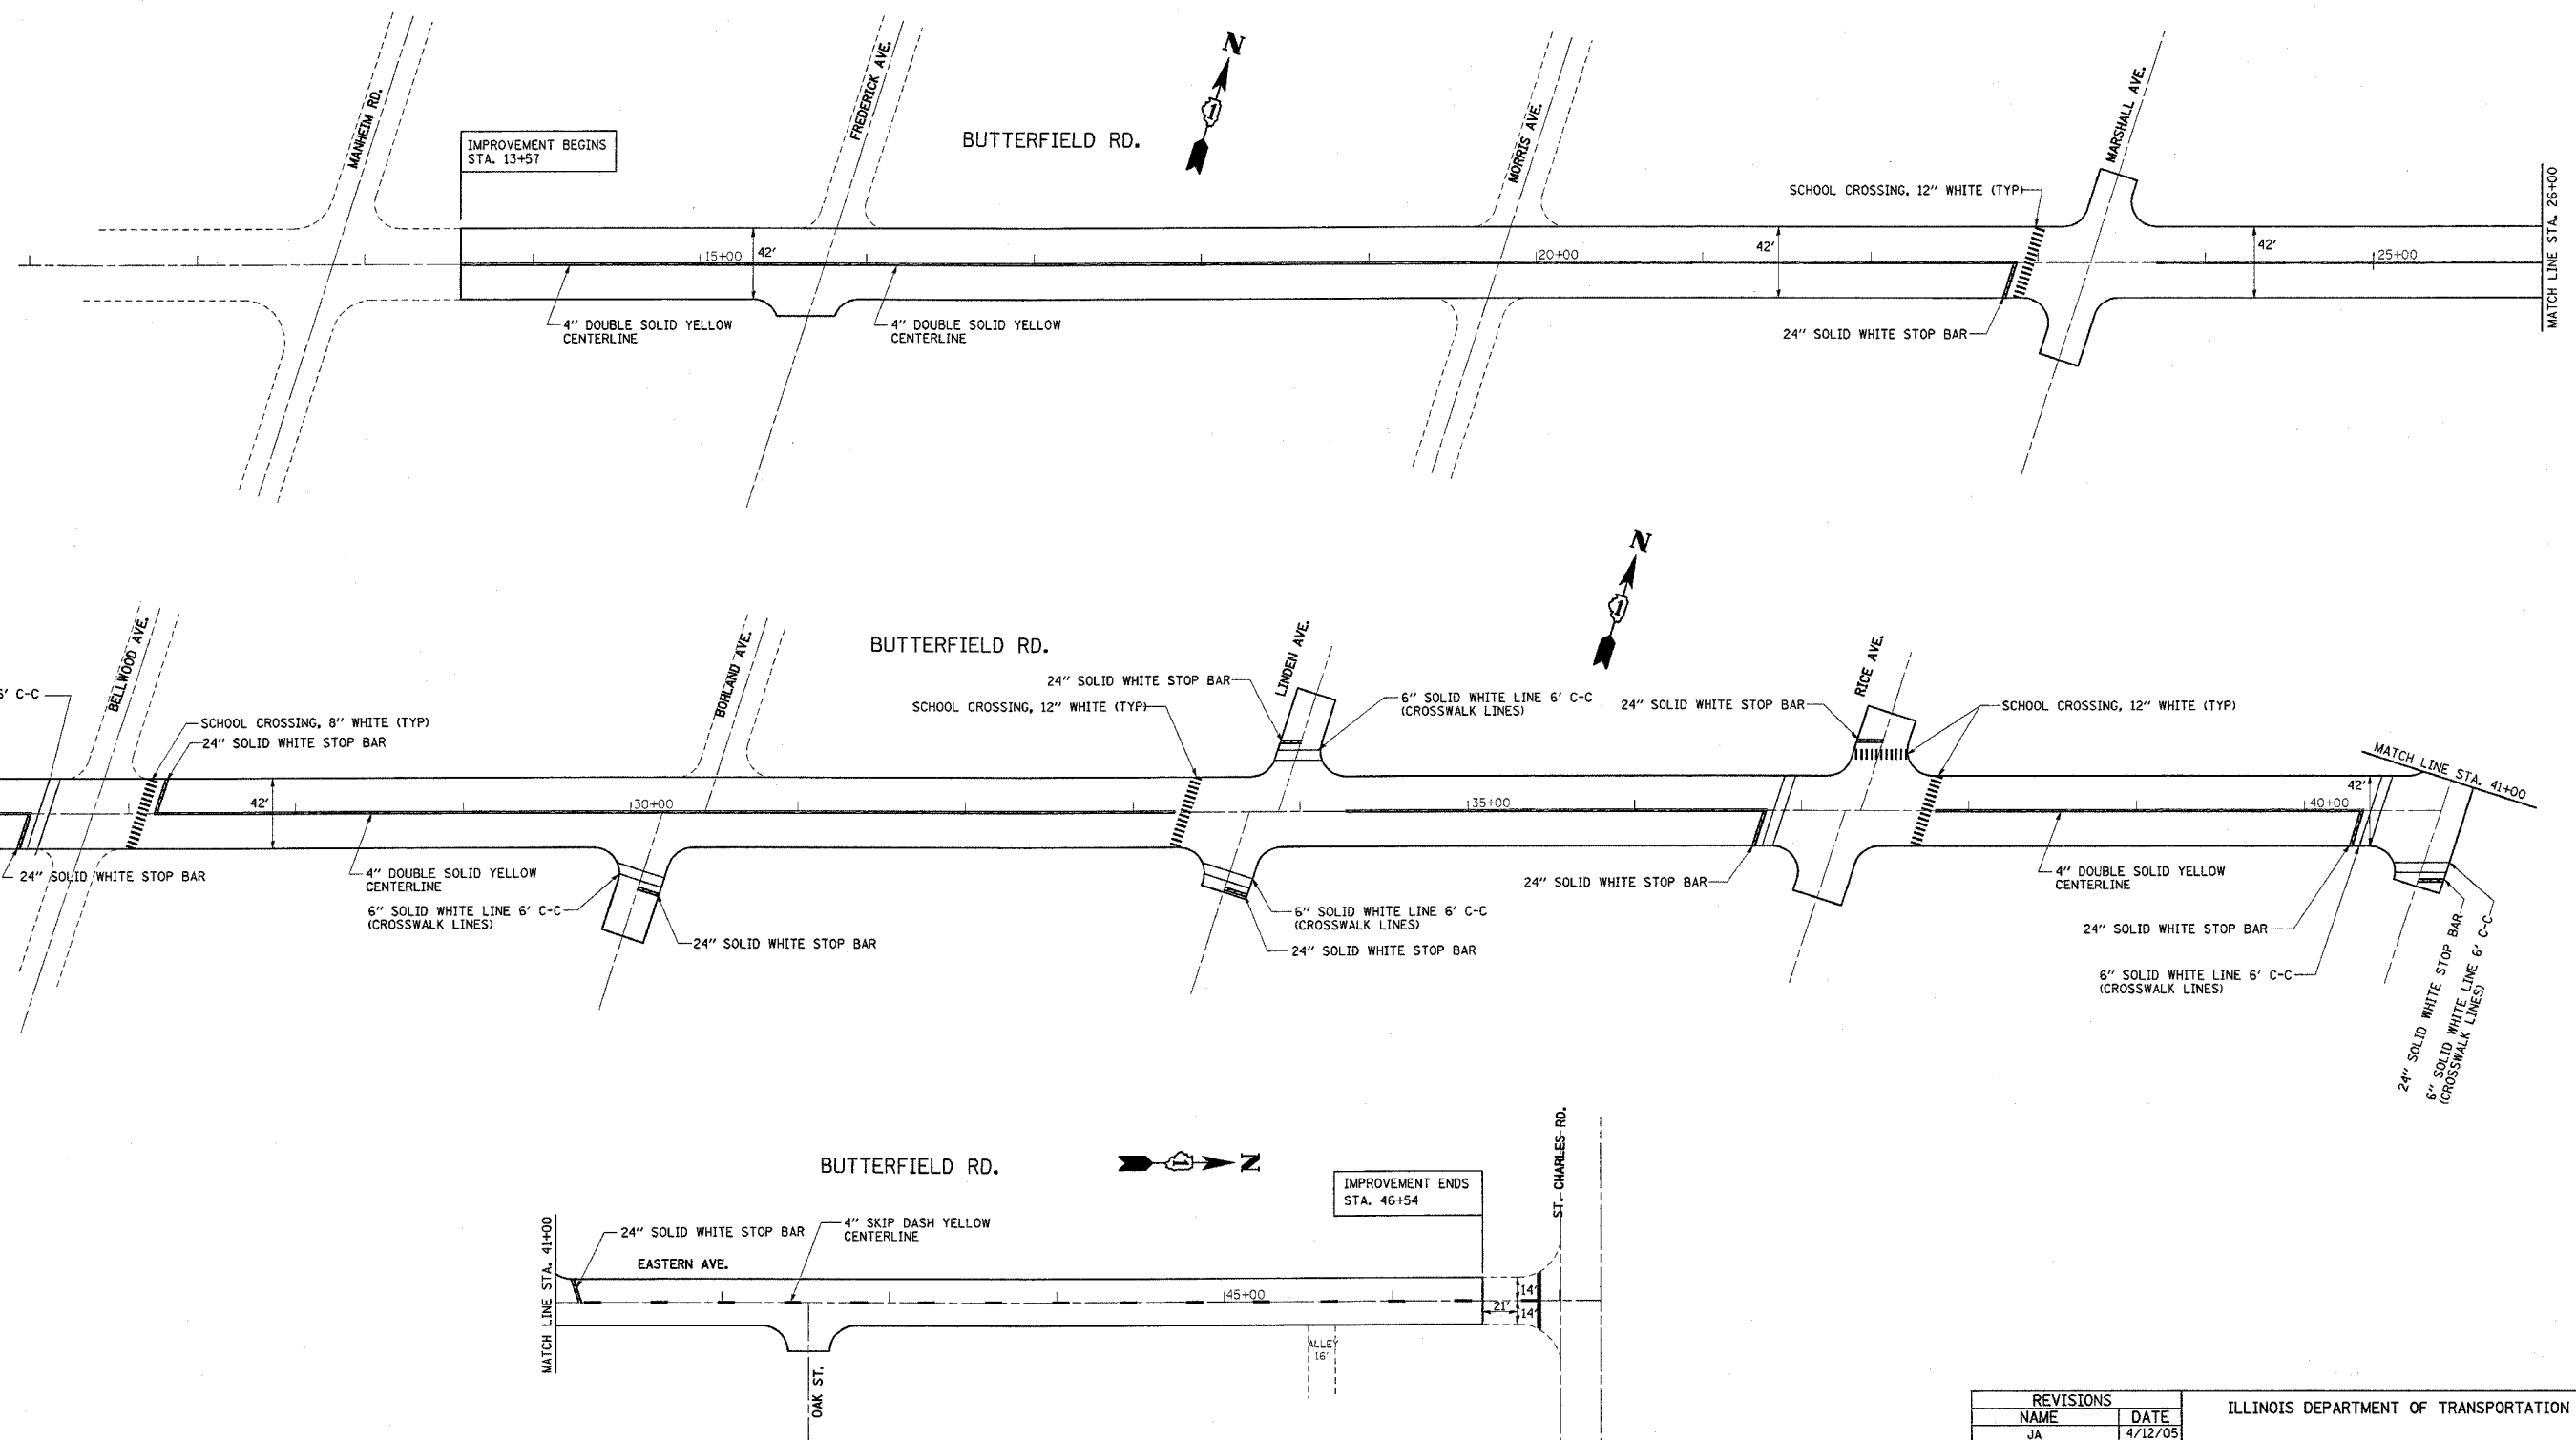

REVISIONS	
NAME	DATE
JA	4/12/05

ILLINOIS DEPARTMENT OF TRANSPORTATION
BUTTERFIELD ROAD
 (US 12/2045 - ST. CHARLES RD.)
 EXISTING AND PROPOSED ROADWAY
 AND PAVEMENT MARKING PLANS

SCALE: VERT. : NONE
 HORIZ. : NONE
 DATE: _____ DRAWN BY: RK
 CHECKED BY: IR

4/12/2005
 c:\projects\104304\104304a.m32
 V1-B07