
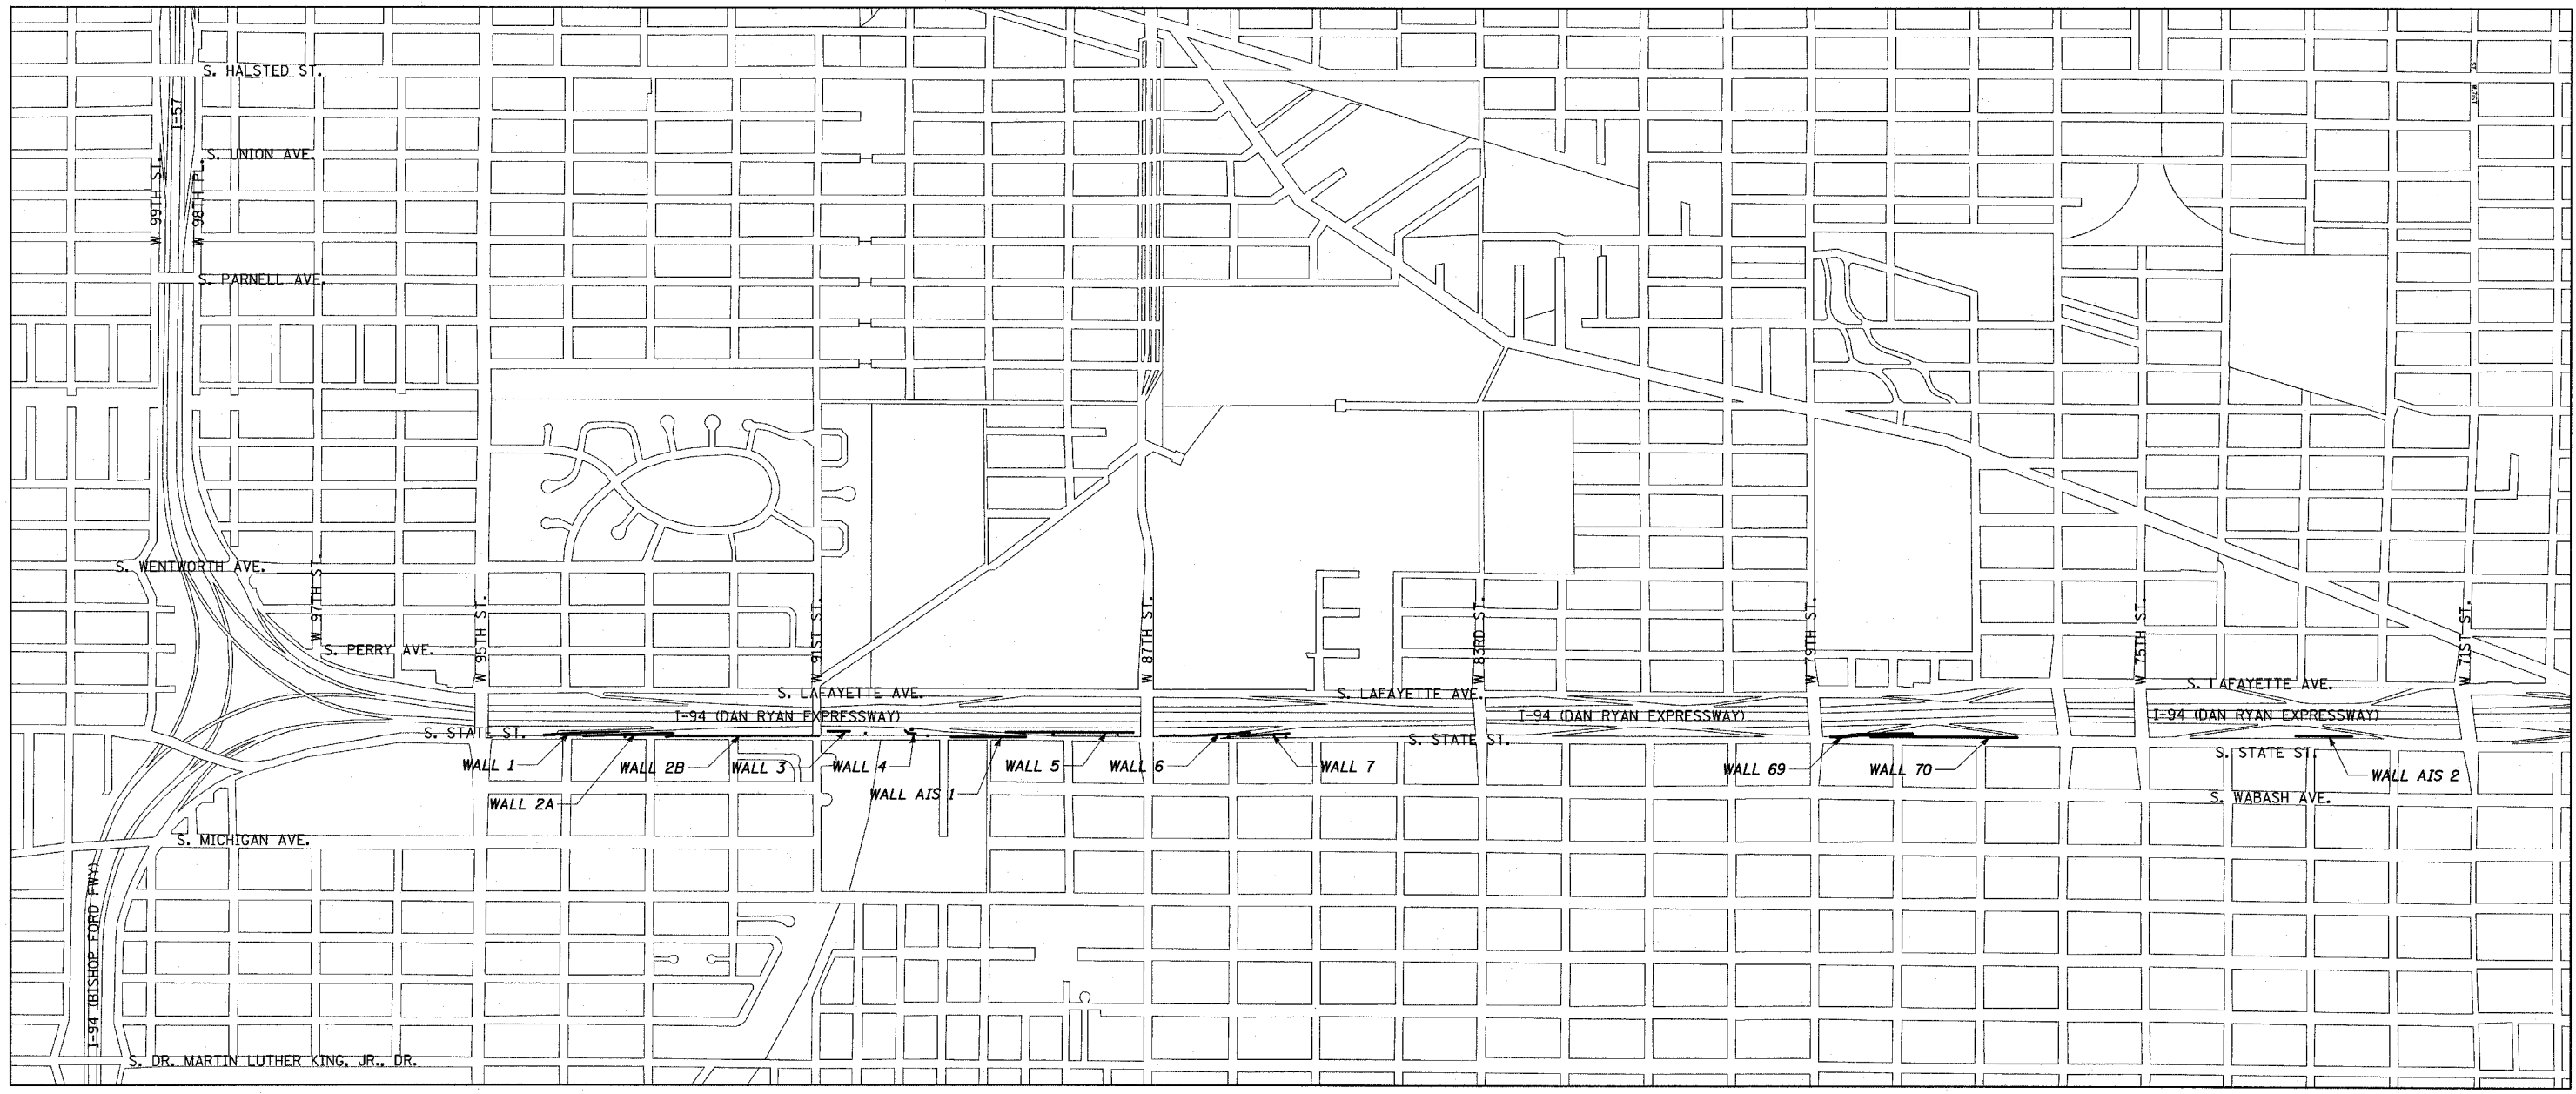


F.A.I. RTE.	SECTION	COUNTY	TOTAL SHEETS	SHEET NO.
94	*	COOK	37	5
STA. 2210+00.00		TO STA. 2356+00.00		
FED. ROAD DIST. NO.	ILLINOIS	FED. AID PROJECT		
* (1516.1, 1717 & 1818) I-3		62932		

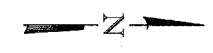

**TYLIN** INTERNATIONAL

REVISIONS	
NAME	DATE

ILLINOIS DEPARTMENT OF TRANSPORTATION  
**F.A.I. 94 (DAN RYAN EXPRESSWAY)**  
**LOCATION PLAN**  
**NB RETAINING WALLS**  
 SCALE: NOT TO SCALE      DRAWN BY: TB  
 DATE: APRIL 15, 2005      CHECKED BY: TGB

04/15/2005 07:28:06 AM