



CONTRACT 62694

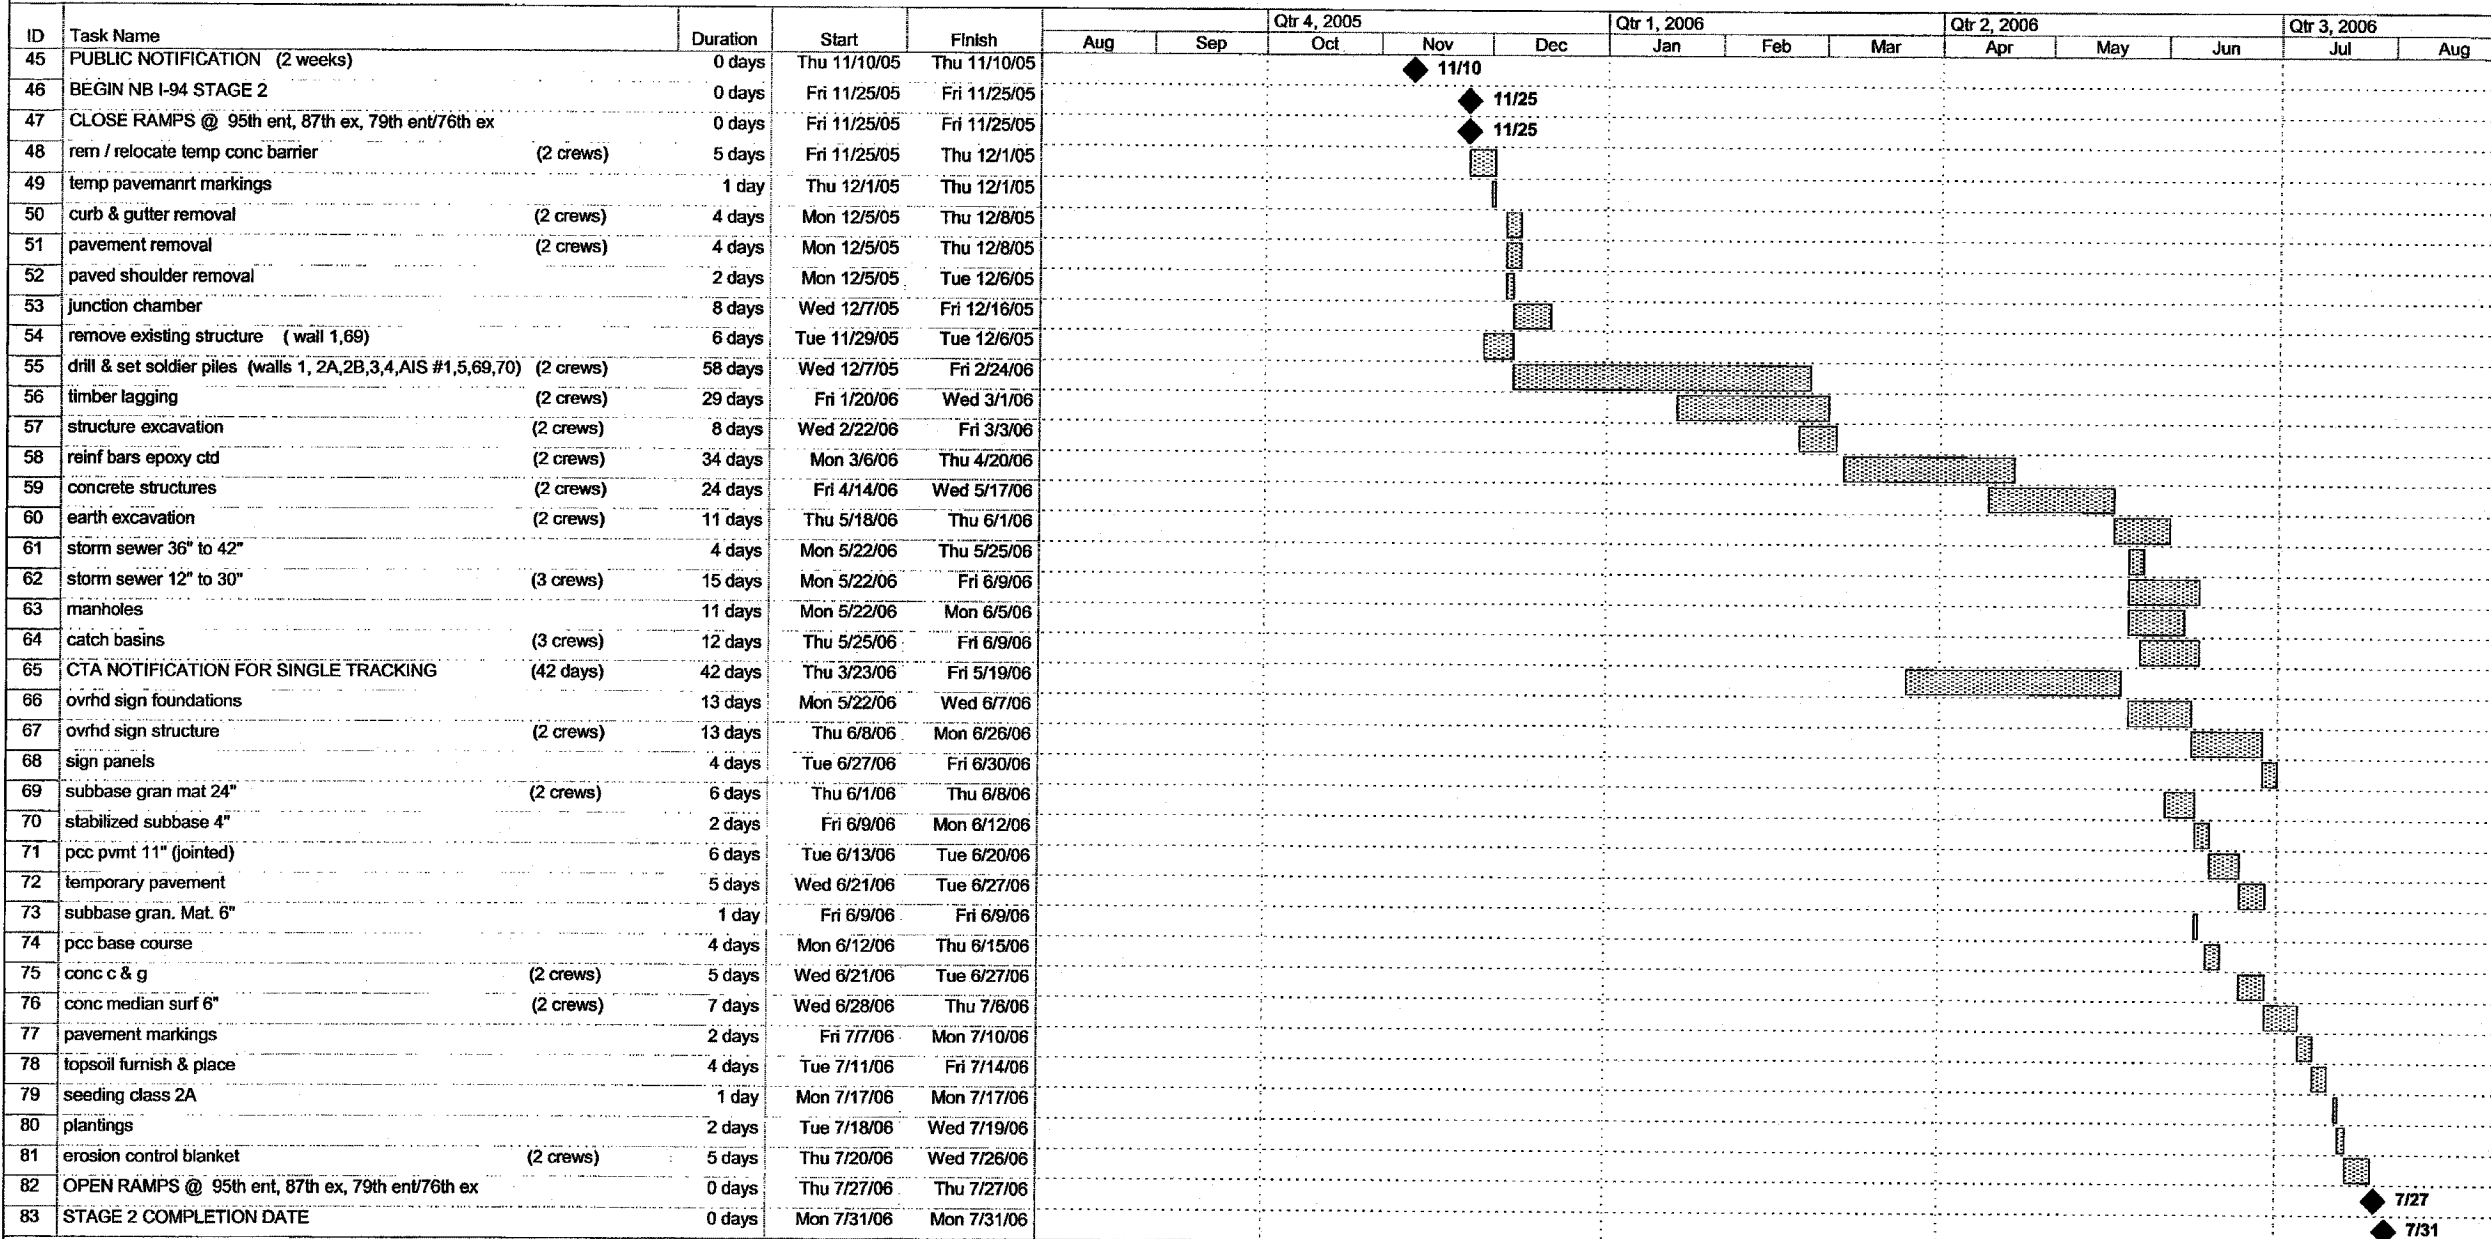

Project: 17A construction schedule  
Date: Thu 3/17/05

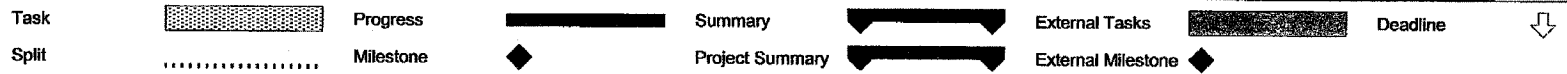

FOR INFORMATION ONLY

REVISIONS	
NAME	DATE

ILLINOIS DEPARTMENT OF TRANSPORTATION  
F.A.I. 94 (DAN RYAN EXPRESSWAY)

SUGGESTED CONSTRUCTION SEQUENCE  
CONTRACT 62694 (17A): STAGE 2

SCALE: NONE  
DATE: APRIL 15, 2005

DRAWN BY: MPG  
CHECKED BY: MAG

P:\0237\3\000\07\9\05\17a\st102-3a.dgn 4/17/2005 9:42:57 AM