




F.A.I. RTE.	SECTION	COUNTY	TOTAL SHEETS	SHEET NO.
94		COOK	20	7
STA. 2200+00.00		TO STA. 2362+00.00		
FED. ROAD DIST. NO.	ILLINOIS	FED. AID PROJECT		
• (1516.1, 1717 & 1818) T-2				62936

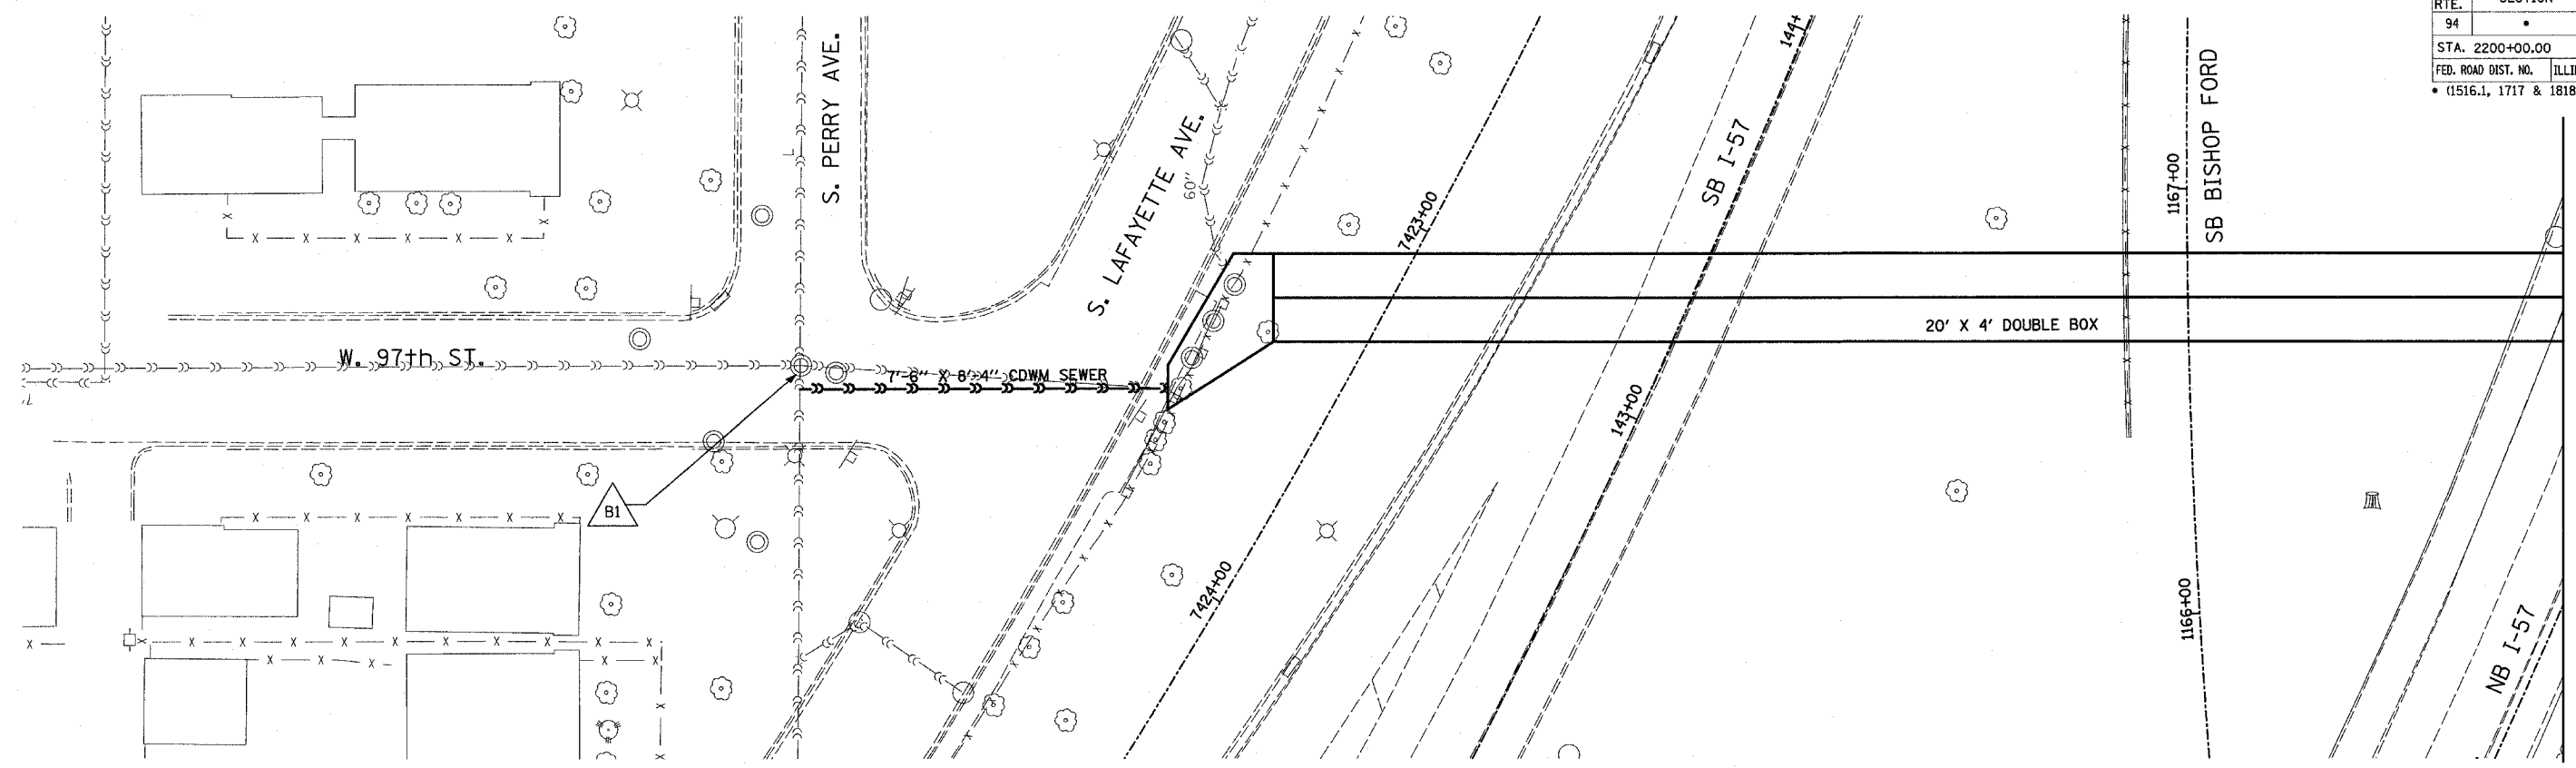


MATCHLINE BELOW

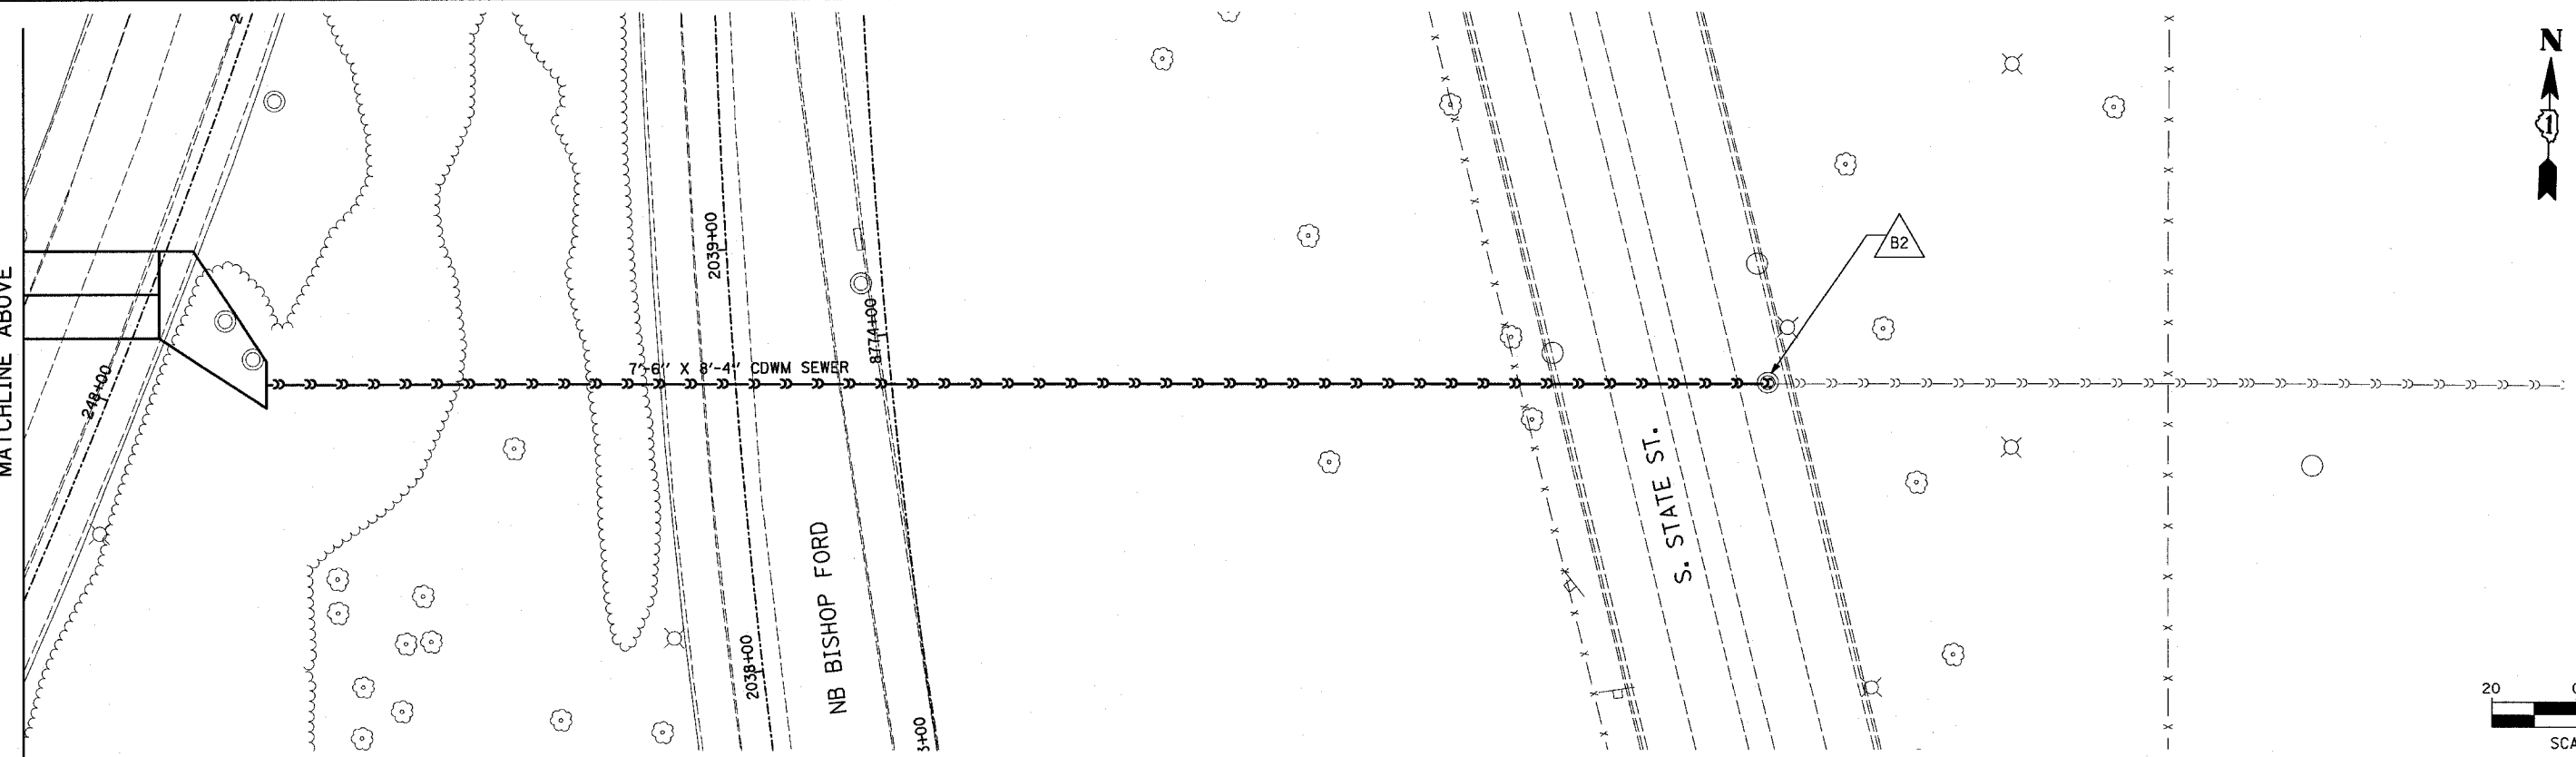

MATCHLINE ABOVE

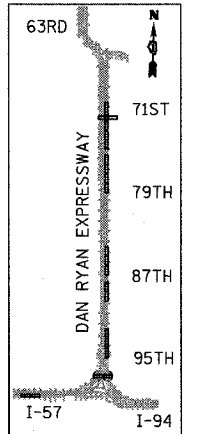

LOCATION MAP

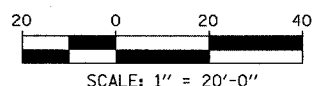

- LEGEND:**
- >>> EXISTING COMBINED SEWER
 - >>> EXISTING COMBINED SEWER TO BE TELEVISIED
 - △ XY MANHOLE STRUCTURE NO.

REVISIONS	
NAME	DATE

ILLINOIS DEPARTMENT OF TRANSPORTATION
F.A.I. 94 (DAN RYAN EXPRESSWAY)
SEWER TELEVISING
97TH STREET CROSSING

SCALE: 1"=20'-0"
DATE: APRIL 15, 2005

DRAWN BY: DE, AMB
CHECKED BY: TGB

TYLIN INTERNATIONAL

P:\0237\3\road\37\rev\17\1023.dgn 4/14/2005 9:43:53 AM