
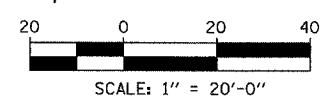
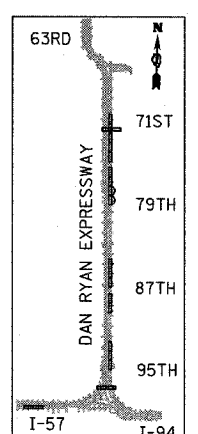
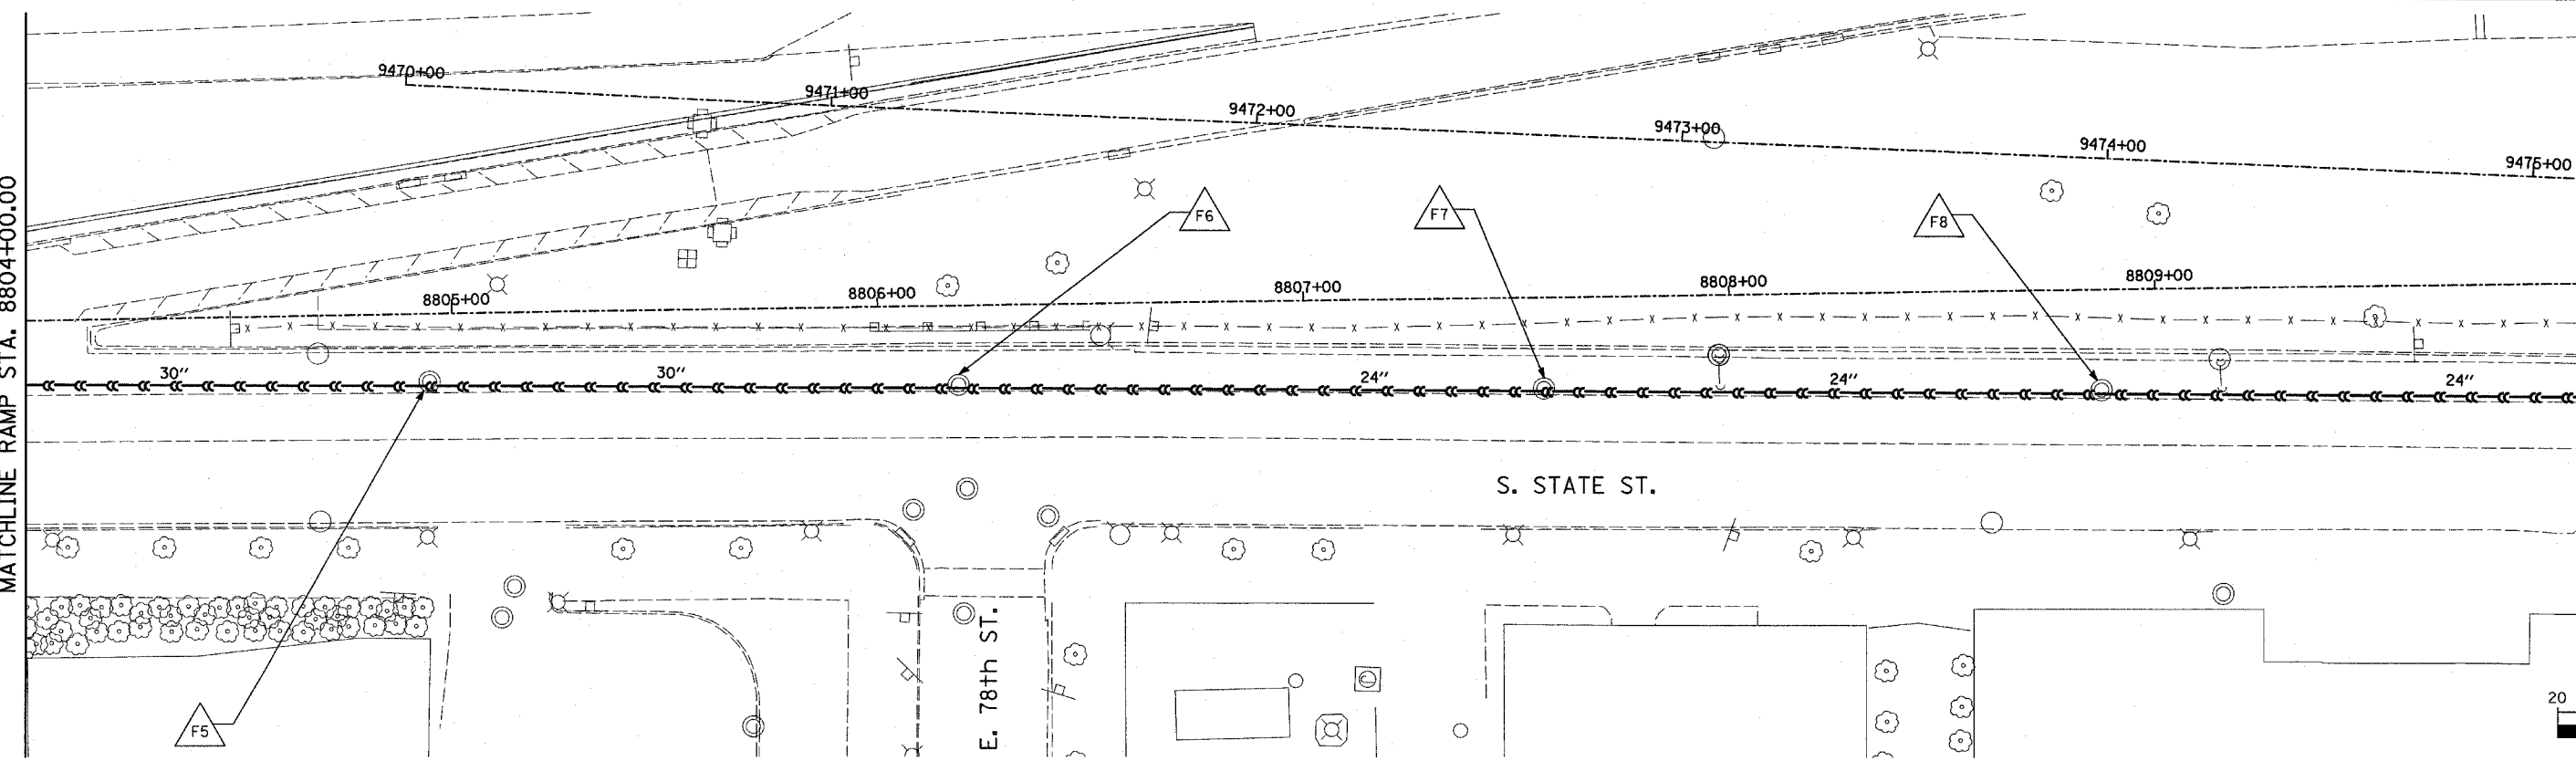


F.A.I. RTE.	SECTION	COUNTY	TOTAL SHEETS	SHEET NO.
94		COOK	20	13
STA. 2200+00.00		TO STA. 2362+00.00		
FED. ROAD DIST. NO.		ILLINOIS FED. AID PROJECT		
(1516.1, 1717 & 1818) T-2		62936		

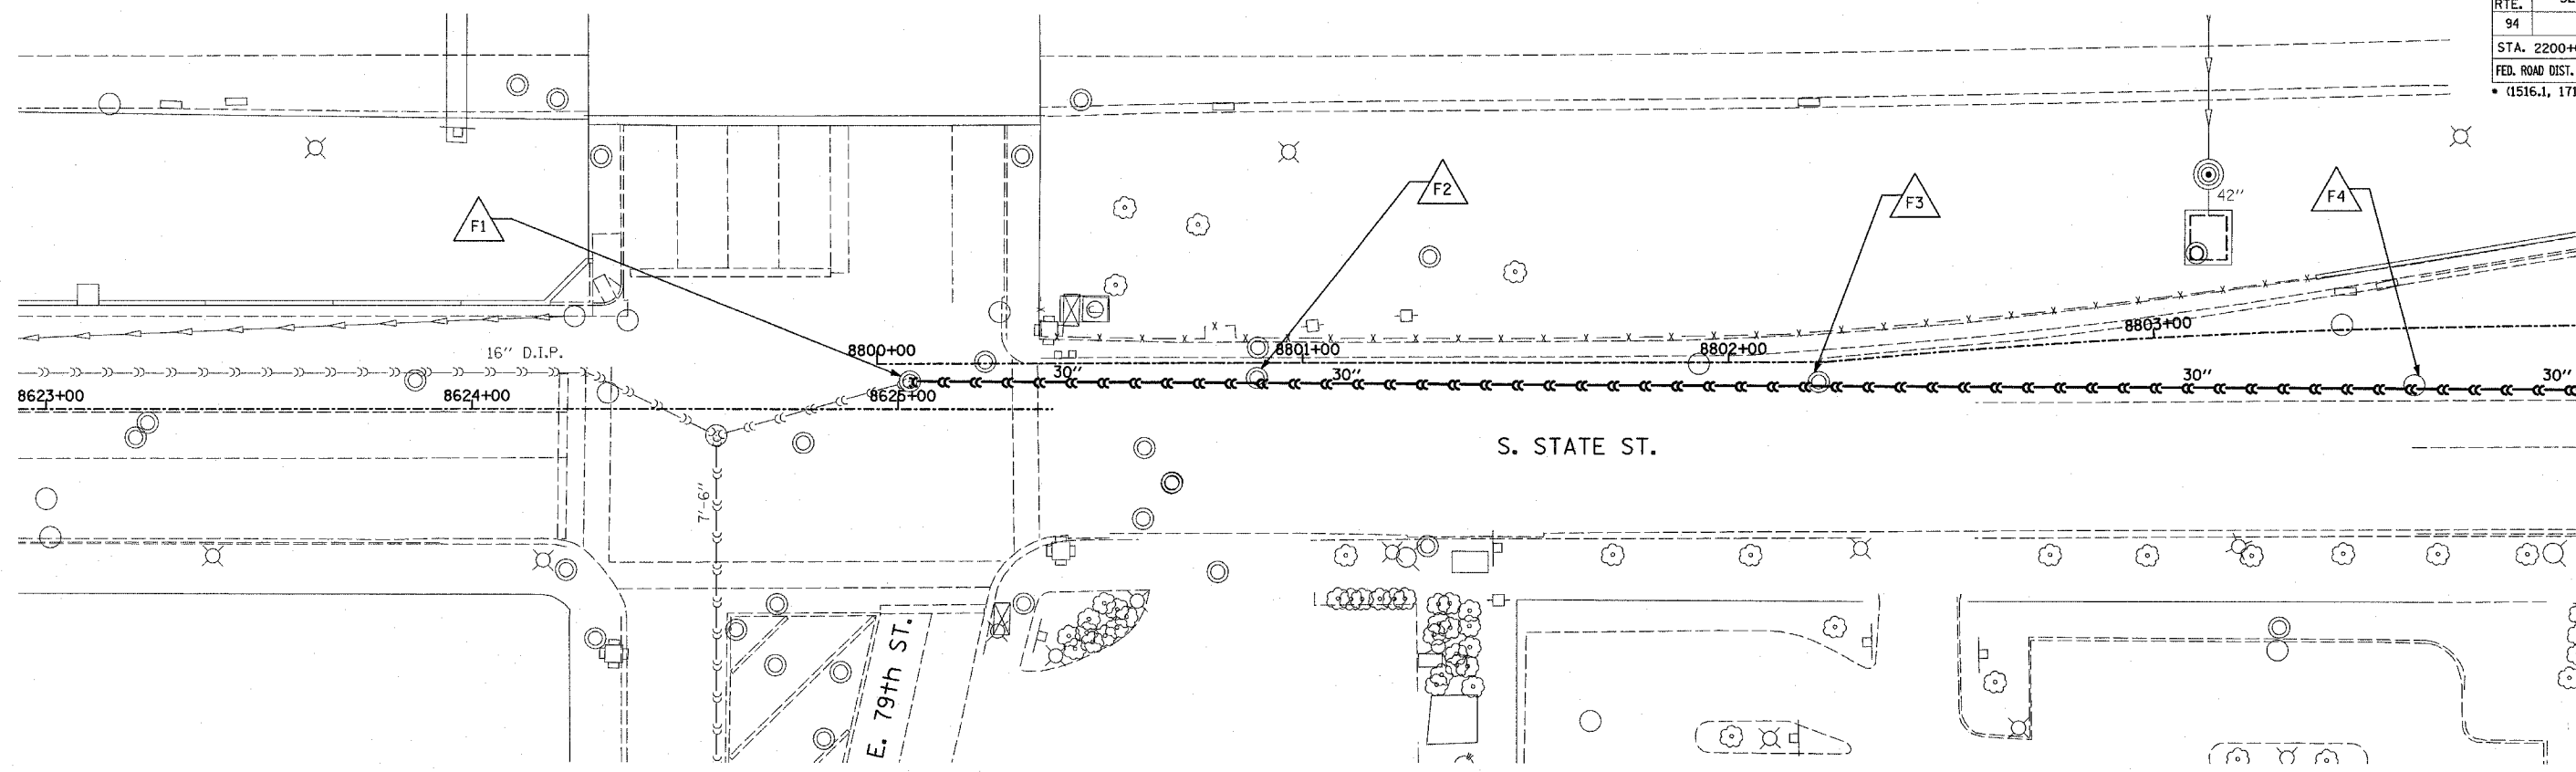

**TYLIN** INTERNATIONAL

- LEGEND:**
- EXISTING COMBINED SEWER
  - - - EXISTING COMBINED SEWER TO BE TELEVIEWED
  - △ XY MANHOLE STRUCTURE NO.

REVISIONS	
NAME	DATE

ILLINOIS DEPARTMENT OF TRANSPORTATION  
 F.A.I. 94 (DAN RYAN EXPRESSWAY)  
**SEWER TELEVIEWING**  
 79TH-76TH C-D RAMP

SCALE: 1"=20'-0"  
 DATE: APRIL 15, 2005

DRAWN BY: MG, AMB  
 CHECKED BY: TGB

4/14/2005 9:44:48 AM