
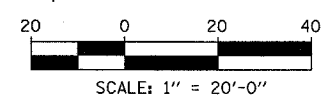
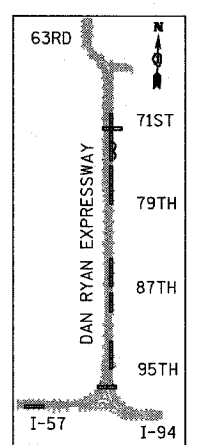
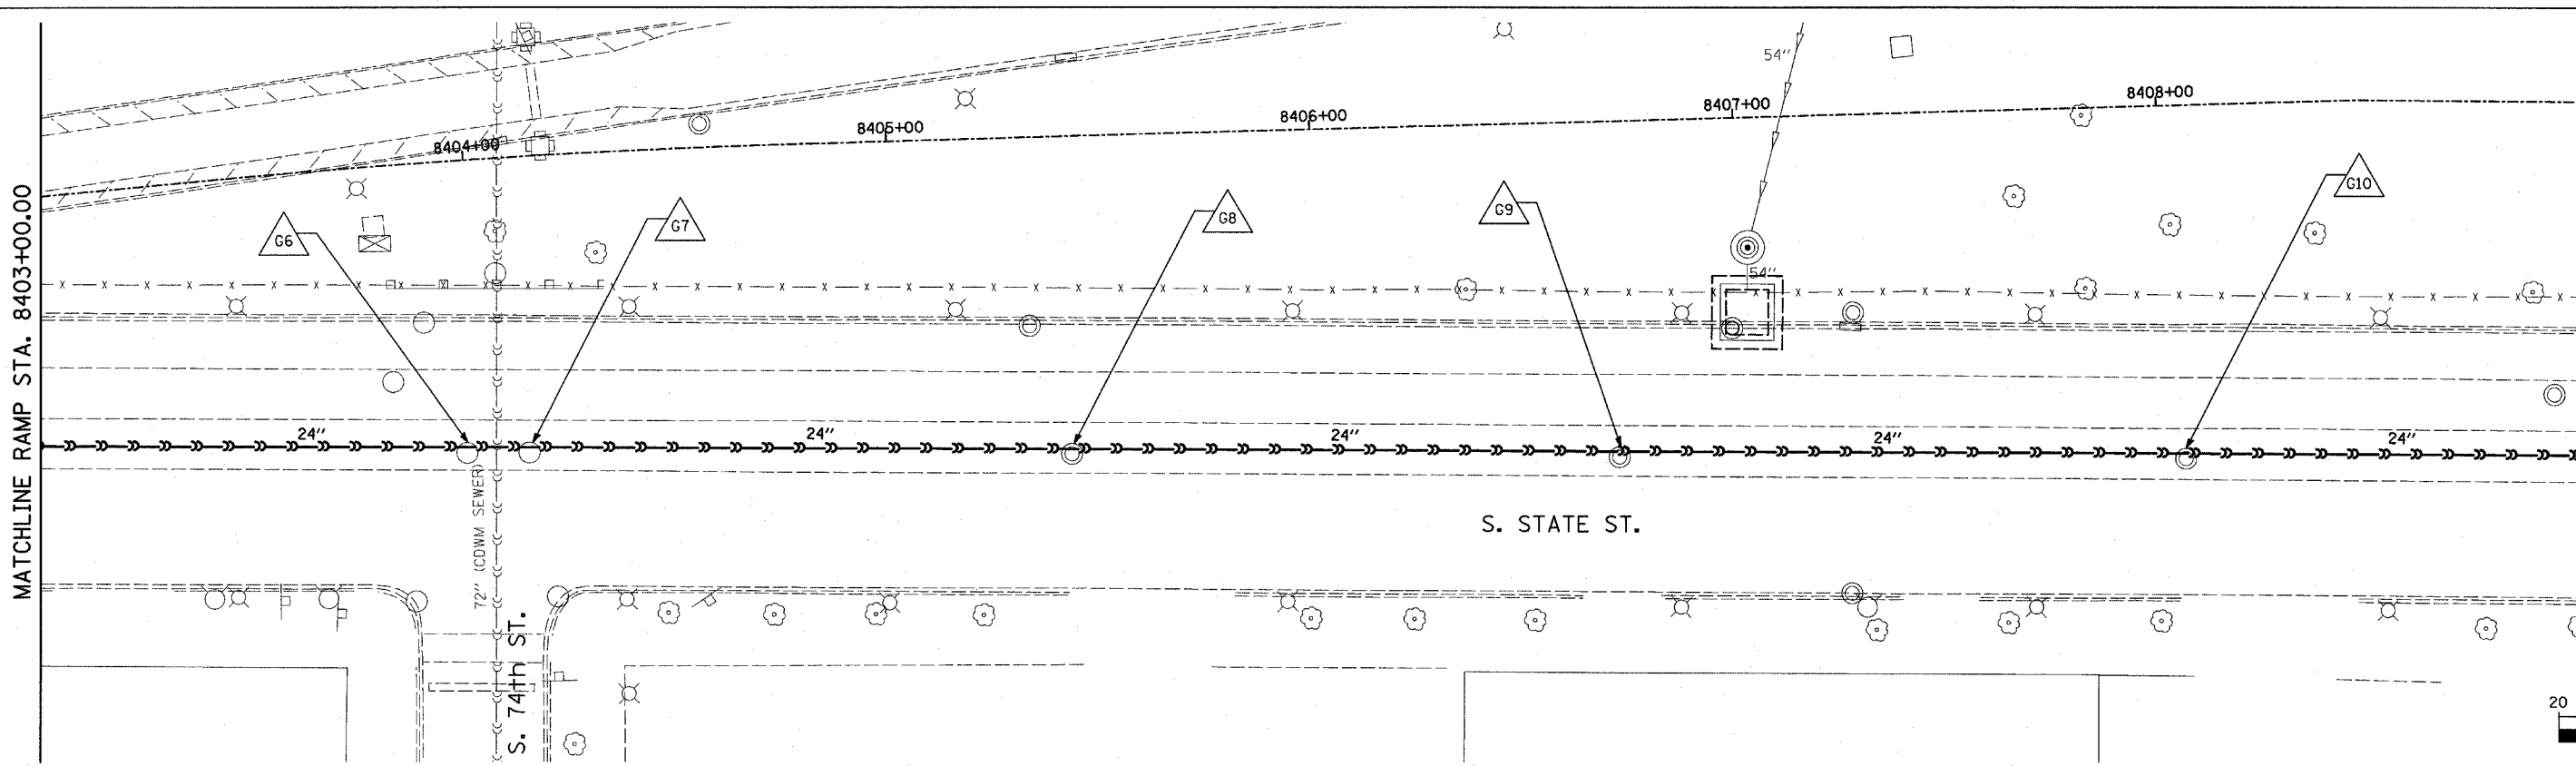


F.A.I. RTE.	SECTION	COUNTY	TOTAL SHEETS	SHEET NO.
94		COOK	20	15
STA. 2200+00.00 TO STA. 2362+00.00		ILLINOIS FED. AID PROJECT		
FED. ROAD DIST. NO.		• (1516.1, 1717 & 1818) T-2		
		62936		

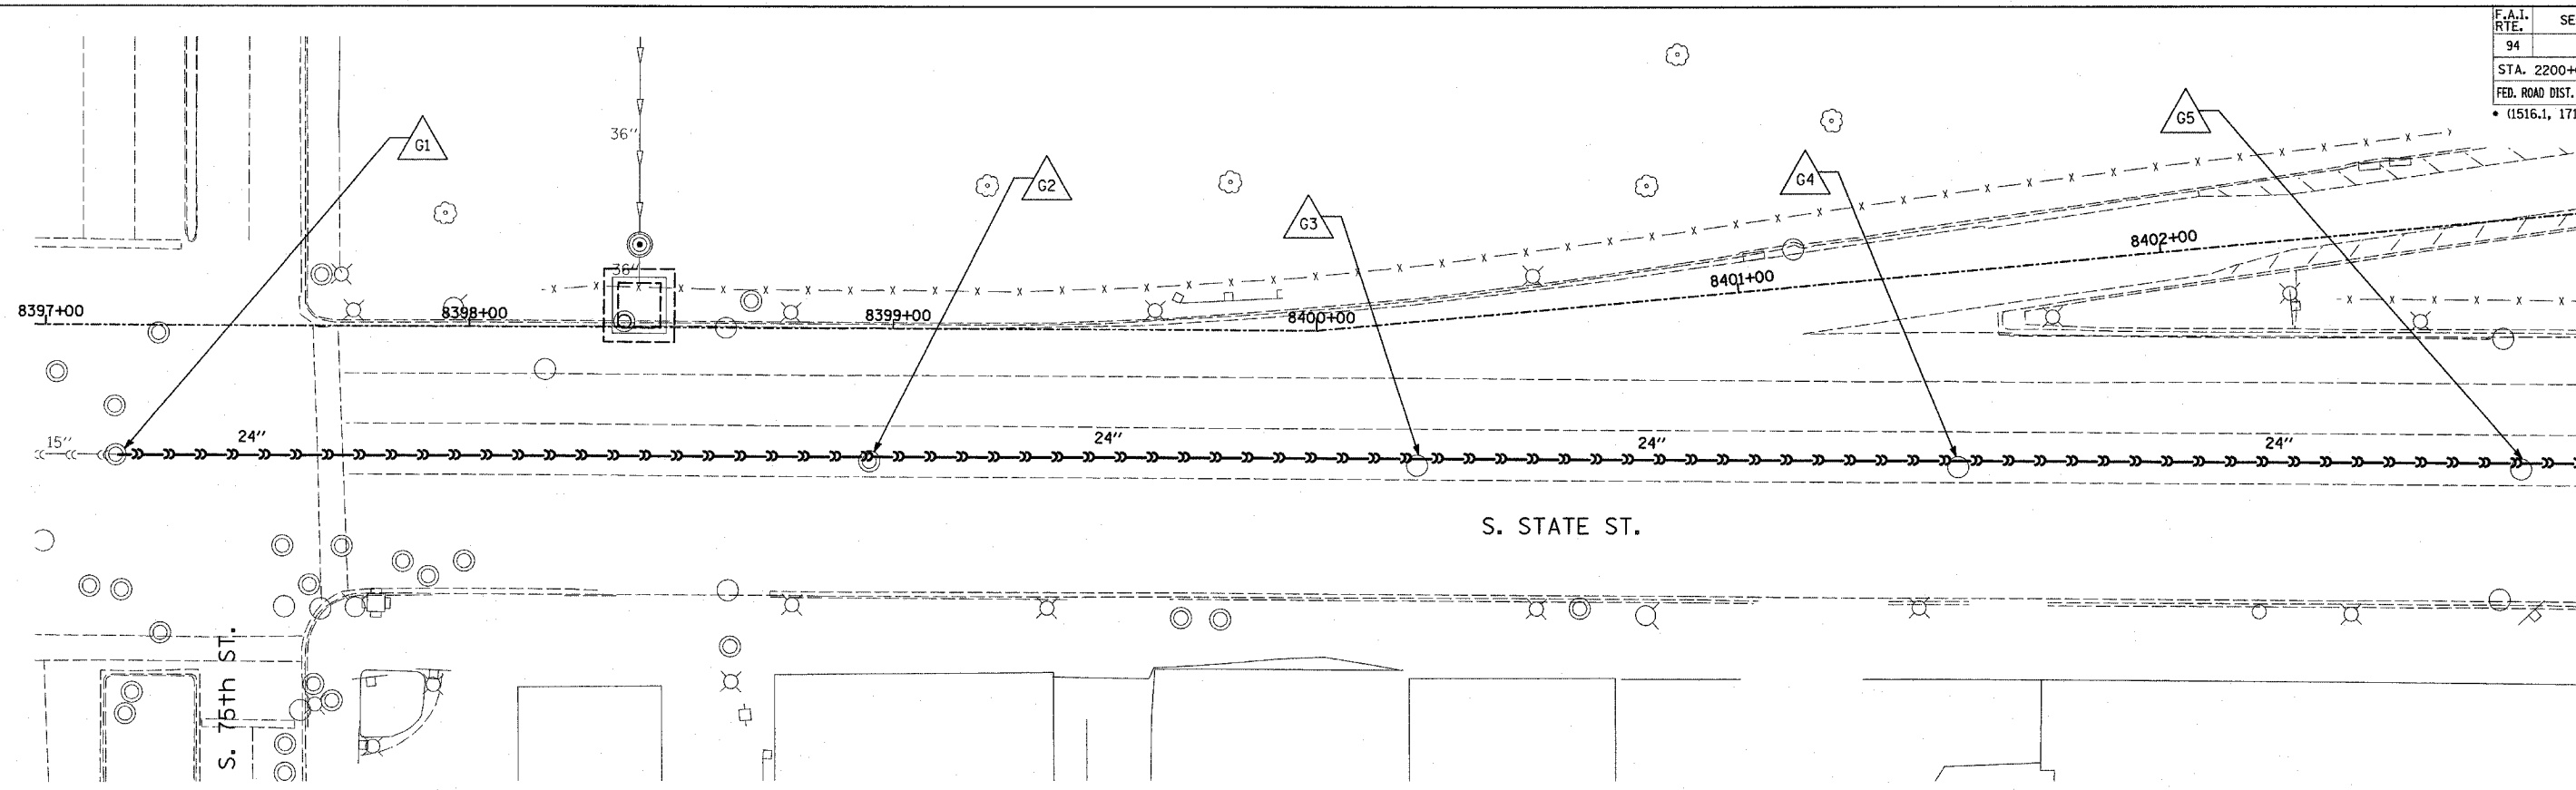

- LEGEND:**
- EXISTING COMBINED SEWER
 - EXISTING COMBINED SEWER TO BE TELEVIEWED
 - △ XY MANHOLE STRUCTURE NO.

REVISIONS	
NAME	DATE

ILLINOIS DEPARTMENT OF TRANSPORTATION
 F.A.I. 94 (DAN RYAN EXPRESSWAY)
SEWER TELEVIEWING
 75TH-71ST C-D RAMP

SCALE: 1"=20'-0"
 DATE: APRIL 15, 2005

DRAWN BY: MG, AMB
 CHECKED BY: TGB

TYLIN INTERNATIONAL

P:\02373\road\del\evl\res\03.dgn 4/17/2005 9:45:09 AM