



F.A.P. RTE.	SECTION	COUNTY	TOTAL SHEETS	SHEET NO.
549	116 RS-1	OGLD	593	14
STA.		TO STA.		
FED. ROAD DIST. NO.		ILLINOIS	FED. AID PROJECT	

TYPICAL SECTIONS


STA. 386 + 25 TO STA. 388 + 55.62

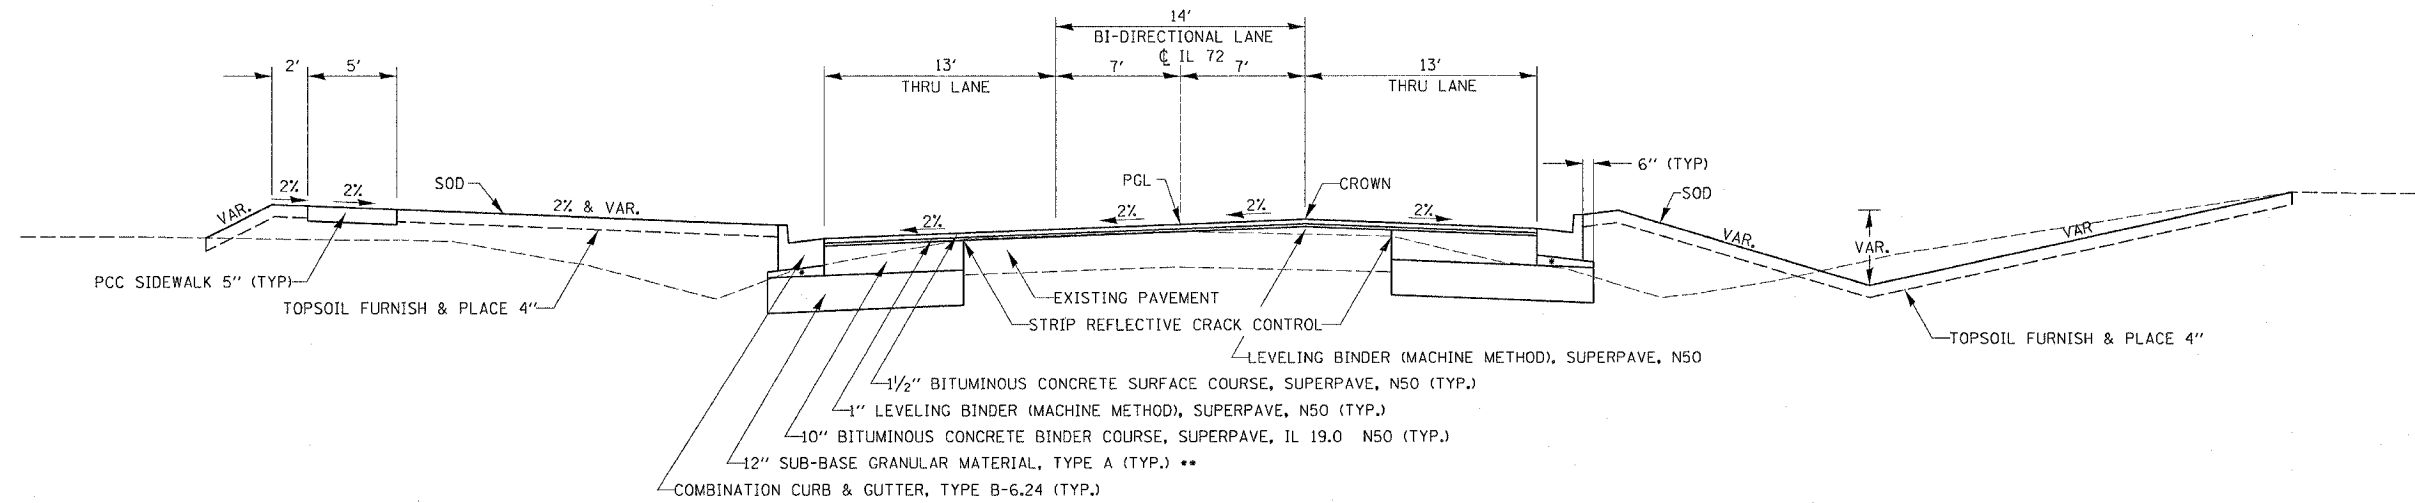

STA 394 + 00 TO STA 394 + 11.83 LT & RT

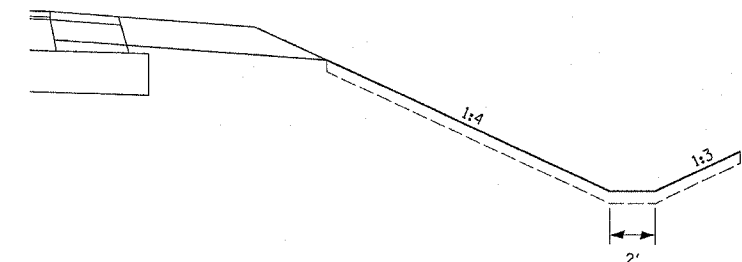

STA. 388 + 55.62 TO STA. 394 + 11.83

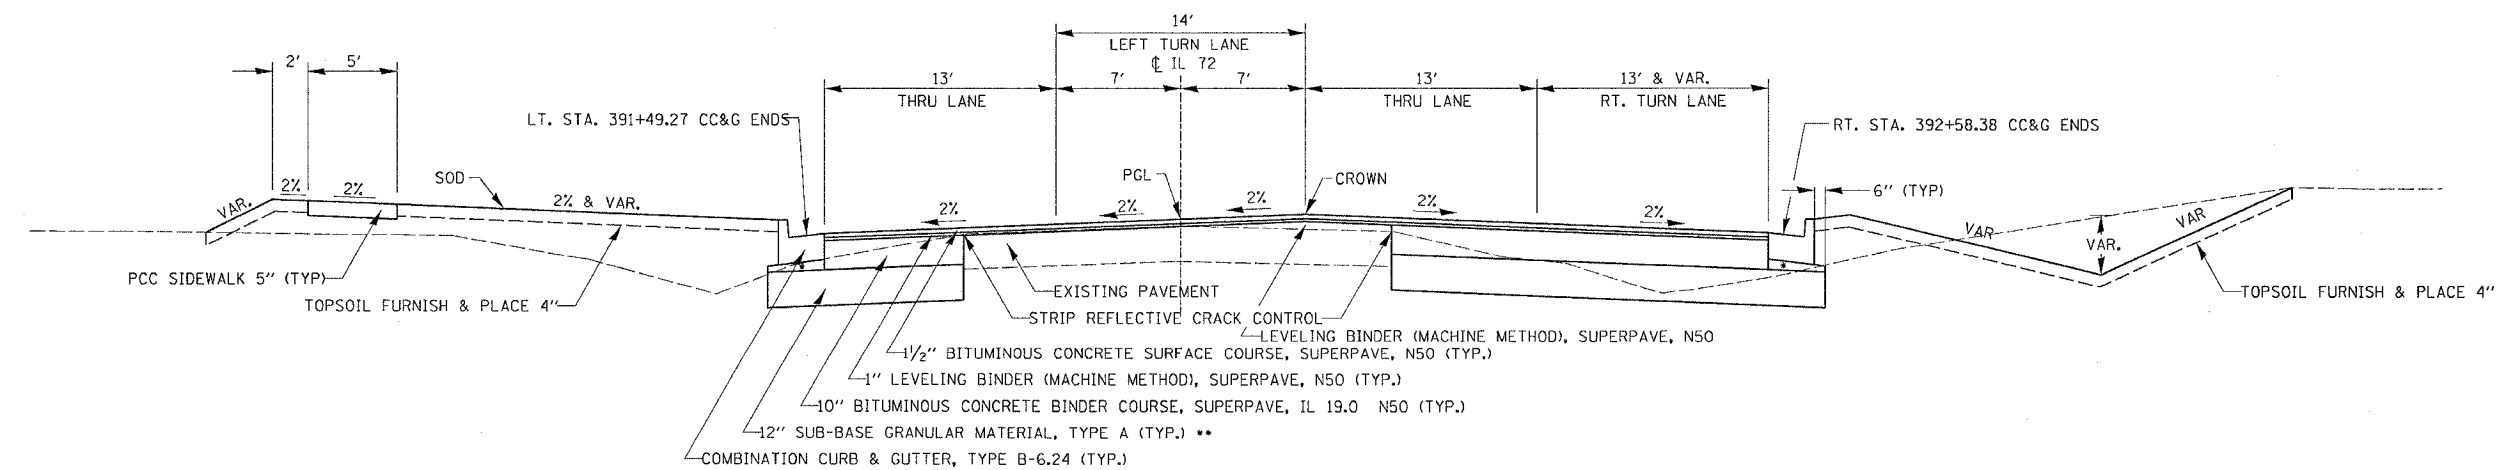

NOTES:

WEIGHT OF BITUMINOUS = 112 LB/ SQ. YD./ IN.

* C&G OR CA10 INCLUDE IN COST OF SUB-BASE GRANULAR MATERIAL, TYPE A

** STA. 382+00 TO 387+50 18" SUB-BASE GRANULAR MATERIAL, TYPE A
 STA. 390+50 TO 402+00 24" SUB-BASE GRANULAR MATERIAL, TYPE A