


F.A.P. RTE.	SECTION	COUNTY	TOTAL SHEETS	SHEET NO.
549	116 RS-1	OGLE	593	15
STA.		TO STA.		
FED. ROAD DIST. NO.		ILLINOIS	FED. AID PROJECT	

# TYPICAL SECTIONS

## STA. 394 + 11.83 TO STA. 395 + 00 TRANSITION

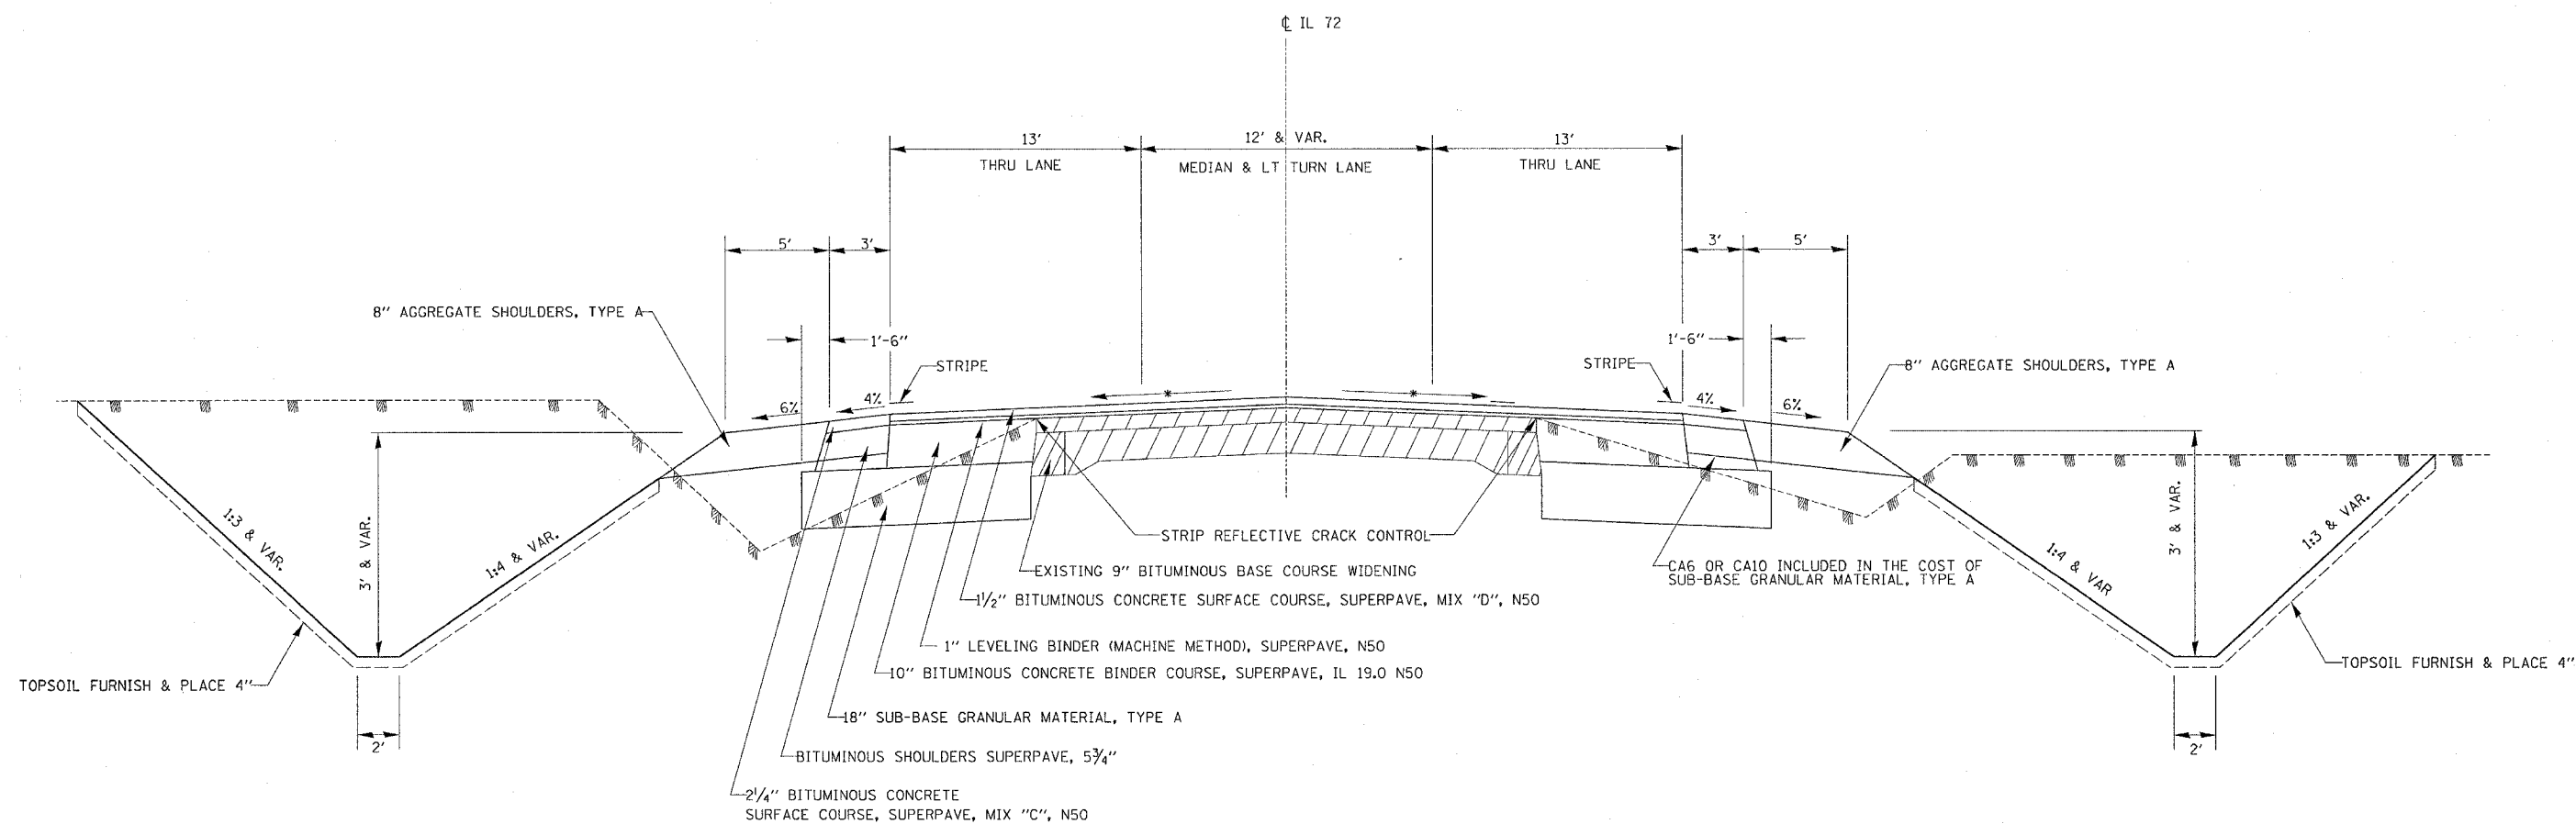

NOTE:  
WEIGHT OF BITUMINOUS = 112 LB/ SQ. YD./ IN.

• TRANSITION FROM 2% TO 1.5%

DATE-TIME  
DESIGNED  
CHECKED  
REF  
REF  
REF