


F.A.P. RTE.	SECTION	COUNTY	TOTAL SHEETS	SHEET NO.
549	116 RS-1	OGLE	593	16
STA.		TO STA.		
FED. ROAD DIST. NO.		ILLINOIS FED. AID PROJECT		

TYPICAL SECTIONS

STA. 395 + 00 STA. 402 + 57.38

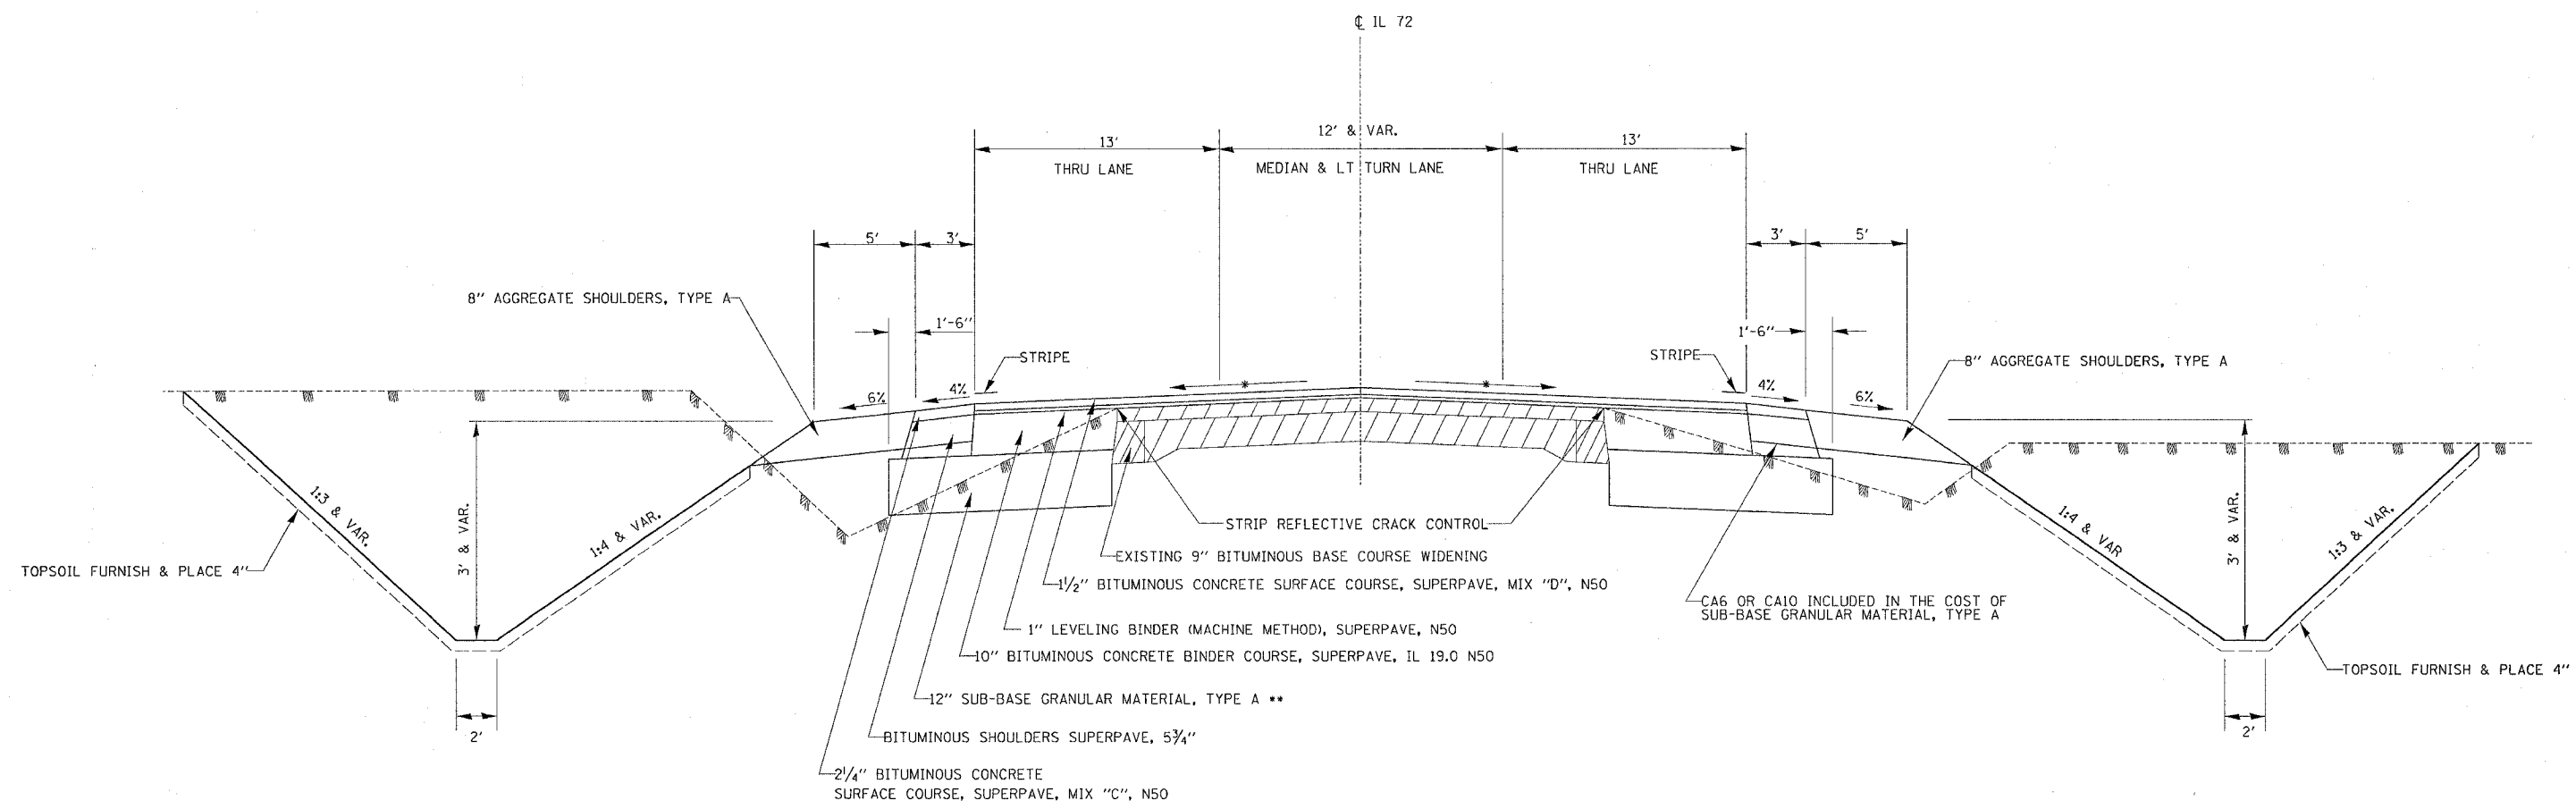

• MAINTAIN EXISTING CROSS SLOPE OR MINIMUM 1/8" PER FOOT

** STA. 390+50 TO 402+00 18" SUB-BASE GRANULAR MATERIAL, TYPE A

NOTE:
WEIGHT OF BITUMINOUS = 112 LB/ SQ. YD./ IN.