


F.A.P. RTE.	SECTION	COUNTY	TOTAL SHEETS	SHEET NO.
549	116 RS-1	OGLE	593	18
STA.		TO STA.		
FED. ROAD DIST. NO.		ILLINOIS FED. AID PROJECT		

TYPICAL SECTIONS

STA. 459 + 55 TO STA. 461 + 05
STA. 498 + 70 TO STA. 500 + 88
STA. 512 + 51 TO STA. 516 + 71
STA. 519 + 15 TO STA. 521 + 75
STA. 536 + 25 TO STA. 539 + 25

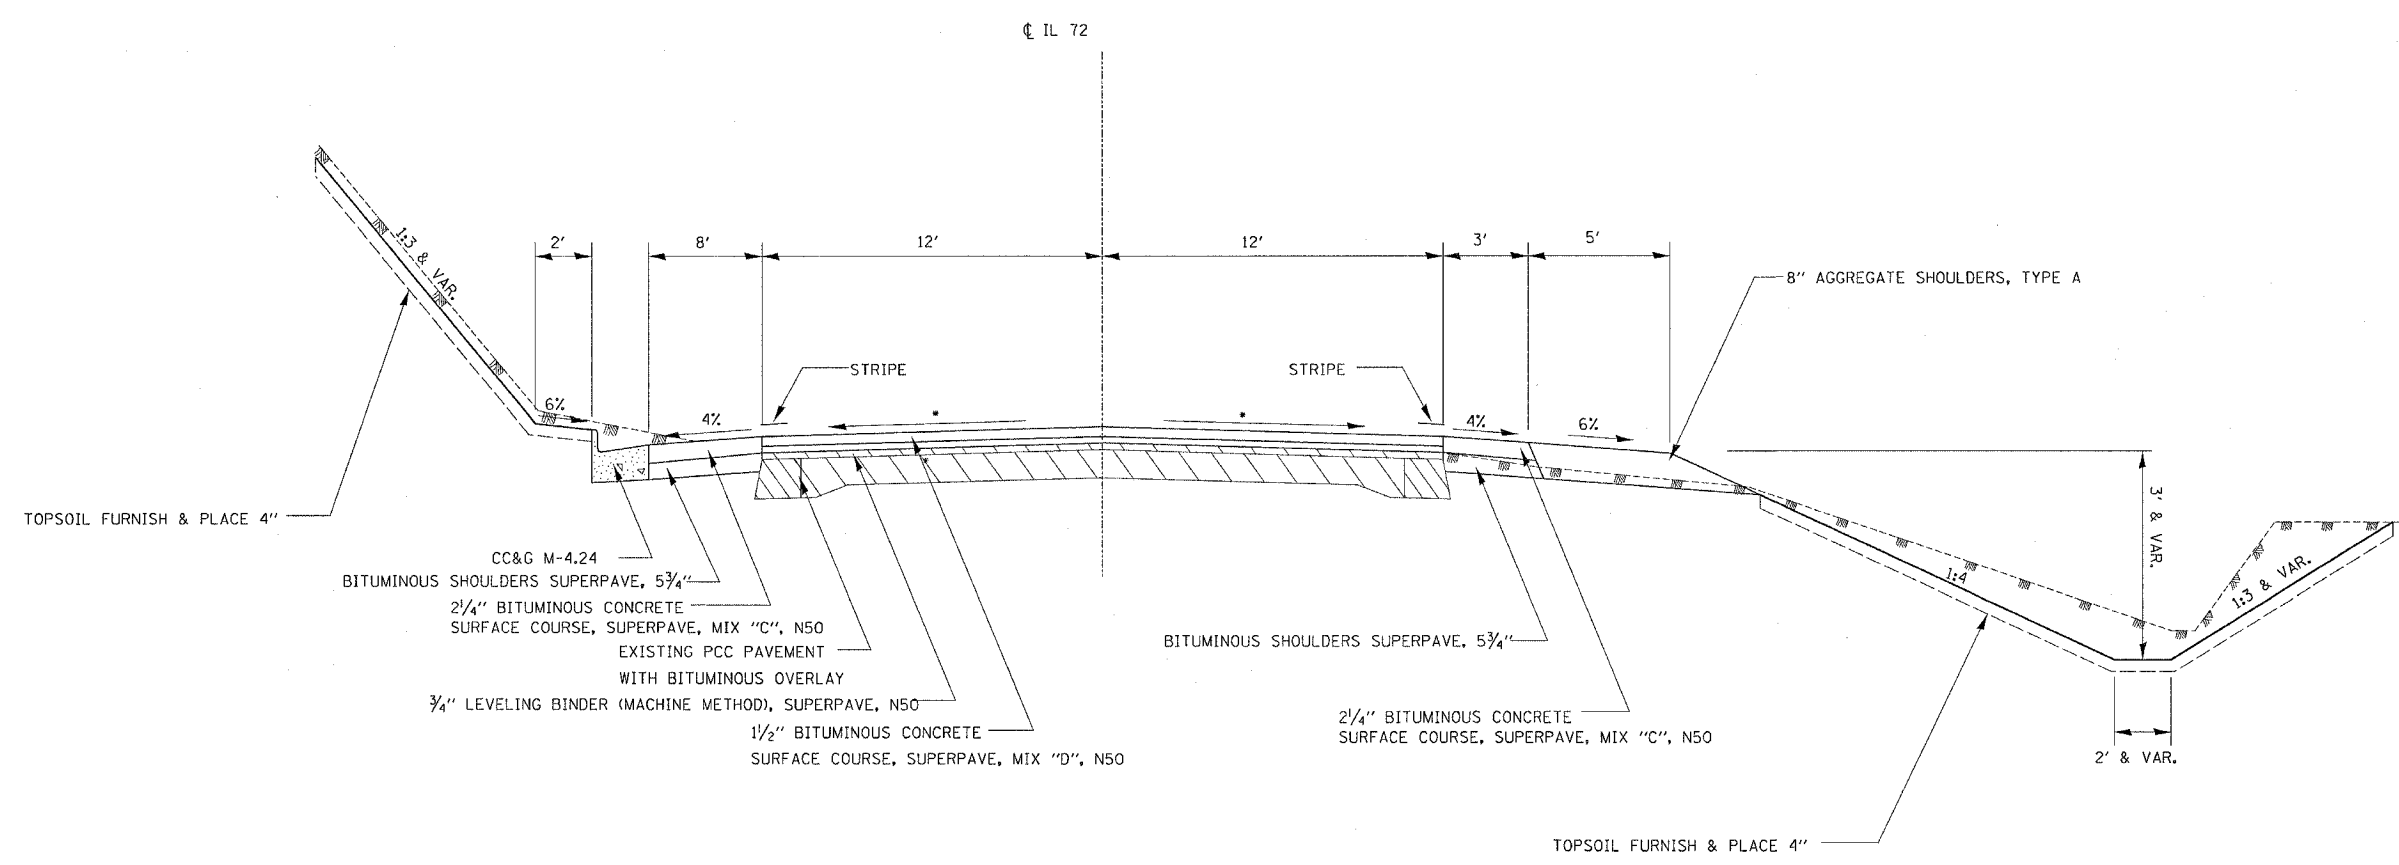

• MAINTAIN EXISTING CROSS SLOPE
 OR MINIMUM 1/8" PER FOOT

NOTE:
 WEIGHT OF BITUMINOUS = 112 LB/ SQ. YD./ IN.