


F.A.P. RTE.	SECTION	COUNTY	TOTAL SHEETS	SHEET NO.
549	116 RS-1	OGL	593	21
STA.		TO STA.		
FED. ROAD DIST. NO.		ILLINOIS FED. AID PROJECT		

# TYPICAL SECTIONS

**STA. 686 + 59 TO STA. 694 + 31.69**  
**STA. 698 + 95.88 TO STA. 701 + 43.56**  
**STA. 758 + 73.36 TO STA. 768 + 30.51**  
**STA. 775 + 24.70 TO STA. 780 + 58.21**

CL IL 72

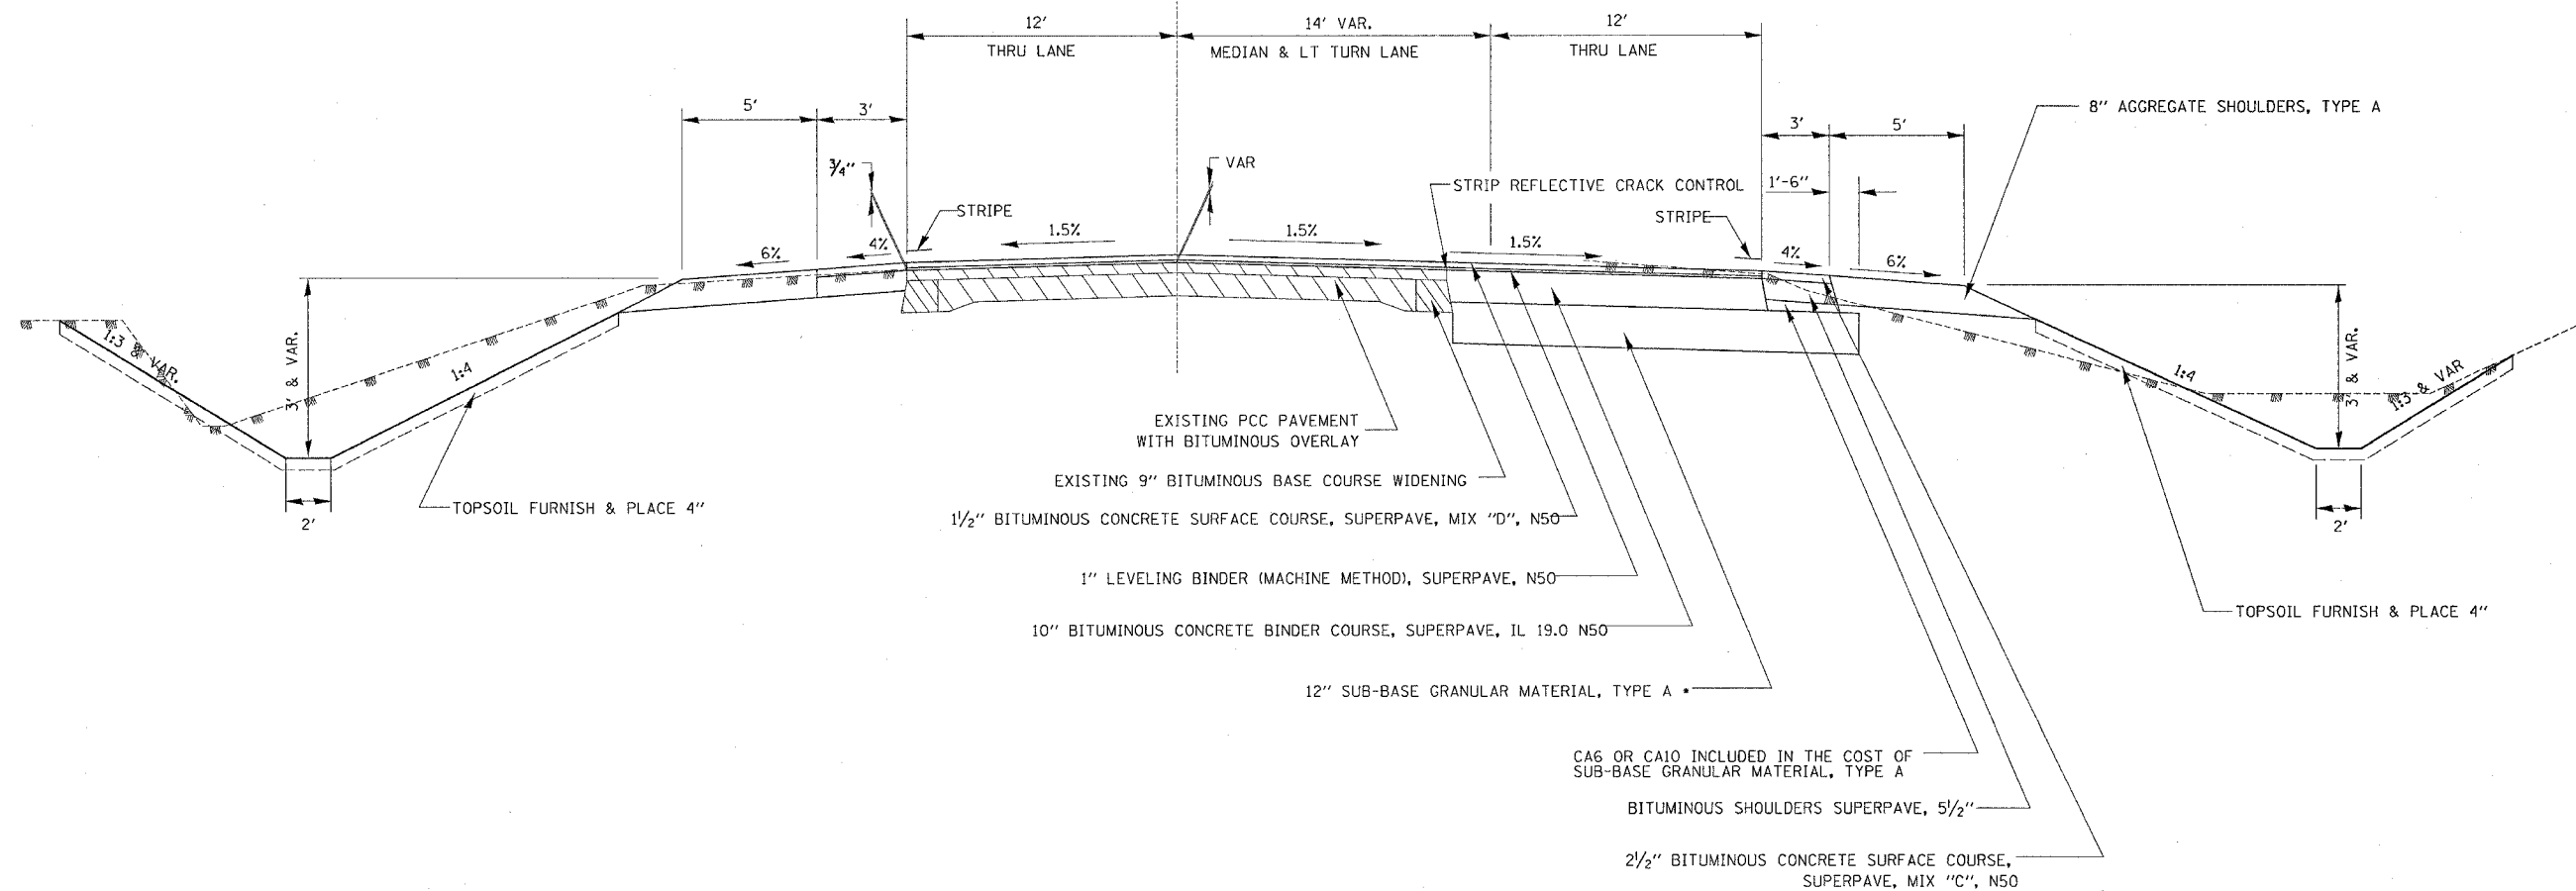

- STA 687+00 TO 689+50 24" SUB-BASE GRANULAR MATERIAL, TYPE A
- STA 689+00 TO 692+50 18" SUB-BASE GRANULAR MATERIAL, TYPE A
- STA 629+50 TO 693+50 24" SUB-BASE GRANULAR MATERIAL, TYPE A
- STA 693+00 TO 701+00 18" SUB-BASE GRANULAR MATERIAL, TYPE A
- STA 767+50 TO 772+00 18" SUB-BASE GRANULAR MATERIAL, TYPE A
- STA 775+50 TO 778+00 18" SUB-BASE GRANULAR MATERIAL, TYPE A

**NOTE:**  
 WEIGHT OF BITUMINOUS = 112 LB/ SQ. YD./ IN.

DATE TIME  
 DRAWN BY  
 CHECKED BY  
 APPROVED BY