


F.A.P. RTE.	SECTION	COUNTY	TOTAL SHEETS	SHEET NO.
549	116 RS-1	OGLE	593	22
STA.		TO STA.		
FED. ROAD DIST. NO.		ILLINOIS FED. AID PROJECT		

TYPICAL SECTIONS

STA. 702 + 24.79 TO STA. 715 + 24.09

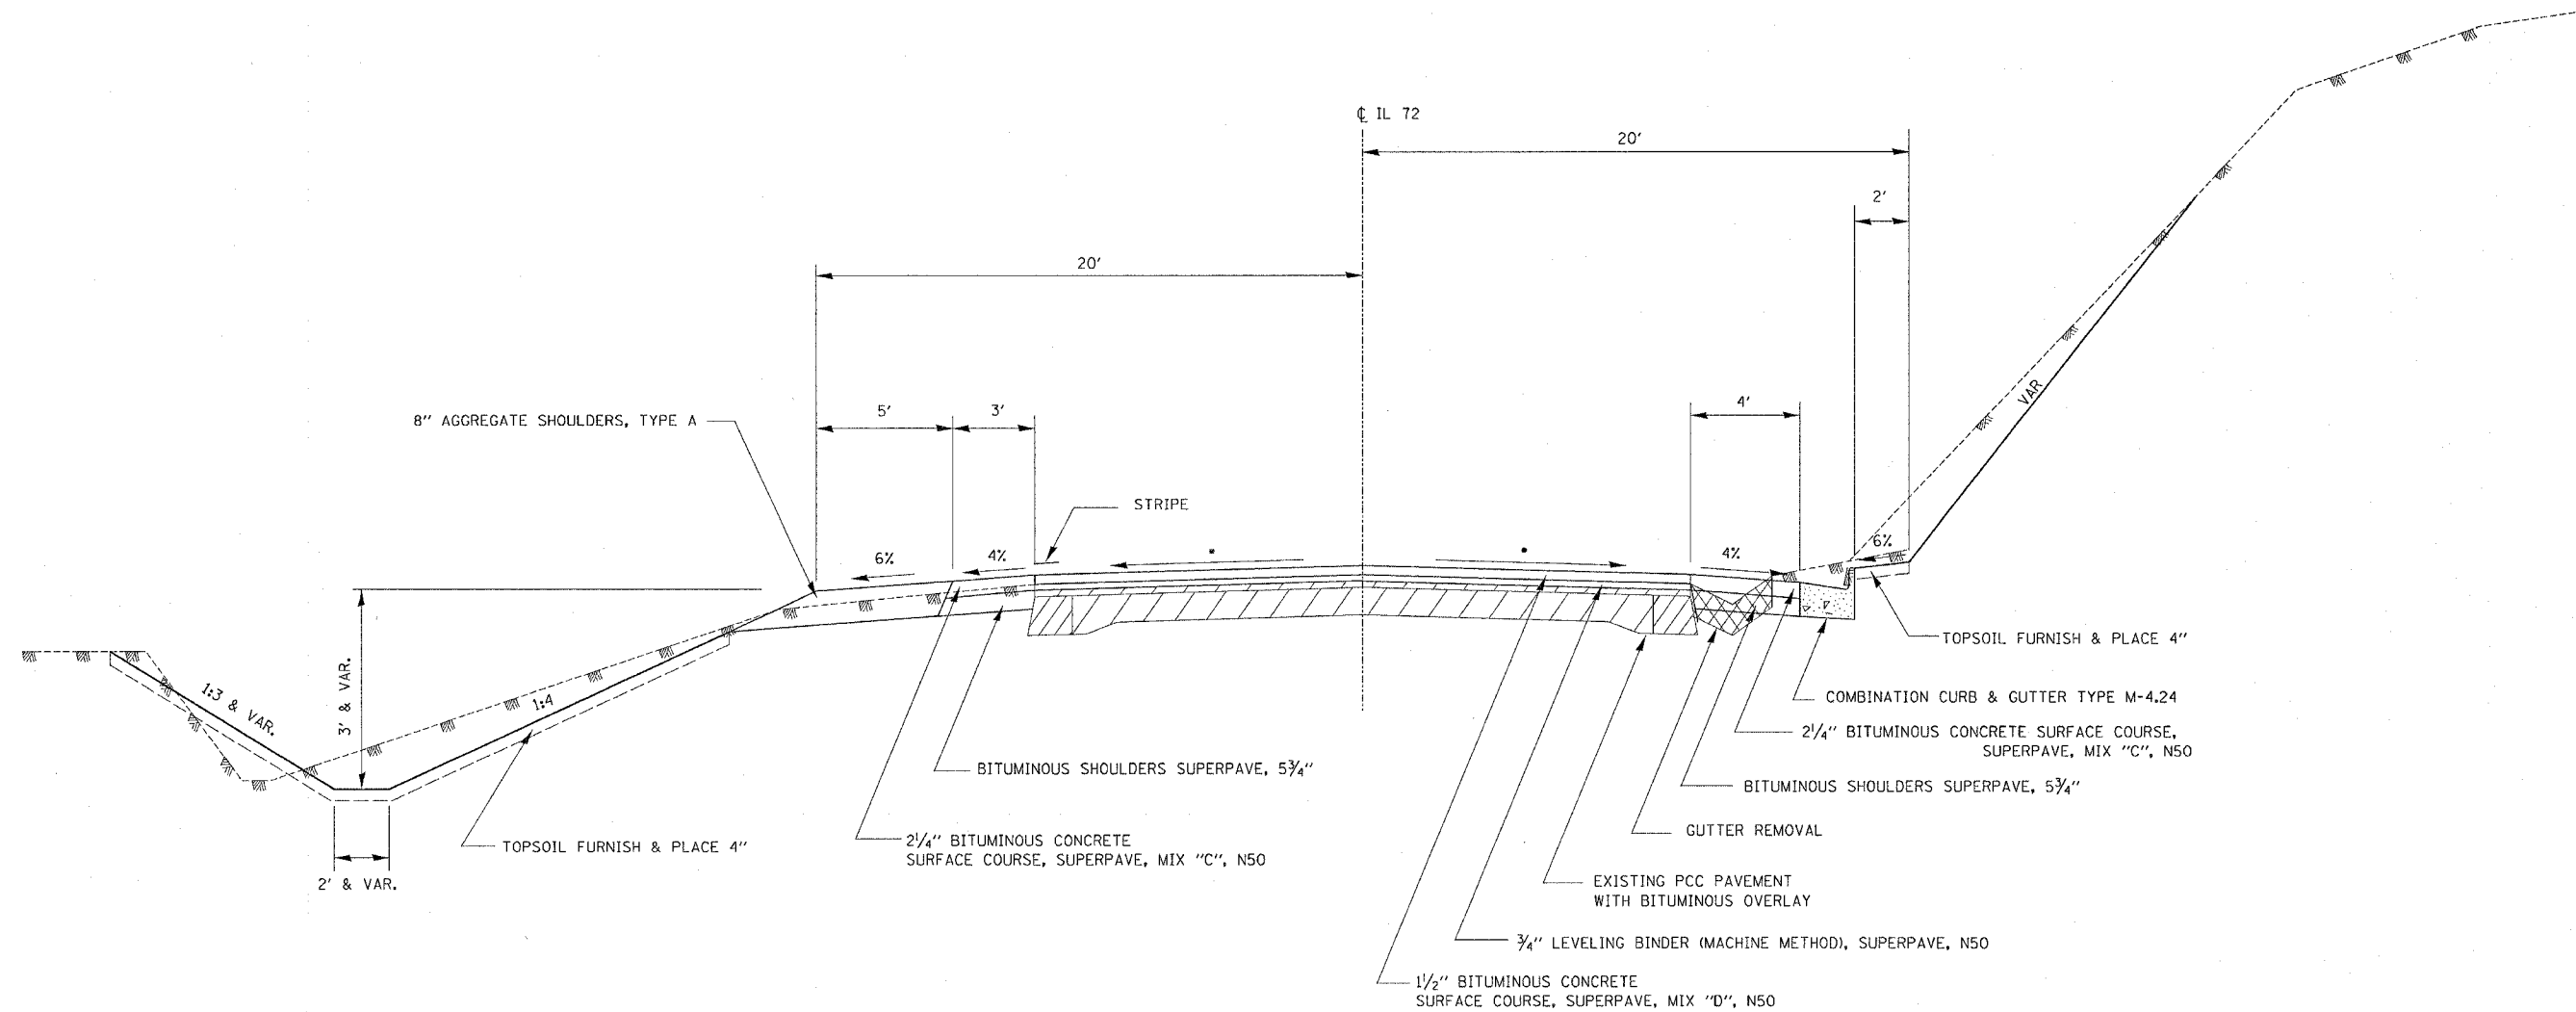

NOTE:
WEIGHT OF BITUMINOUS = 112 LB/ SQ. YD./ IN.

• MAINTAIN EXISTING CROSS SLOPE
OR MINIMUM 1/8" PER FOOT

DATE: 11-15-11
DRAWN: J. S. [unreadable]
CHECKED: [unreadable]
APPROVED: [unreadable]