


F.A.P. RTE.	SECTION	COUNTY	TOTAL SHEETS	SHEET NO.
549	116 RS-1	OGLE	593	25
STA.		TO STA.		
FED. ROAD DIST. NO.		ILLINOIS FED. AID PROJECT		


TYPICAL SECTIONS

SIDEROAD - REPROFILED OAK AVE NORTH

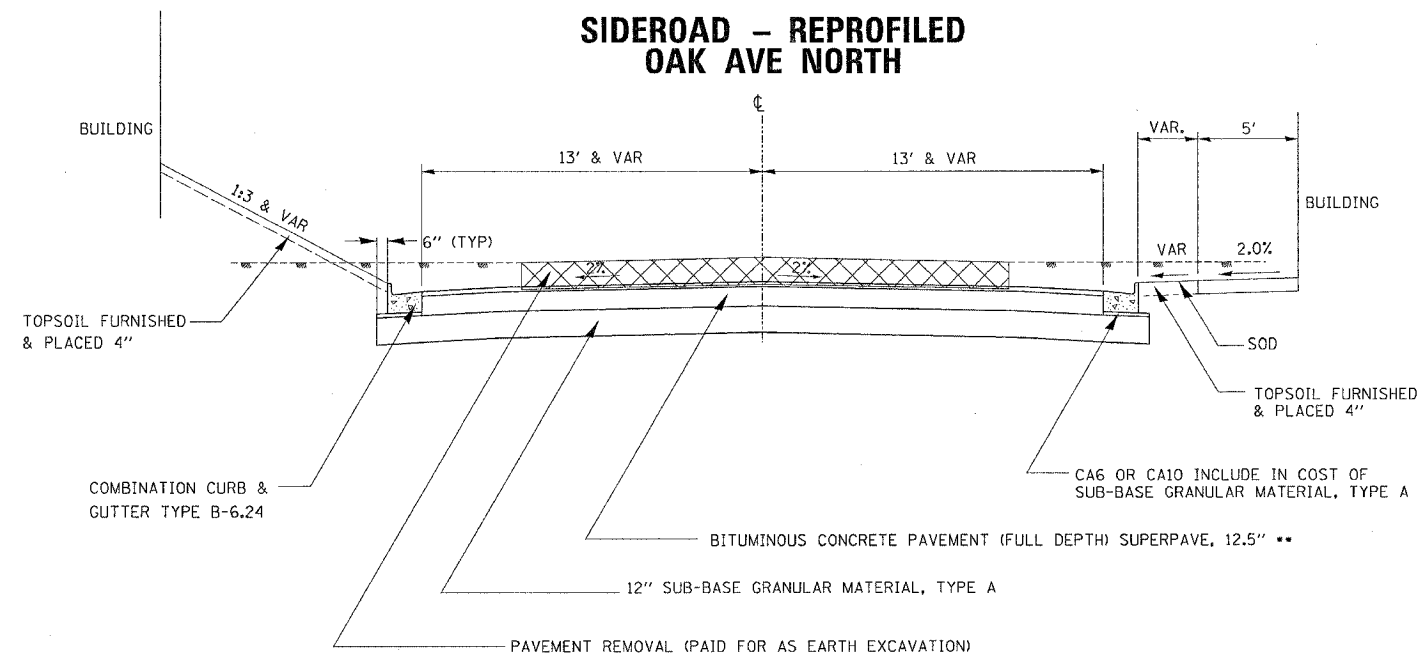


•• 2" BITUMINOUS CONCRETE SURFACE COURSE, SUPERPAVE, MIX "D", N50
10.5" BITUMINOUS CONCRETE BINDER COURSE, SUPERPAVE, IL, 19.0, N50

SIDEROAD - REPROFILED MT MORRIS RD SOUTH

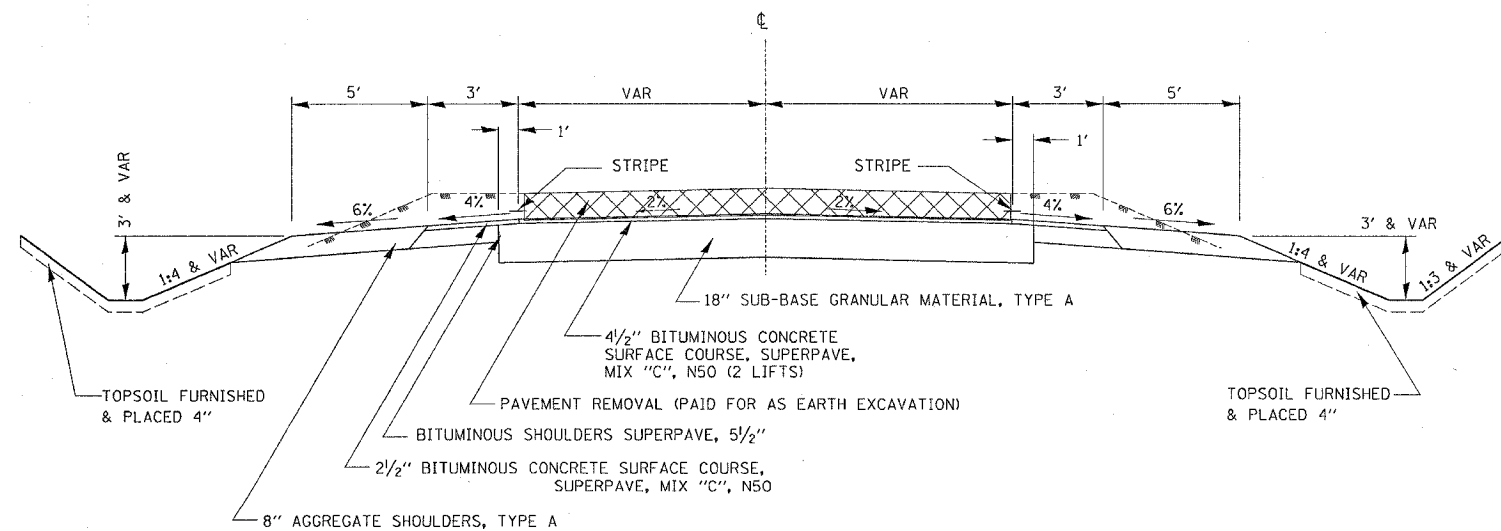

SIDEROADS - REPROFILED POND RD, MT. MORRIS RD NORTH

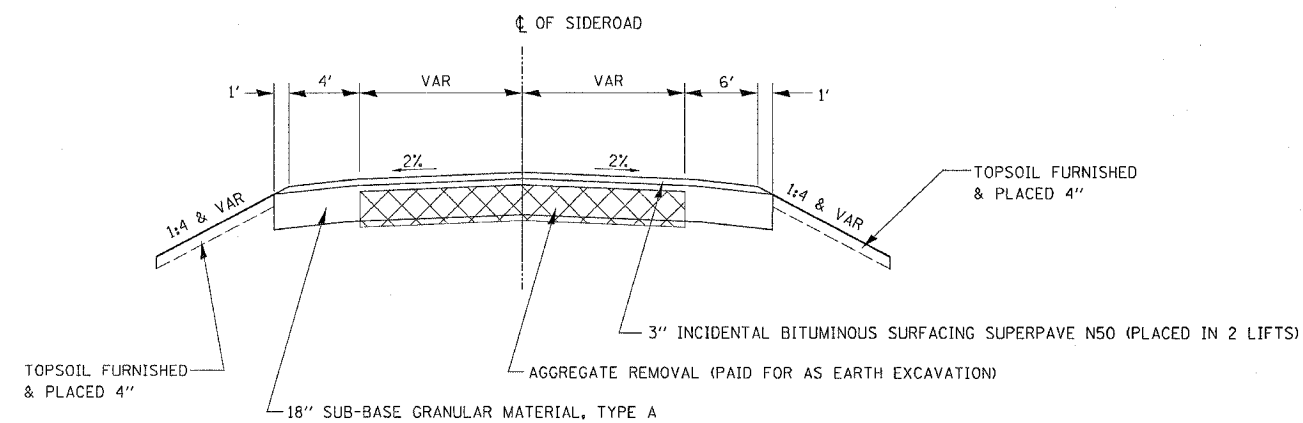

NOTE:
WEIGHT OF BITUMINOUS = 112 LB/ SO. YD./ IN.