


F.A.P. RTE.	SECTION	COUNTY	TOTAL SHEETS	SHEET NO.
549	I16RS-1	OGLD	593	27
STA.		TO STA.		
FED. ROAD DIST. NO.		ILLINOIS FED. AID PROJECT		

DETOUR MAP

SECTION BEGINS
STA. 369 + 82.08

SECTION ENDS
STA. 785 + 32.80

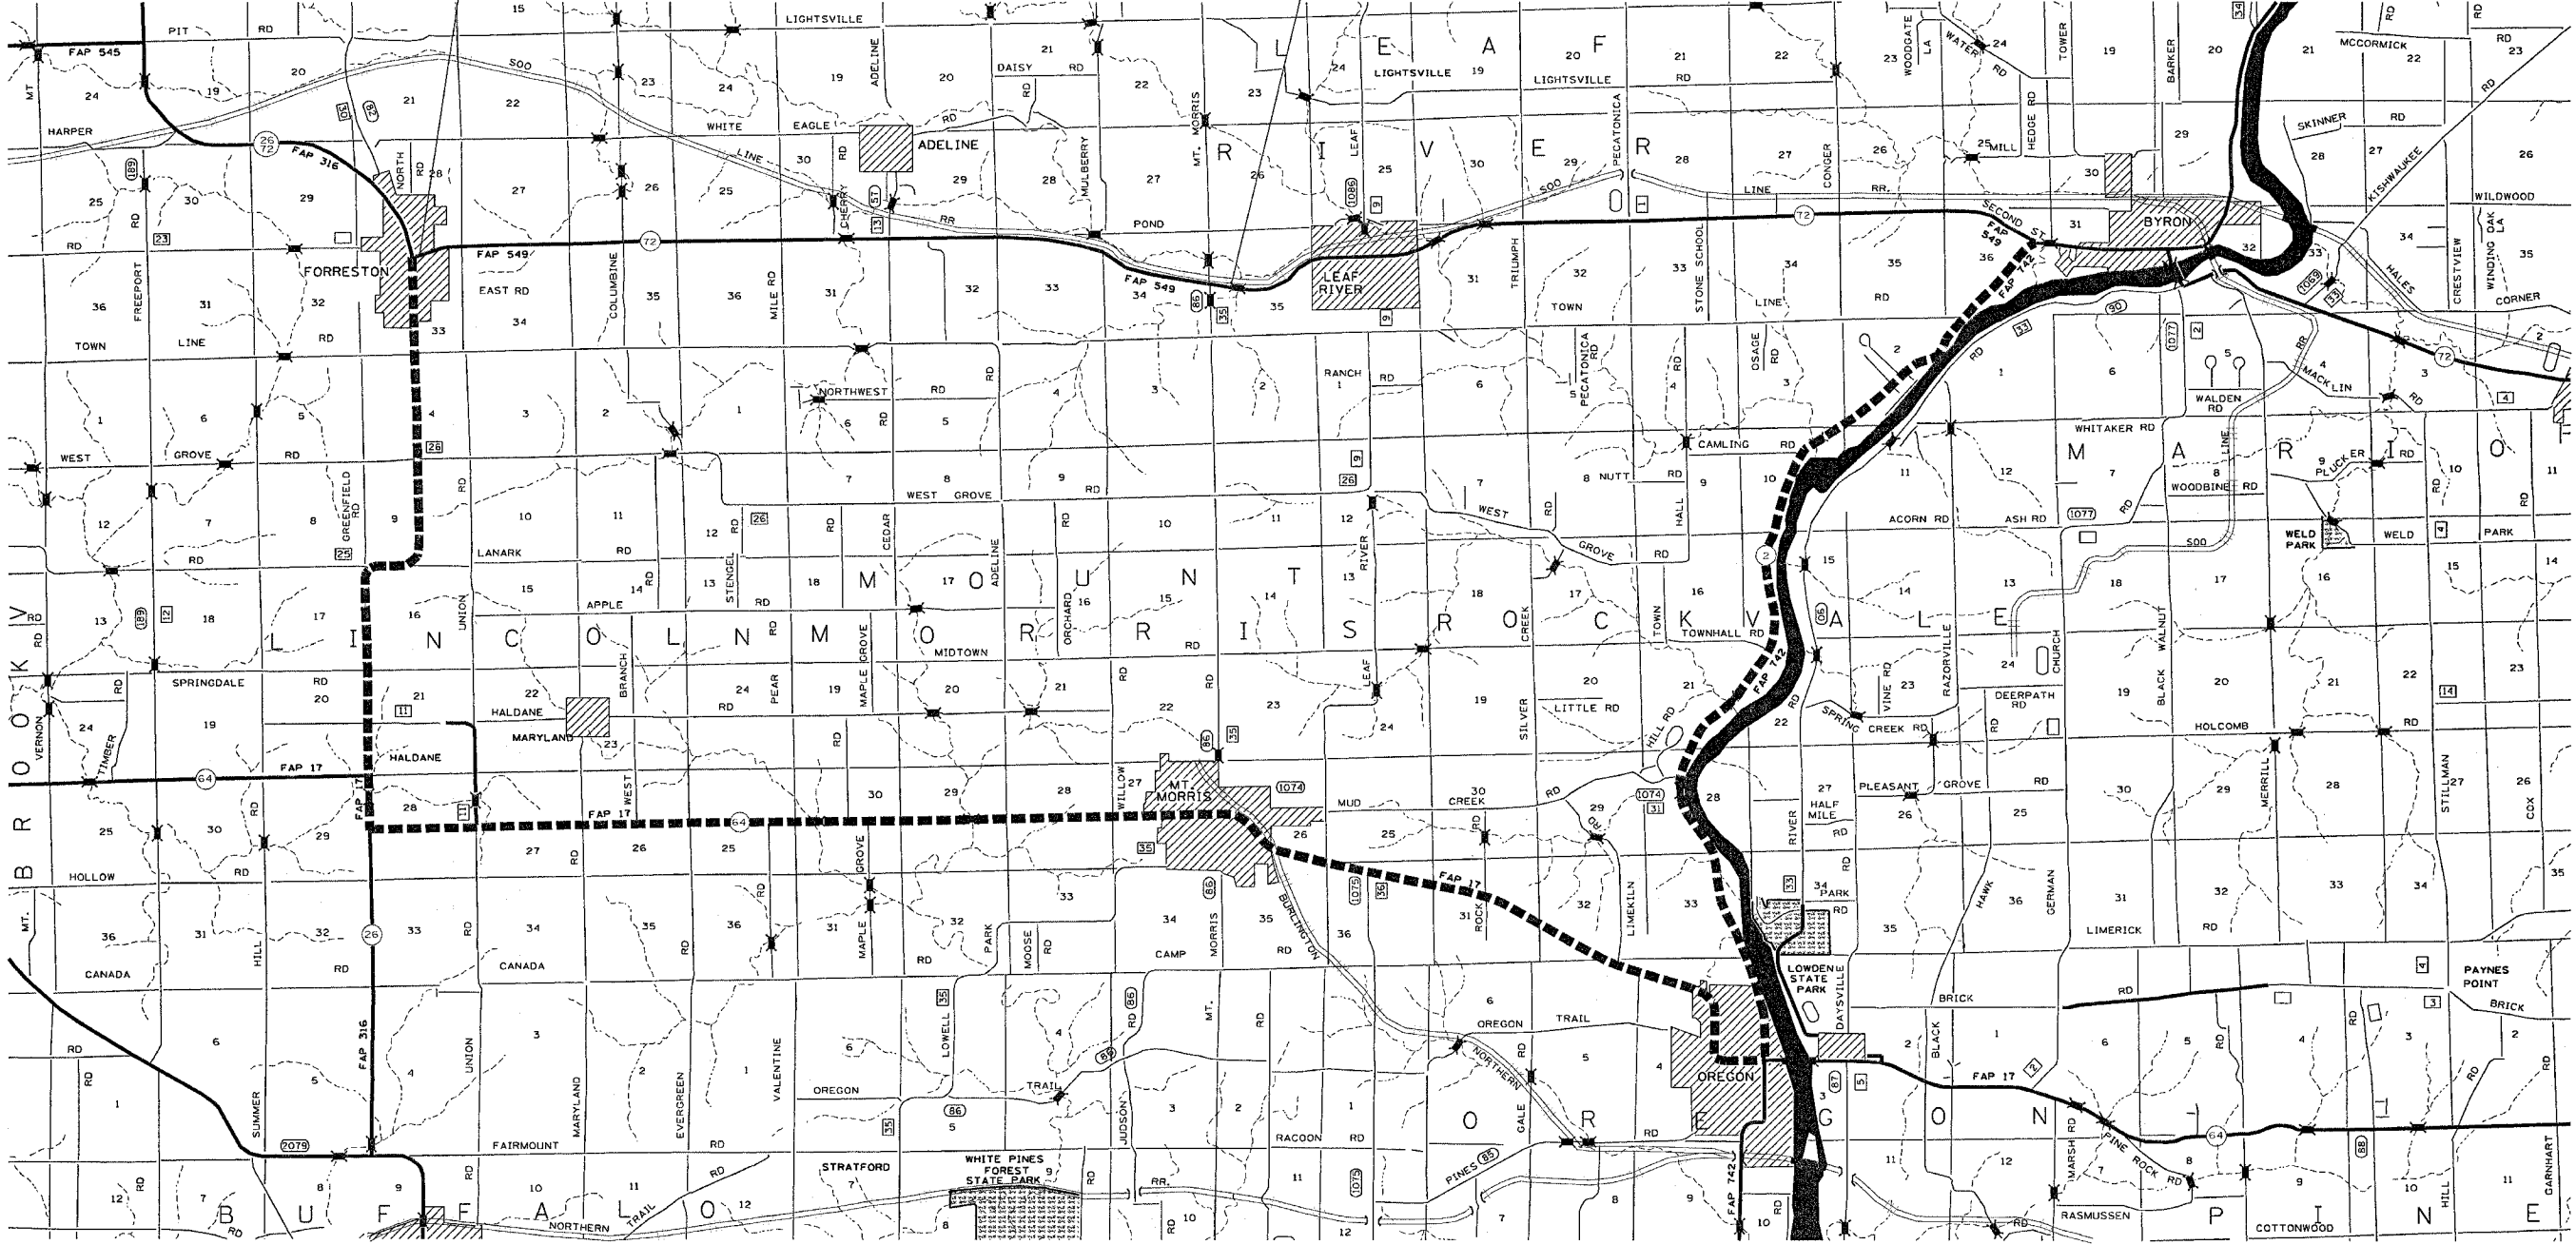

----- DETOUR ROUTE

PLOT DATE = 10-1-89
 FILE NAME = E:\p01\64178\27.dgn
 PLOT SCALE = 3/8" = 1'

REVISIONS	
NAME	DATE

ILLINOIS DEPARTMENT OF TRANSPORTATION

SCALE: VERT. _____
 HORIZ. _____
 DATE _____

DRAWN BY _____
 CHECKED BY _____