

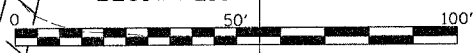


F.A. RTE.	SECTION	COUNTY	TOTAL SHEETS	SHEET NO.
549	116RS-1	OGLE	593	69
STA. 369+00		TO STA. 375+00		
FED. ROAD DIST. NO.		ILLINOIS FED. AID PROJECT		

KEITH E. ANDERSON

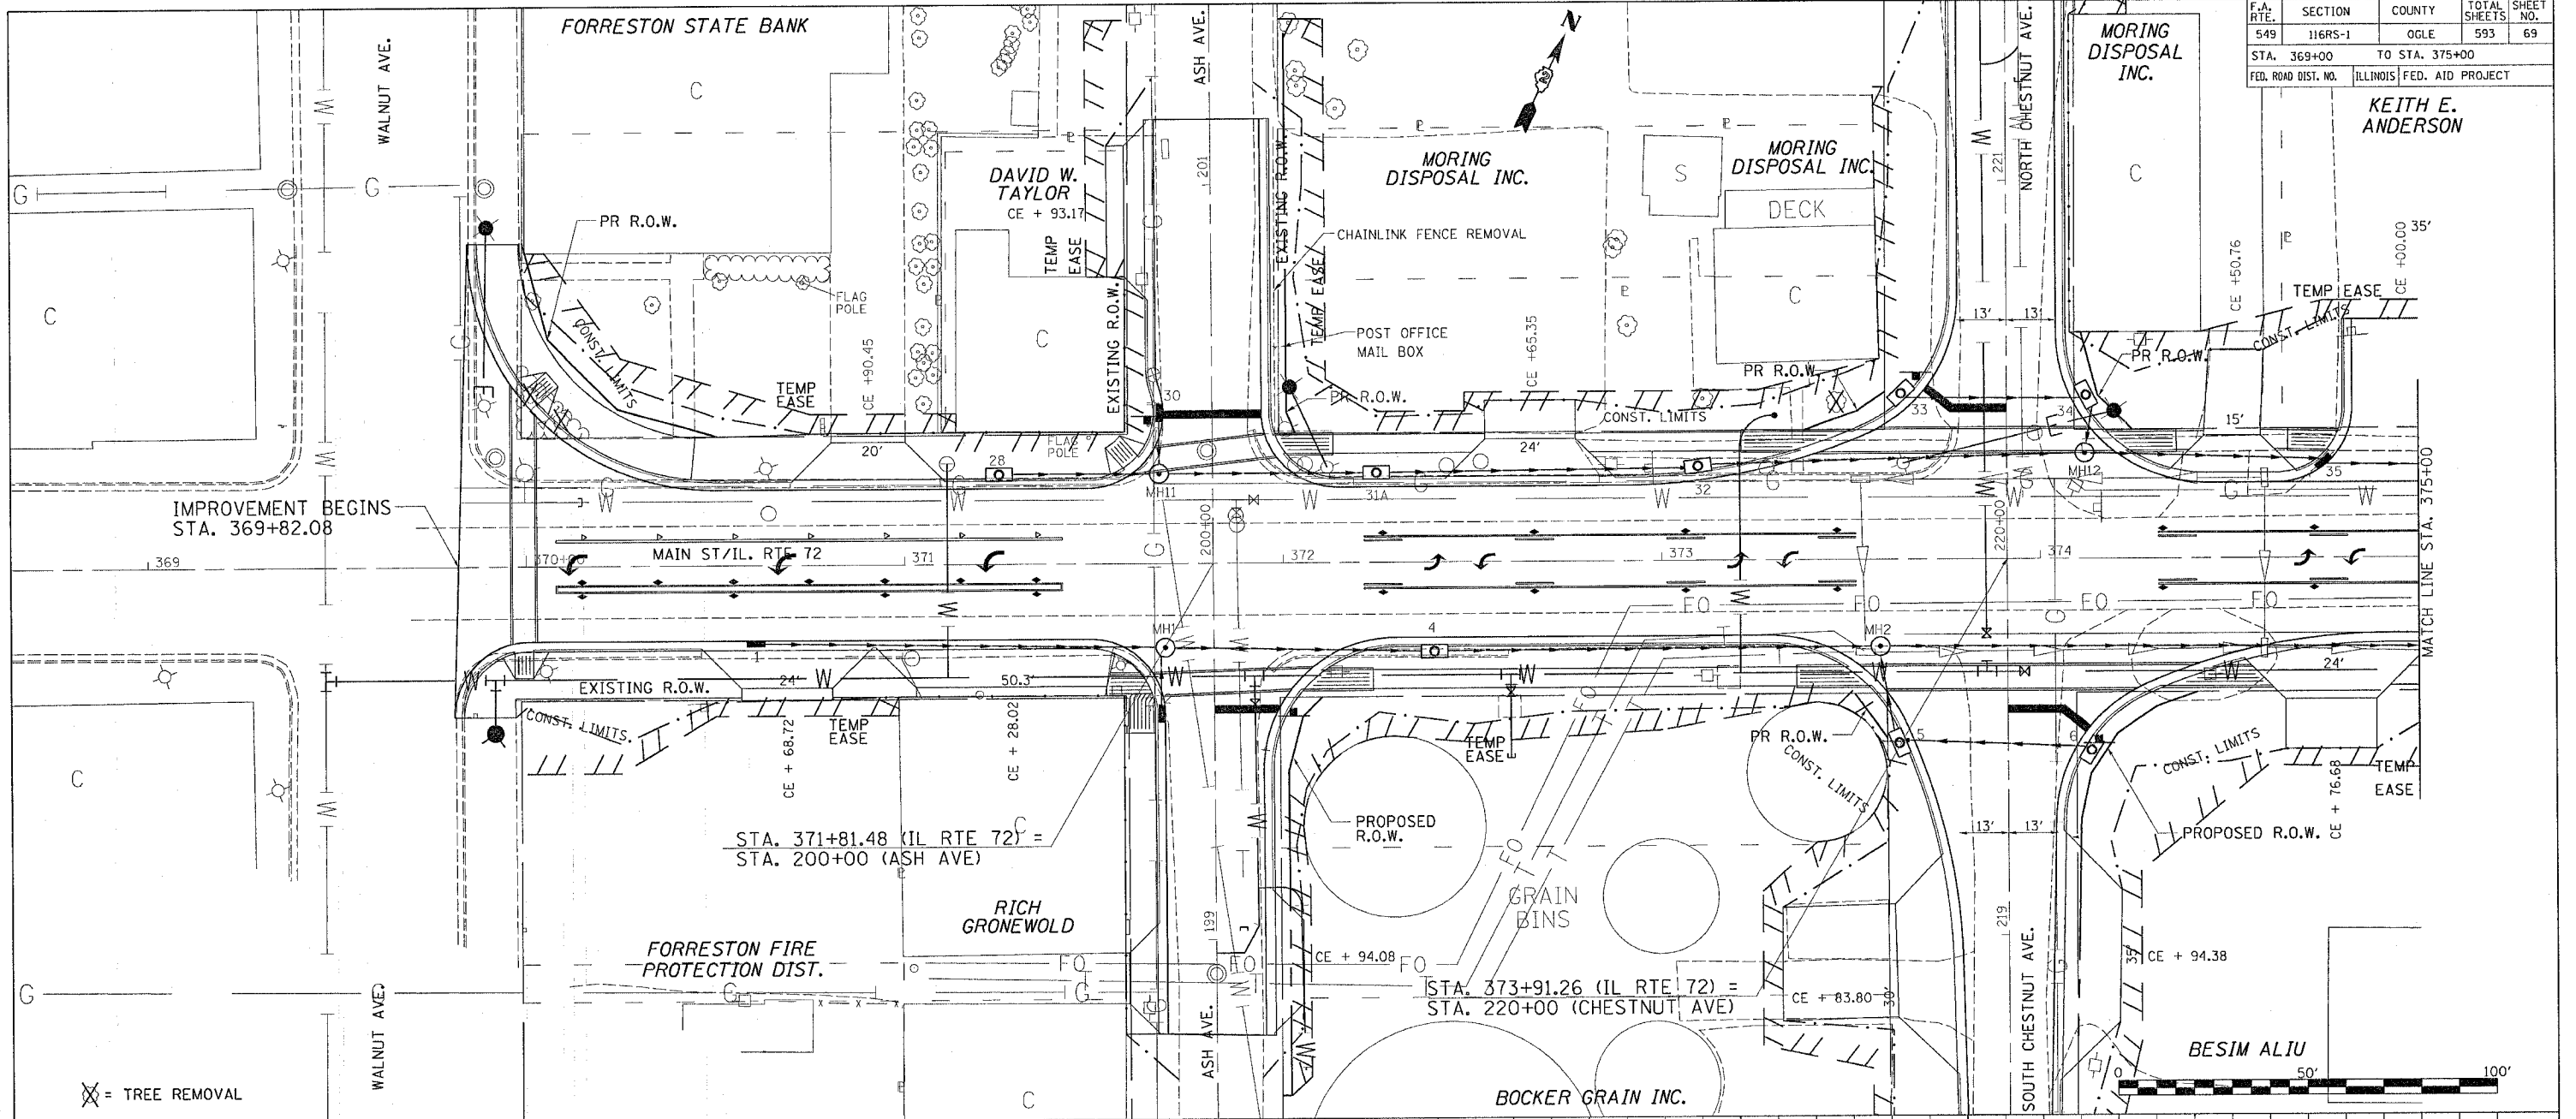

⊗ = TREE REMOVAL

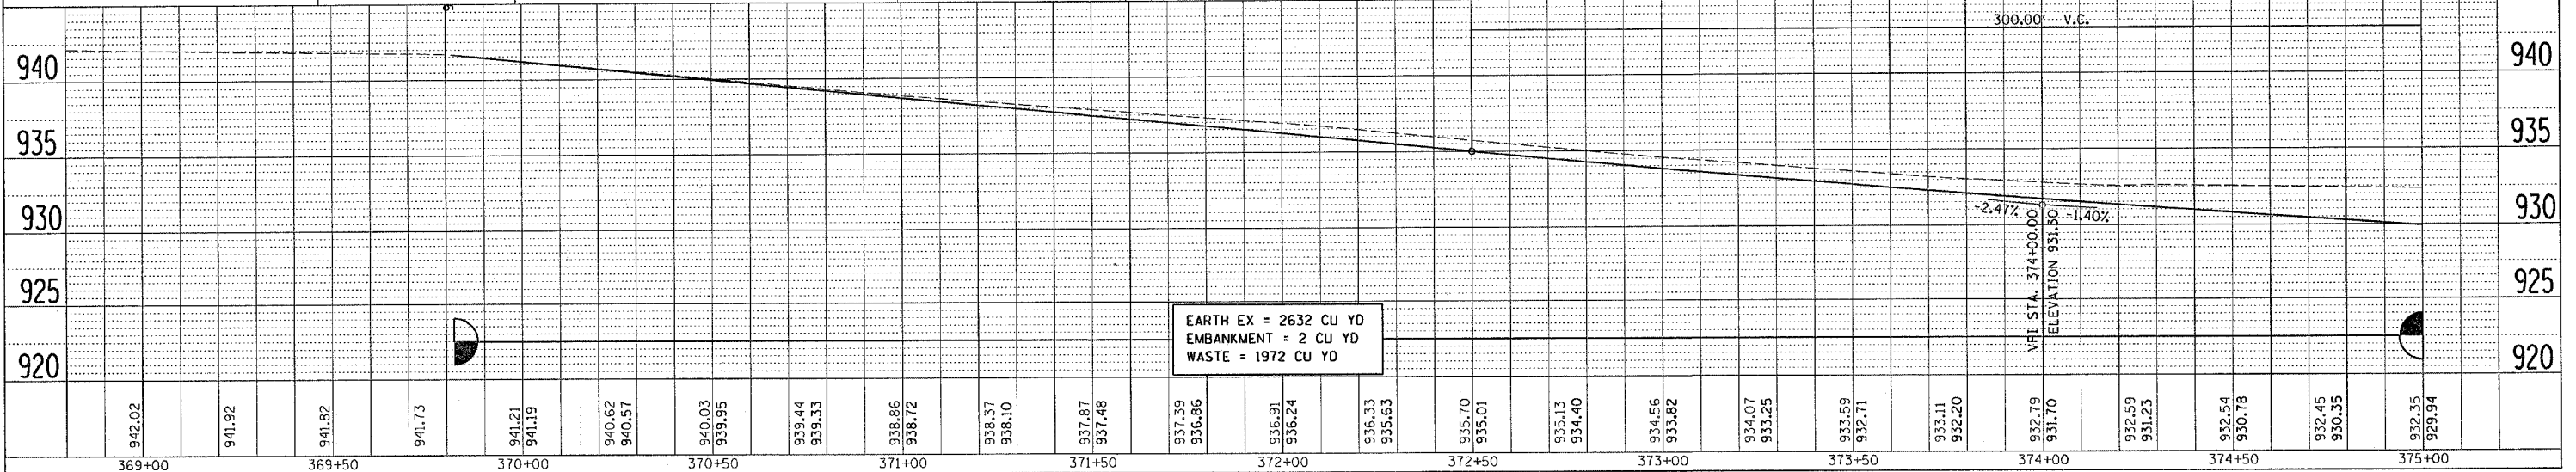

EARTH EX = 2632 CU YD  
 EMBANKMENT = 2 CU YD  
 WASTE = 1972 CU YD

PLAN

REVISION	DATE
NO. 1	
NO. 2	
NO. 3	
NO. 4	
NO. 5	

PROFILE

REVISION	DATE
NO. 1	
NO. 2	
NO. 3	
NO. 4	
NO. 5	

DATE-TIME  
 DRAWN BY  
 CHECKED BY  
 REF.  
 REF.