



F.A. RTE.	SECTION	COUNTY	TOTAL SHEETS	SHEET NO.
549	116RS-1	OGLE	593	73
STA. 403+00		TO STA. 419+00		
FED. ROAD DIST. NO.		ILLINOIS FED. AID PROJECT		

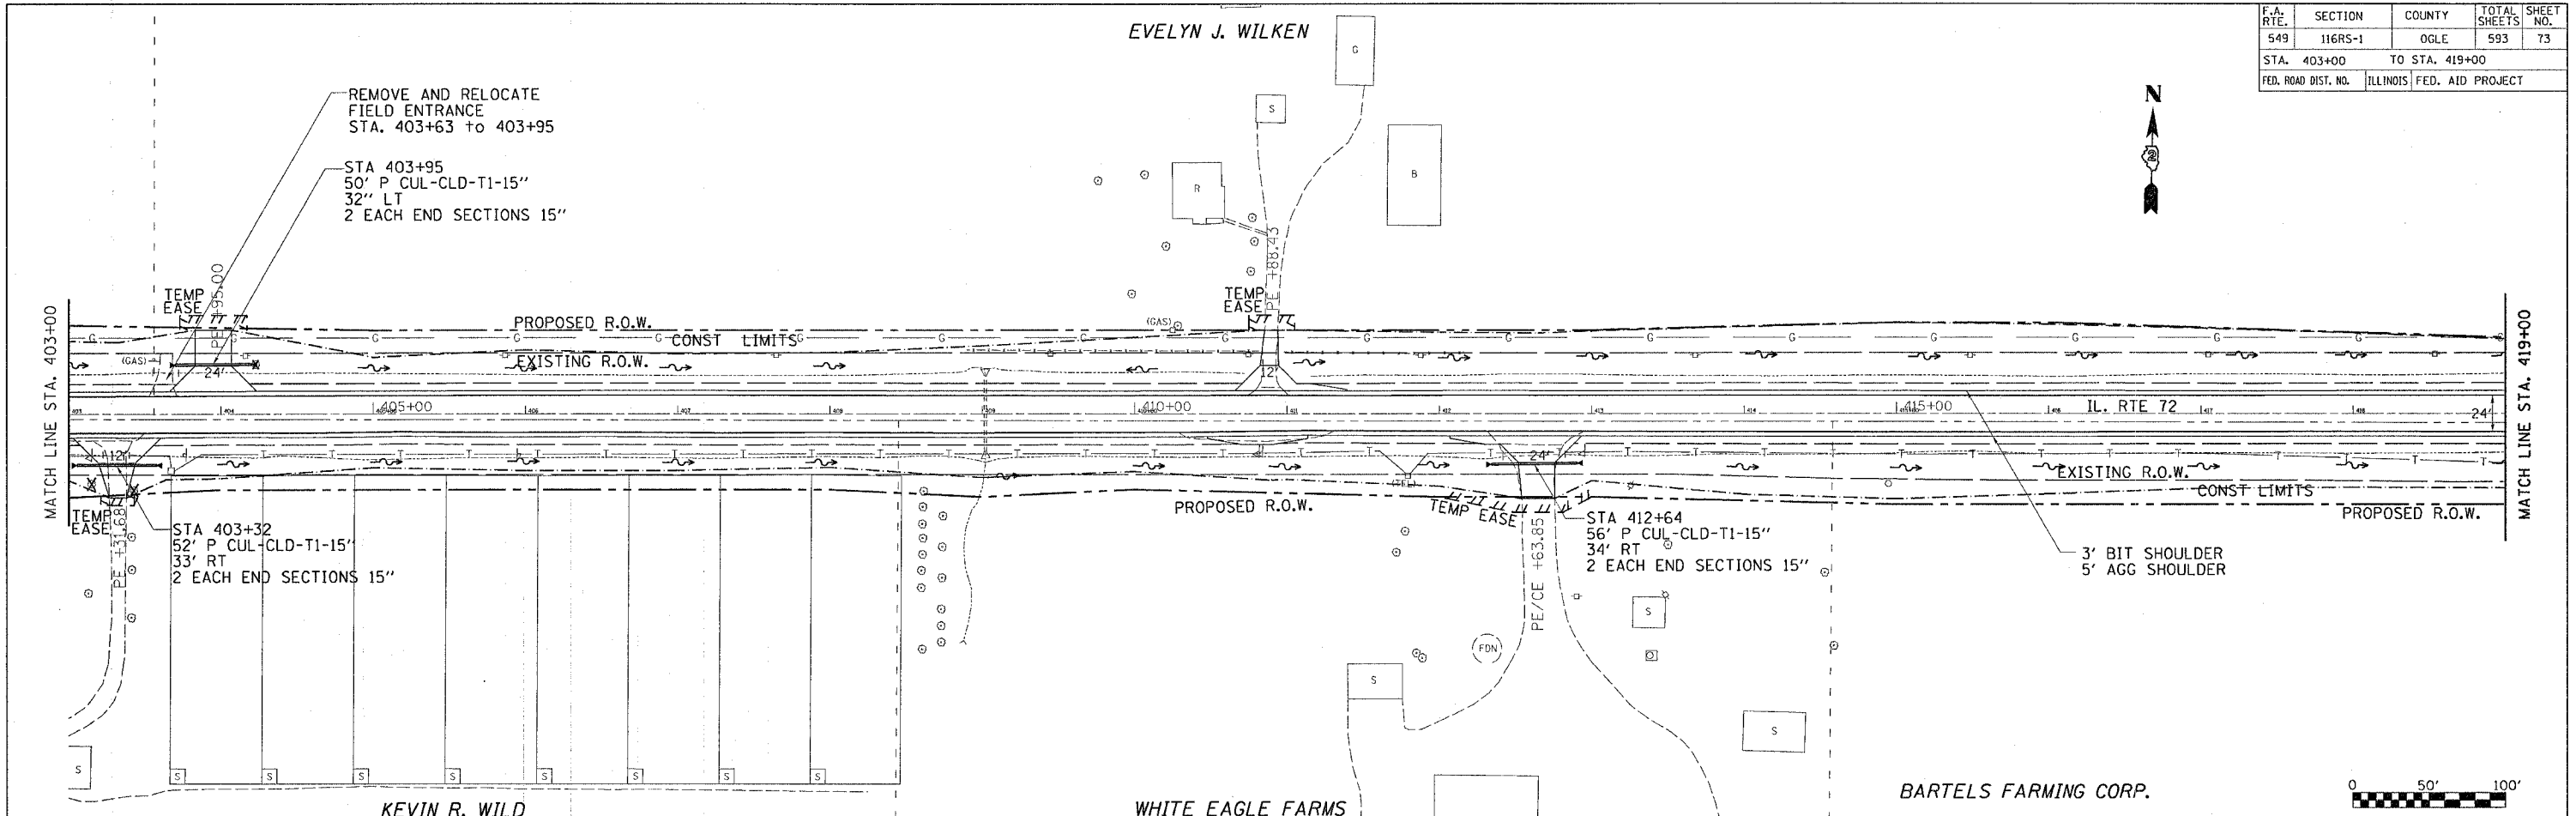

PLAN	SURVEYED	BY	DATE
	PLOTTED		
	CHECKED		
	BY		
	NO. OF		
	REVISIONS		
	DATE		



PROFILE	SURVEYED	BY	DATE
	PLOTTED		
	CHECKED		
	BY		
	NO. OF		
	REVISIONS		
	DATE		

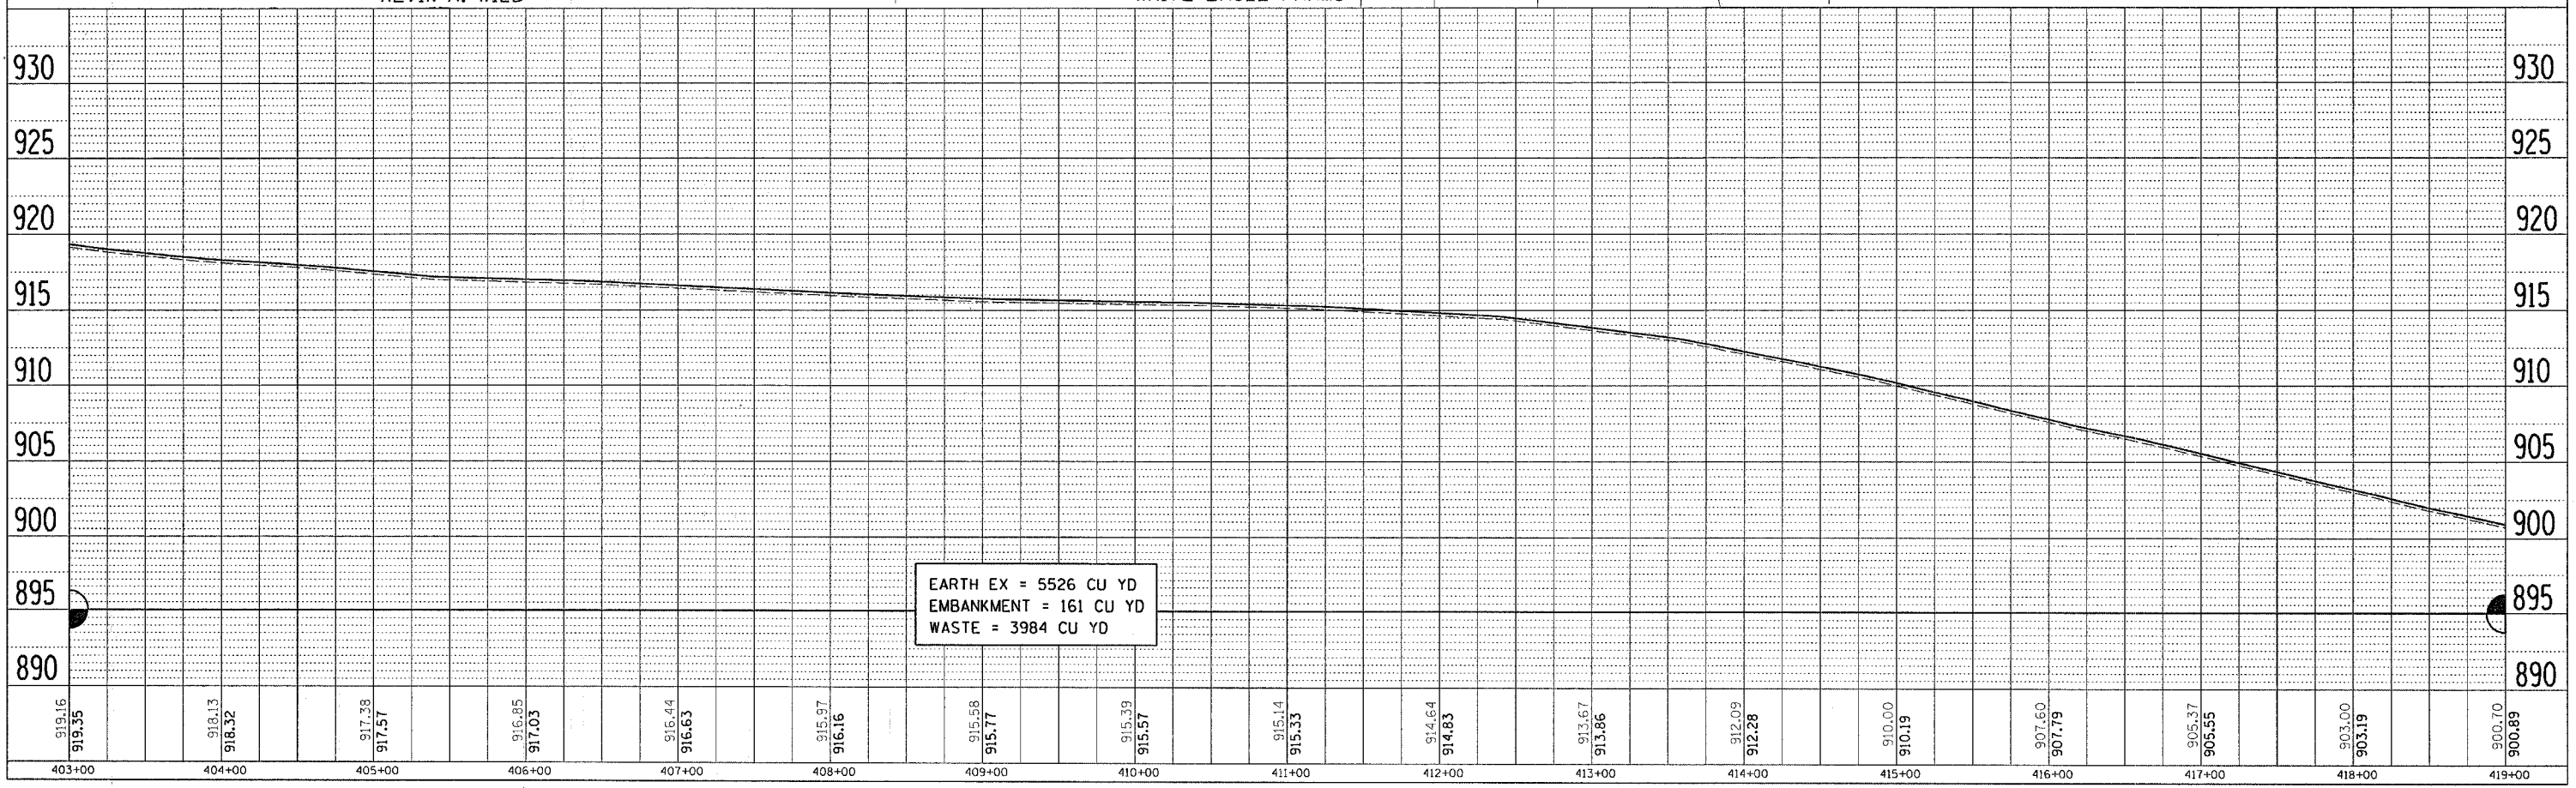

DATE-TIME
CON-SPEC
REF 68
REF 68
REF 68