
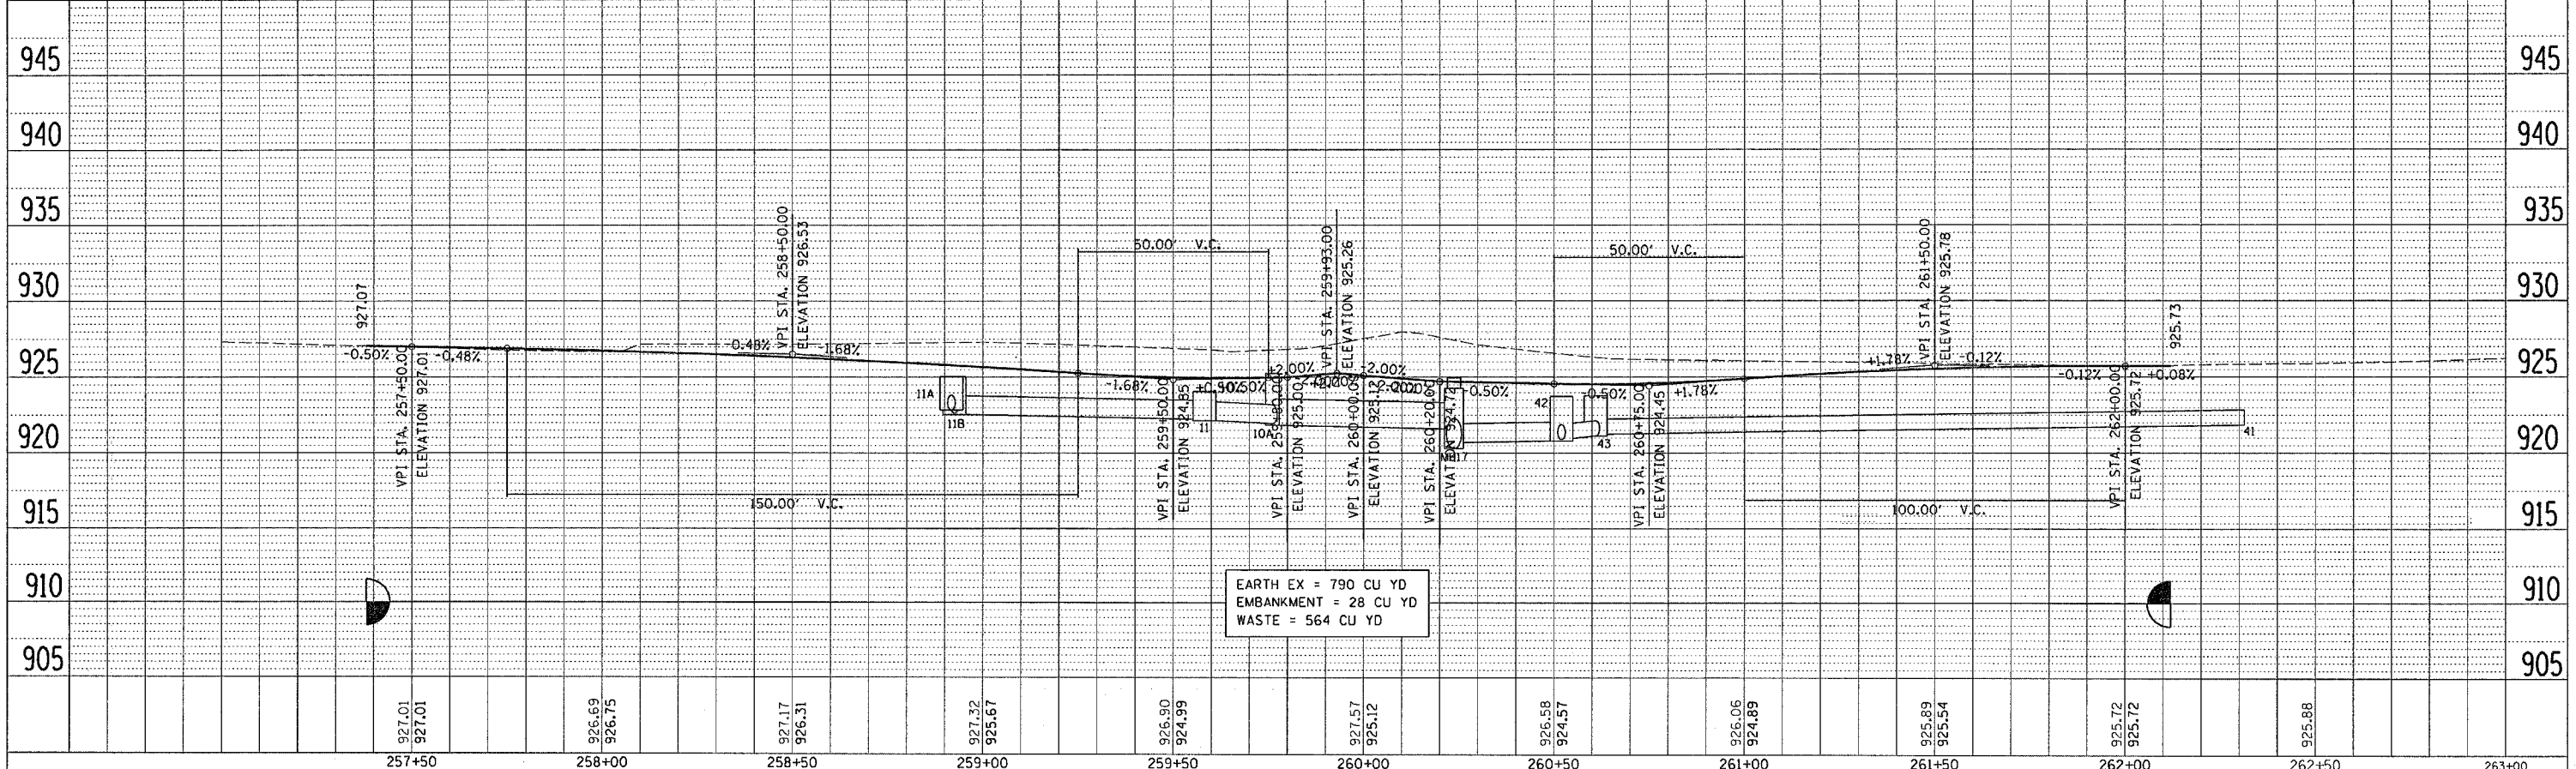


F.A.P. RTE.	SECTION	COUNTY	TOTAL SHEETS	SHEET NO.
549	116RS-1	OGLE	593	100
STA.		TO STA.		
FED. ROAD DIST. NO.		ILLINOIS FED. AID PROJECT		

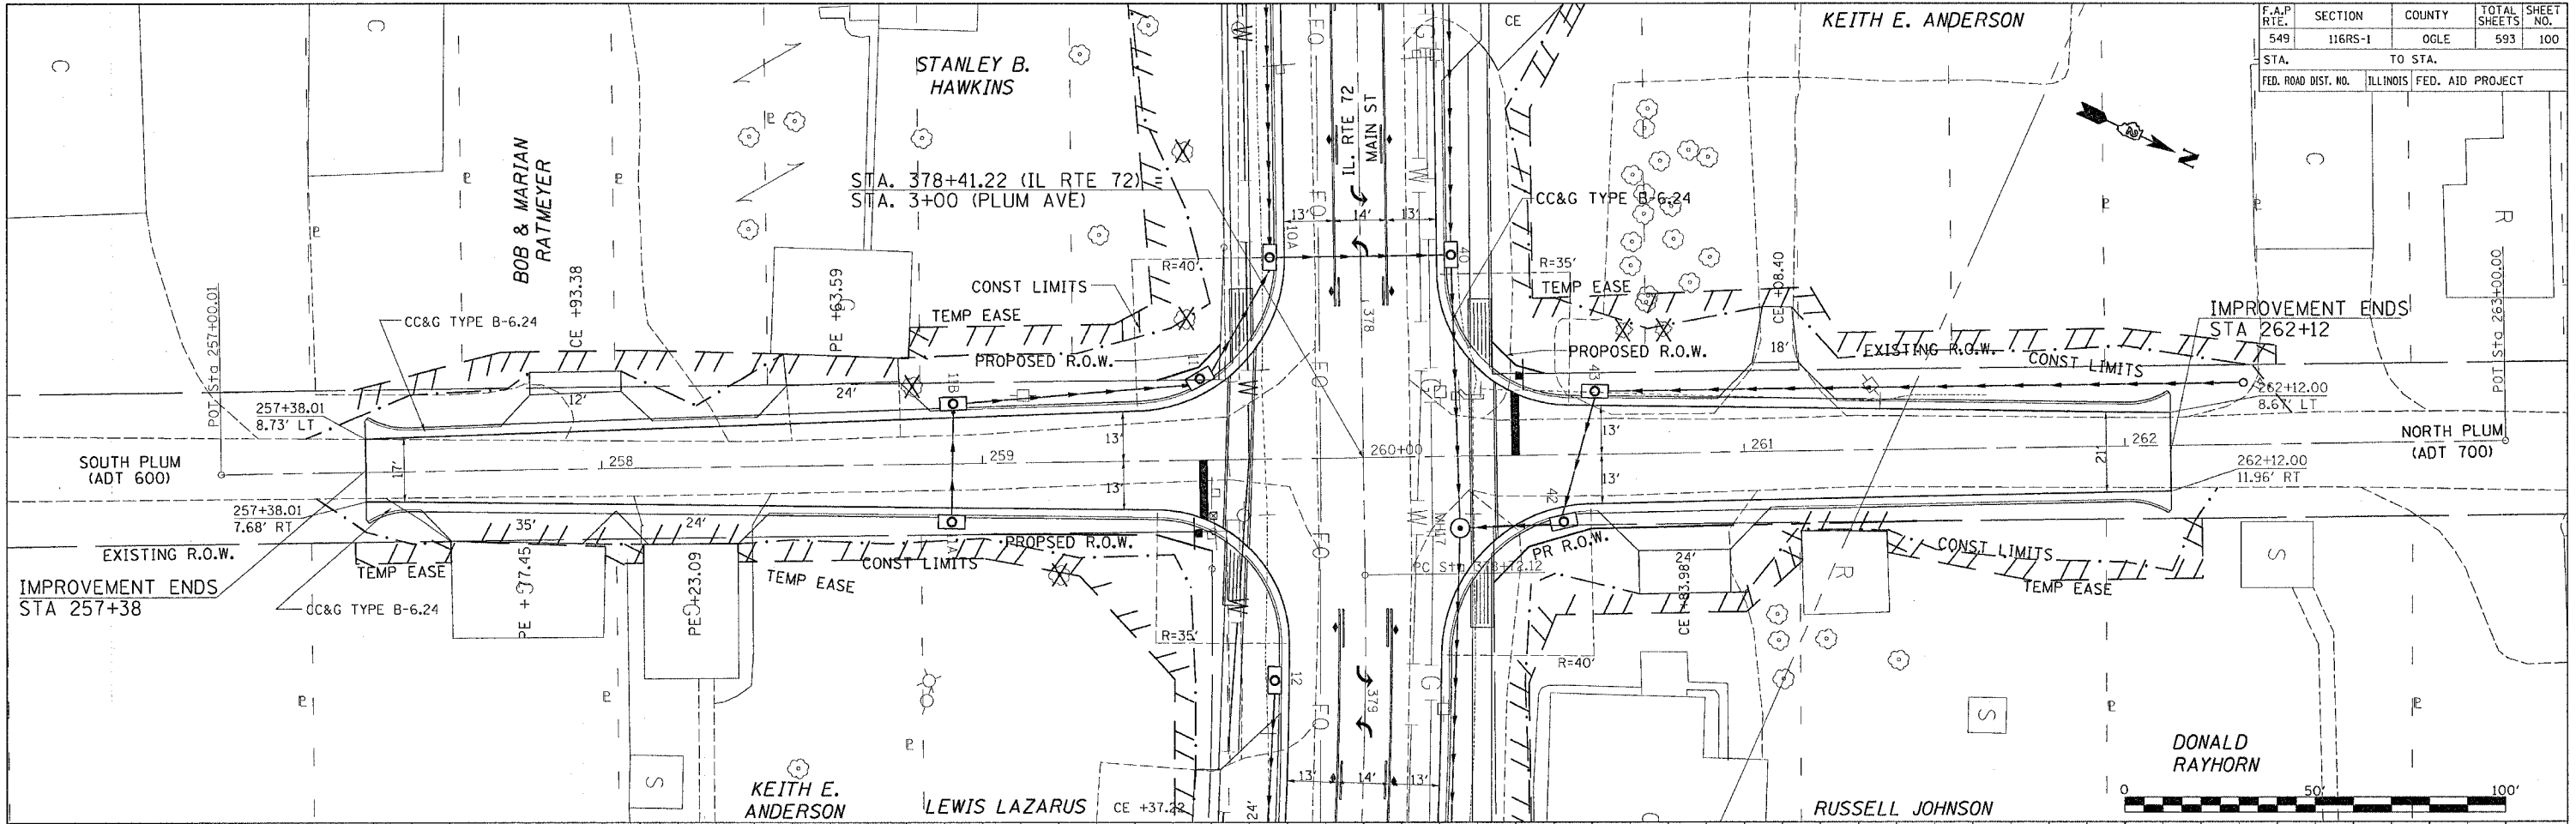

PLUM AVE

PLAN

SURVEYED	BY	DATE
PLOTTED		
CHECKED		
REVISIONS		
NO.	DESCRIPTION	DATE

PROFILE

SURVEYED	BY	DATE
PLOTTED		
CHECKED		
REVISIONS		
NO.	DESCRIPTION	DATE

*DATE-TIME
*CON-SPEC
*REF
*REF
*REF
*REF