



F.A.P. RTE.	SECTION	COUNTY	TOTAL SHEETS	SHEET NO.
549	116RS-1	OGLE	593	105
STA.		TO STA.		
FED. ROAD DIST. NO.		ILLINOIS FED. AID PROJECT		

GLEN M. BORNEMAN

GLEN M. BORNEMAN


JOHN R. GROVE

JOHN R. GROVE

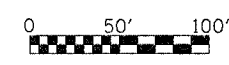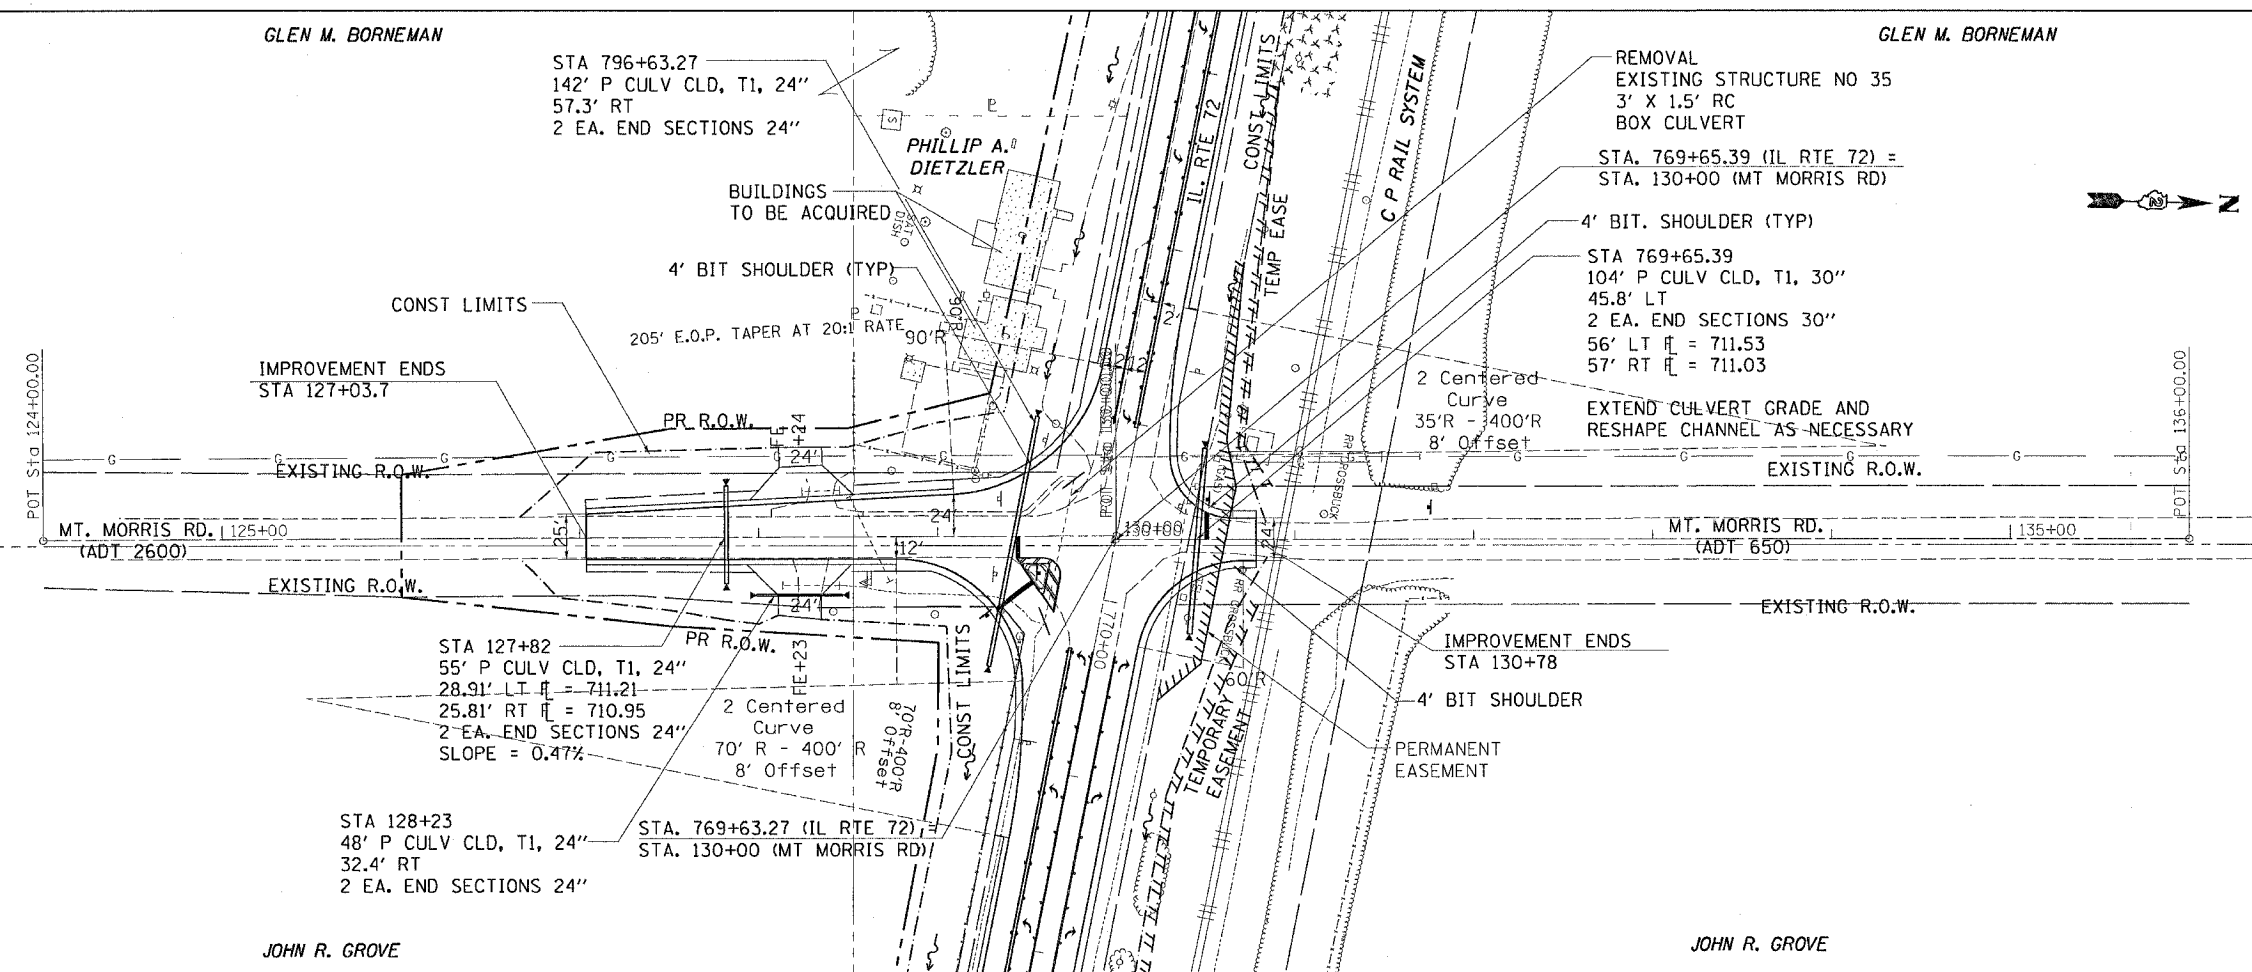

PLAN	REVISIONS	DATE
NO.		

PROFILE	REVISIONS	DATE
NO.		

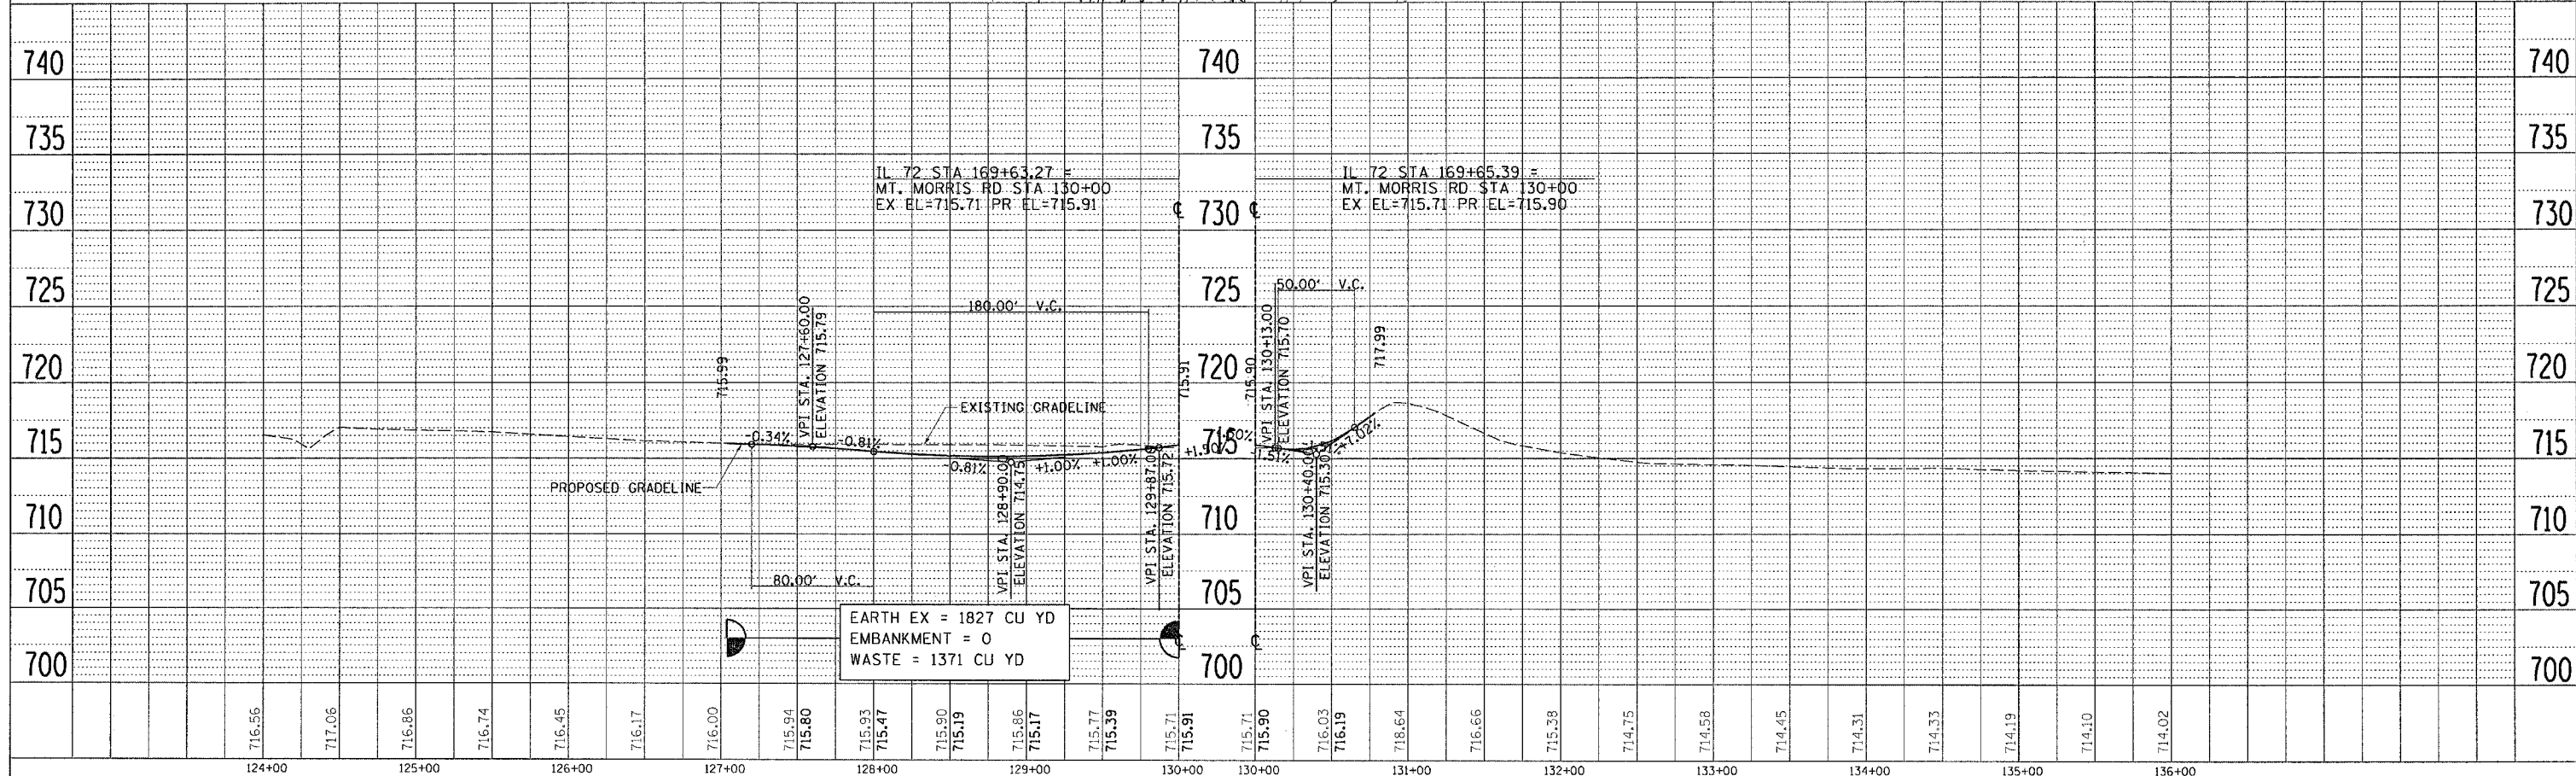

MT. MORRIS RD

DATE-TIME
 DGN-SPEC
 REF
 REF
 REF
 REF