


F.A.P. RTE.	SECTION	COUNTY	TOTAL SHEETS	SHEET NO.
549	116RS-1	OGLE	593	118
STA.		TO STA.		
FED. ROAD DIST. NO.		ILLINOIS FED. AID PROJECT		

# REMOVAL ITEMS

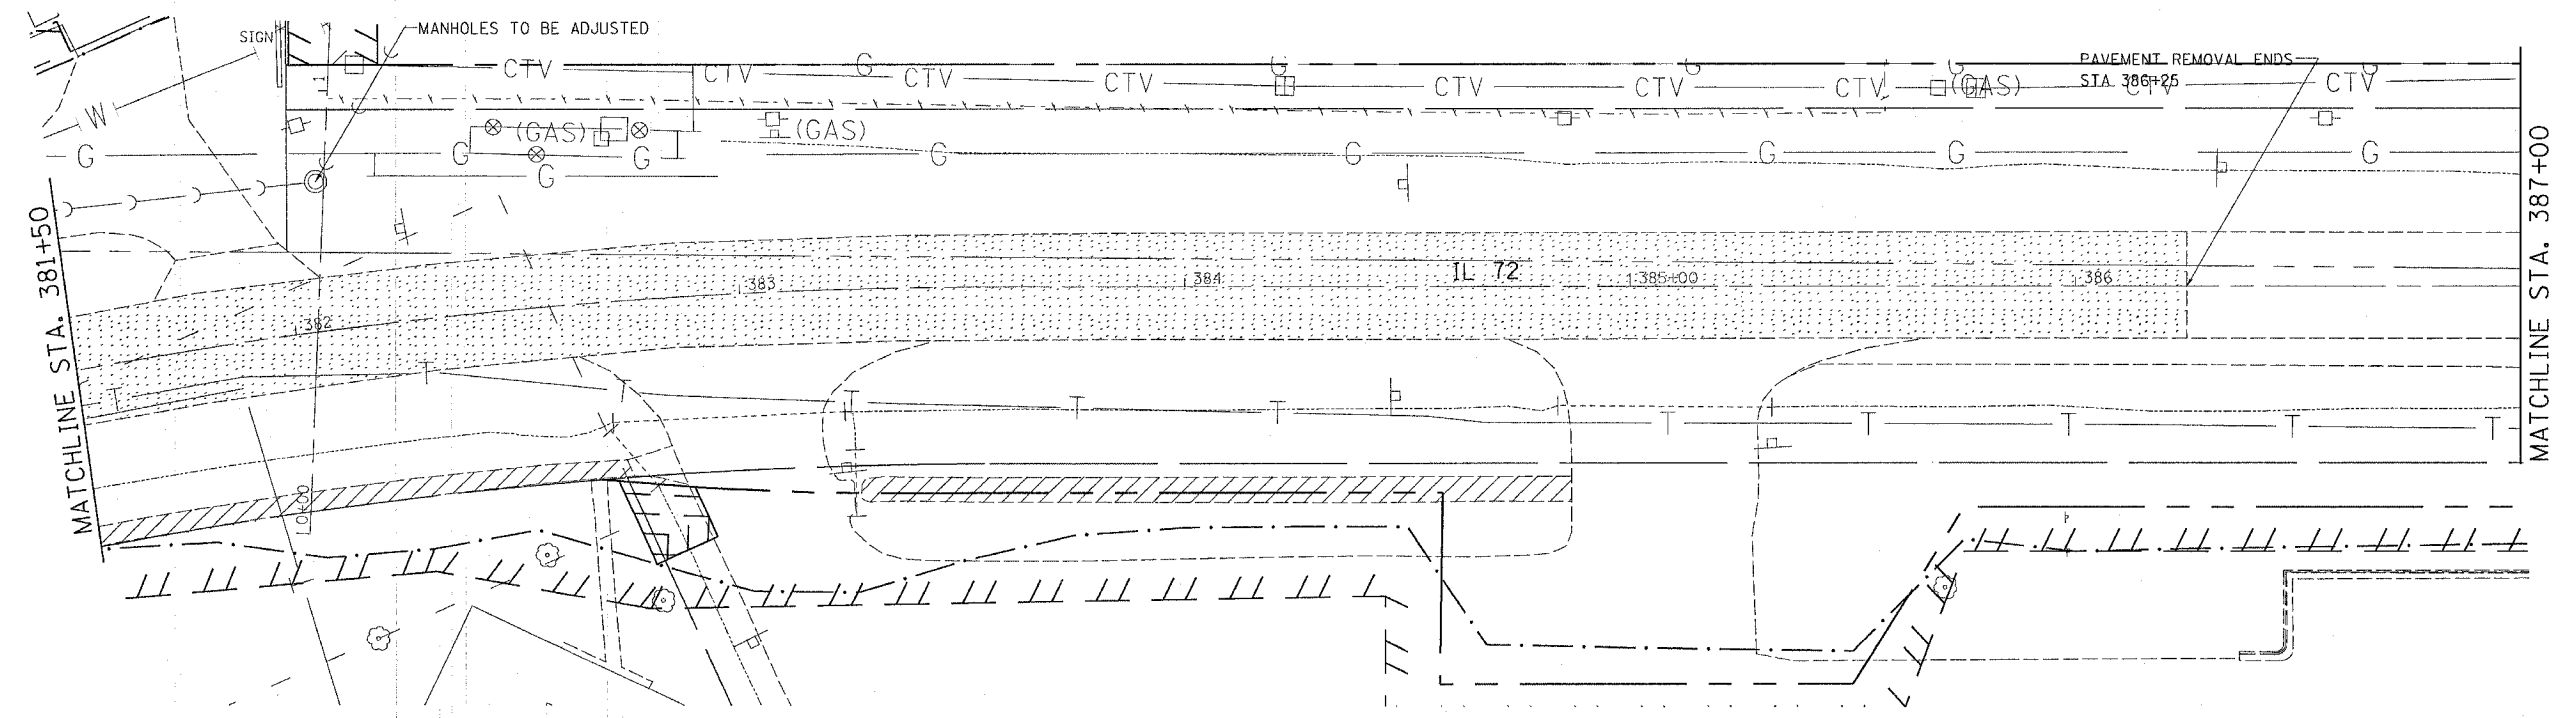

LEGEND	
	= PAVEMENT REMOVAL
	= REMOVE DRIVEWAY
	= REMOVE SIDEWALK
	= TREE REMOVAL