
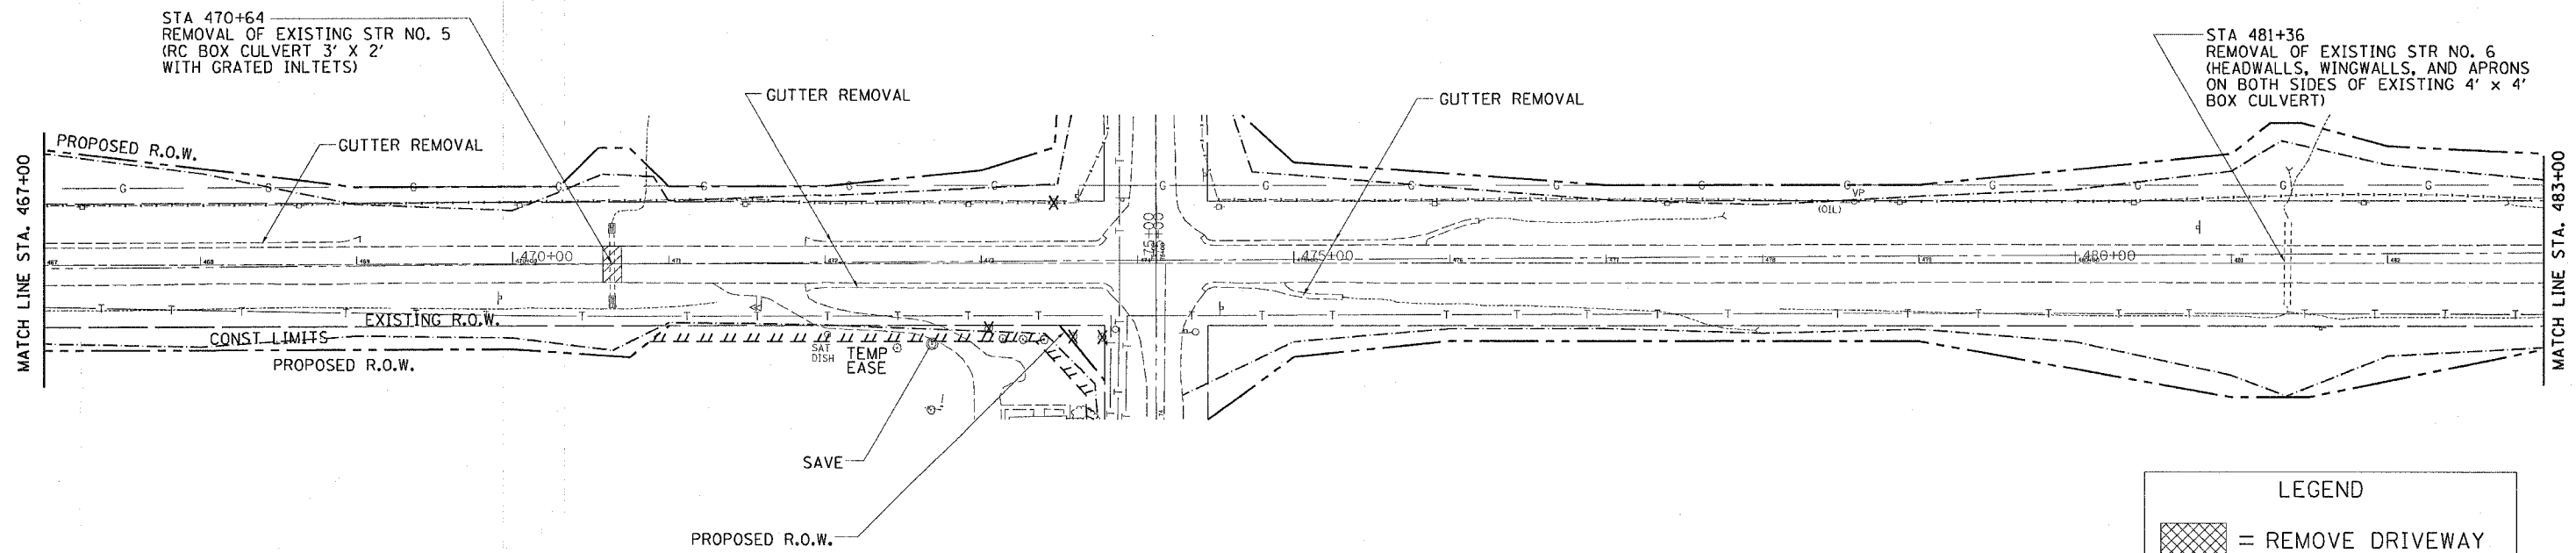


F.A.P. RTE.	SECTION	COUNTY	TOTAL SHEETS	SHEET NO.
549	116RS-1	OGLE	593	121

STA.	TO STA.
FED. ROAD DIST. NO.	ILLINOIS FED. AID PROJECT

# REMOVAL ITEMS

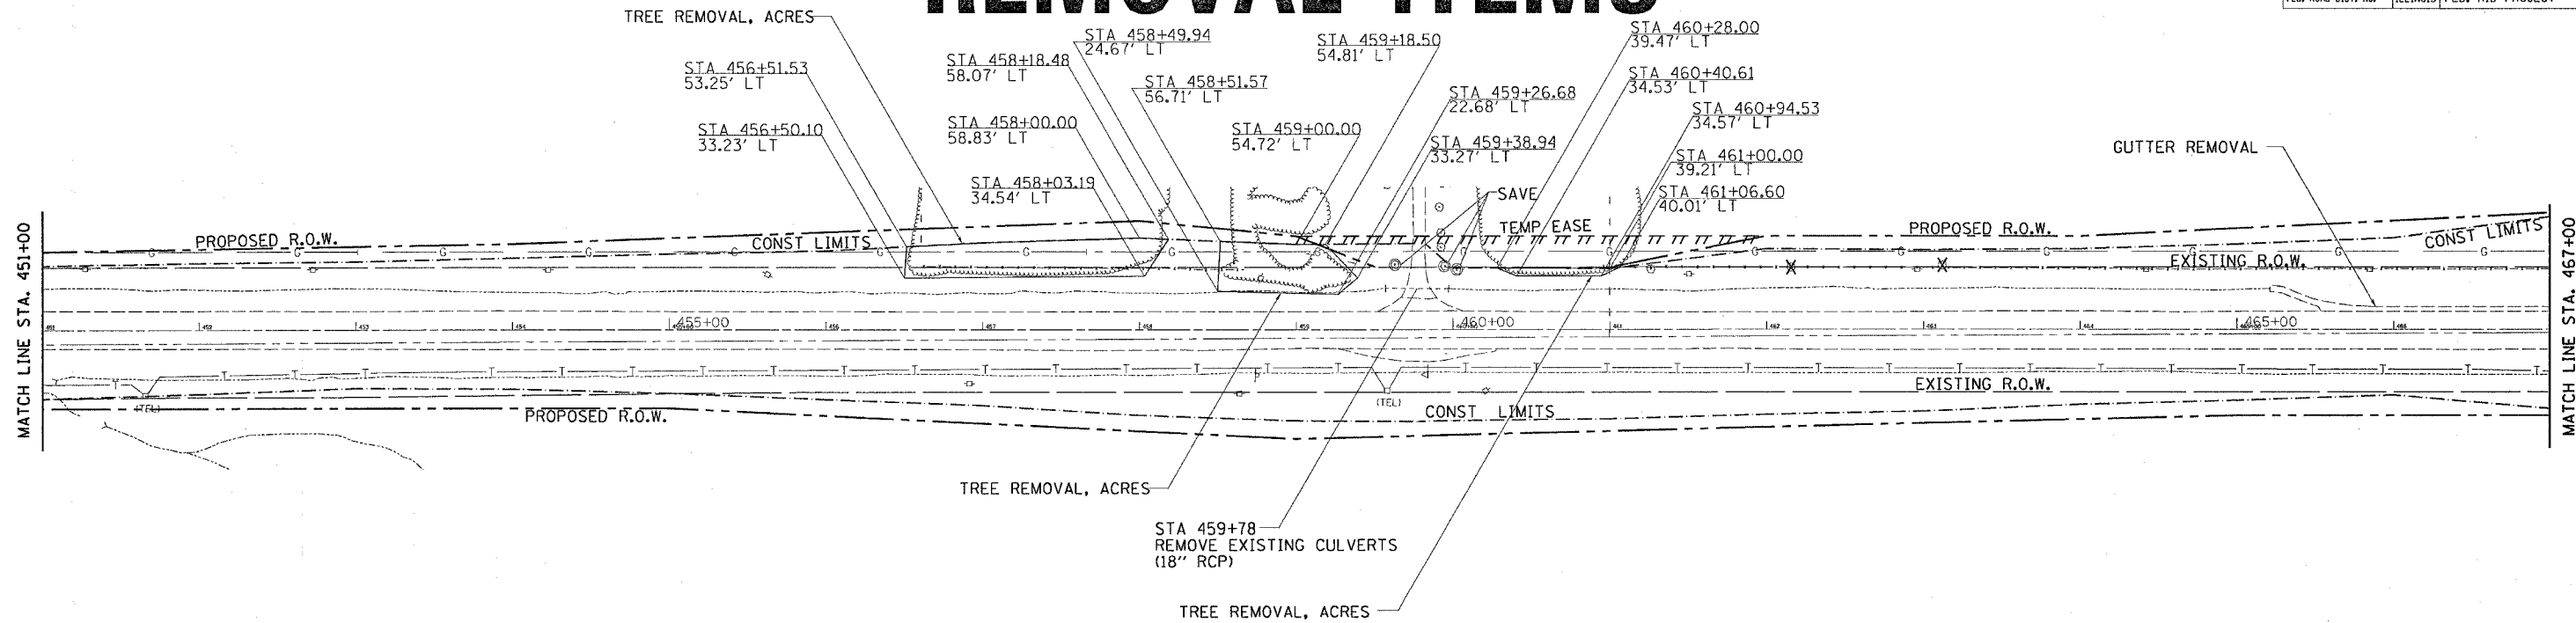

LEGEND

	= REMOVE DRIVEWAY
	= TREE REMOVAL

PLOT DATE = Wed Feb 09 07:46:12 2005  
 FILE NAME = C:\projects\220457\300457rem.dgn  
 PLOT SCALE = 50.0000 / IN.  
 REFERENCE = SHEET