
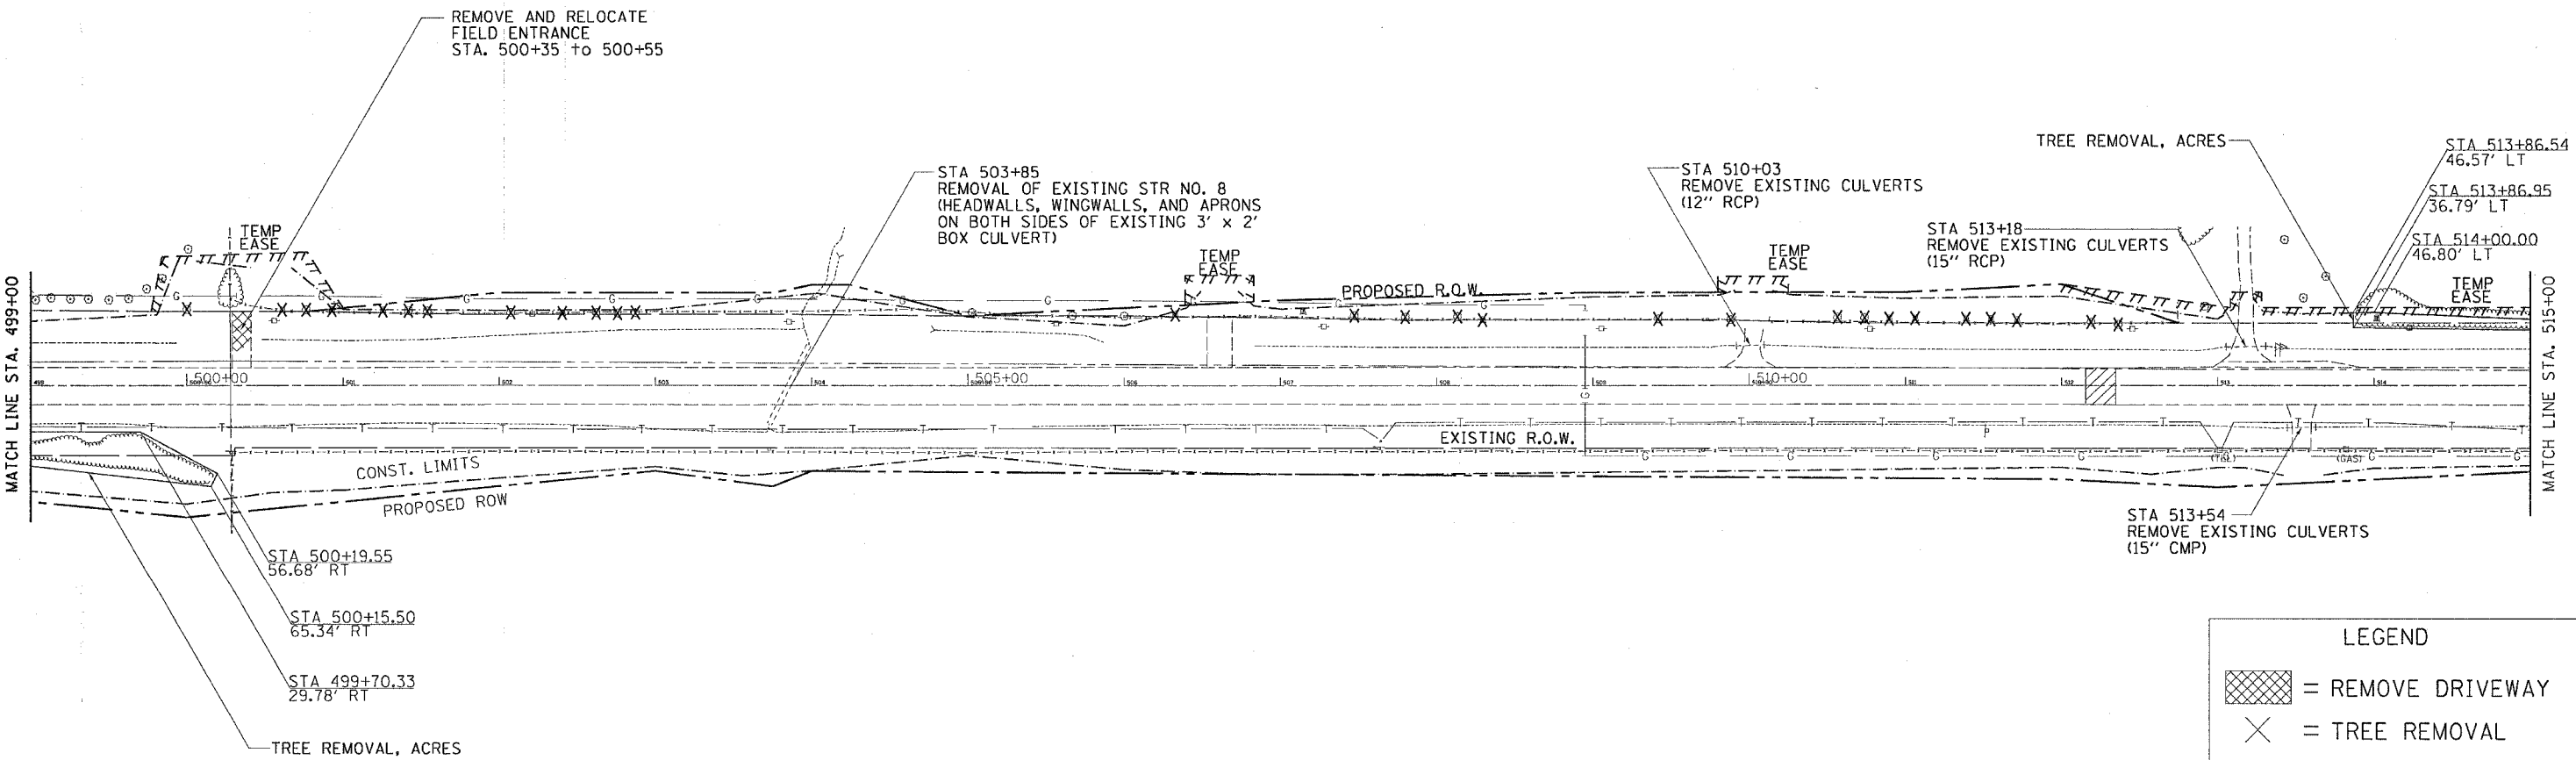


REMOVAL ITEMS

CONTRACT NO. 64178			
F.A.P. RTE.	SECTION	COUNTY	TOTAL SHEET NO.
549	116RS-1	OGL	593
STA.		TO STA.	
FED. ROAD DIST. NO.		ILLINOIS FED. AID PROJECT	

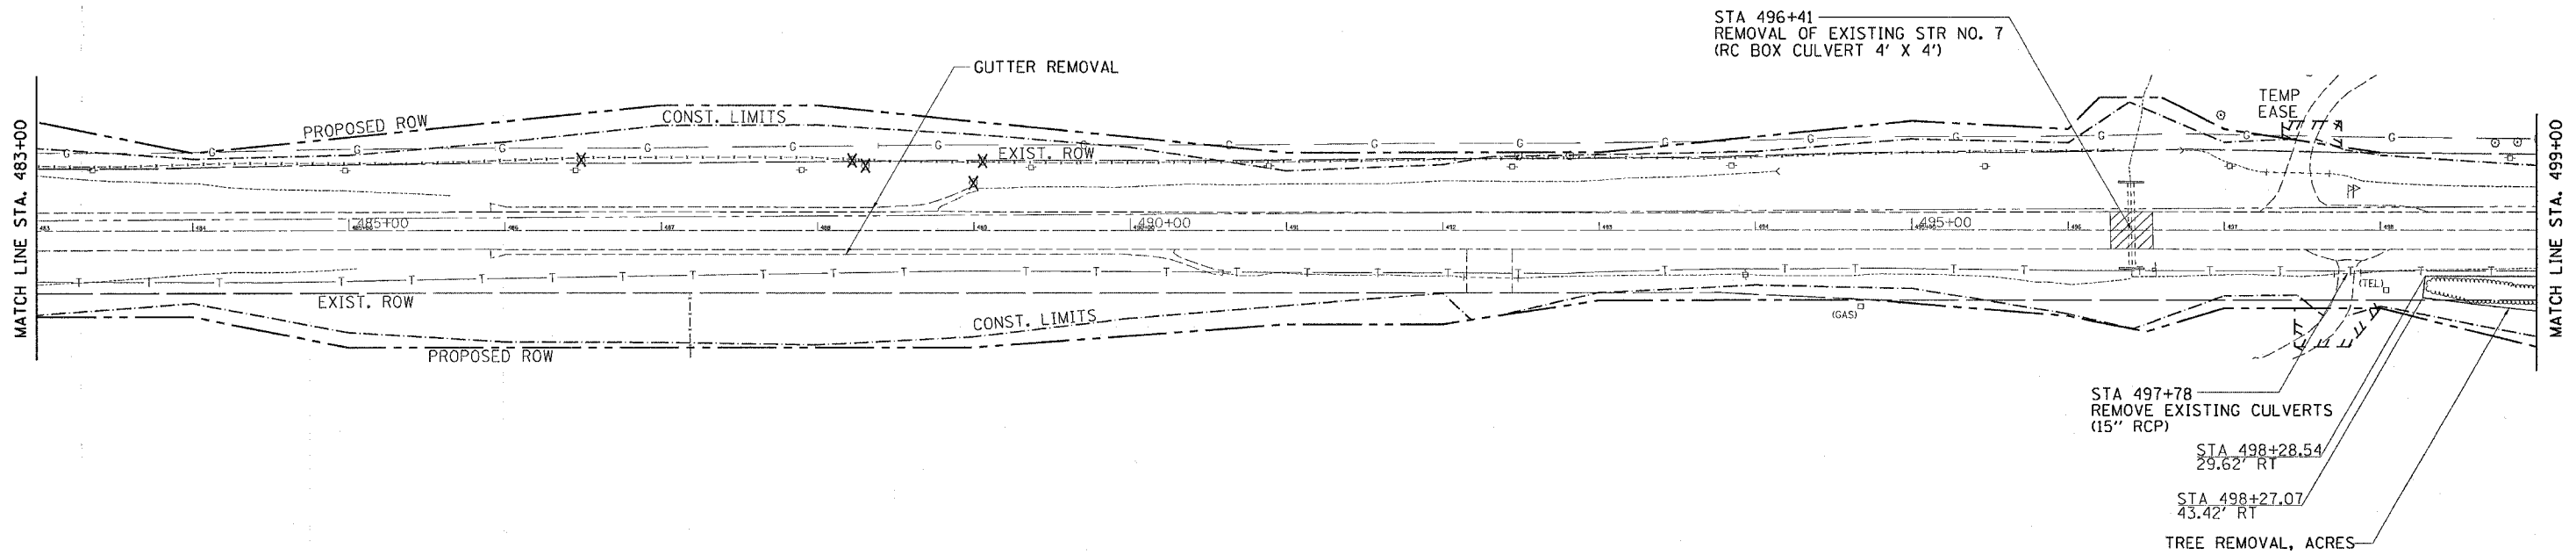

LEGEND	
	= REMOVE DRIVEWAY
	= TREE REMOVAL

PLOT DATE * Wed Feb 03 07:45:12 2005
 FILE NAME * C:\projects\2004\17\1080457\rem.dgn
 PLOT SCALE * 1/8" = 1'-0"
 REFERENCE * SHEET#