
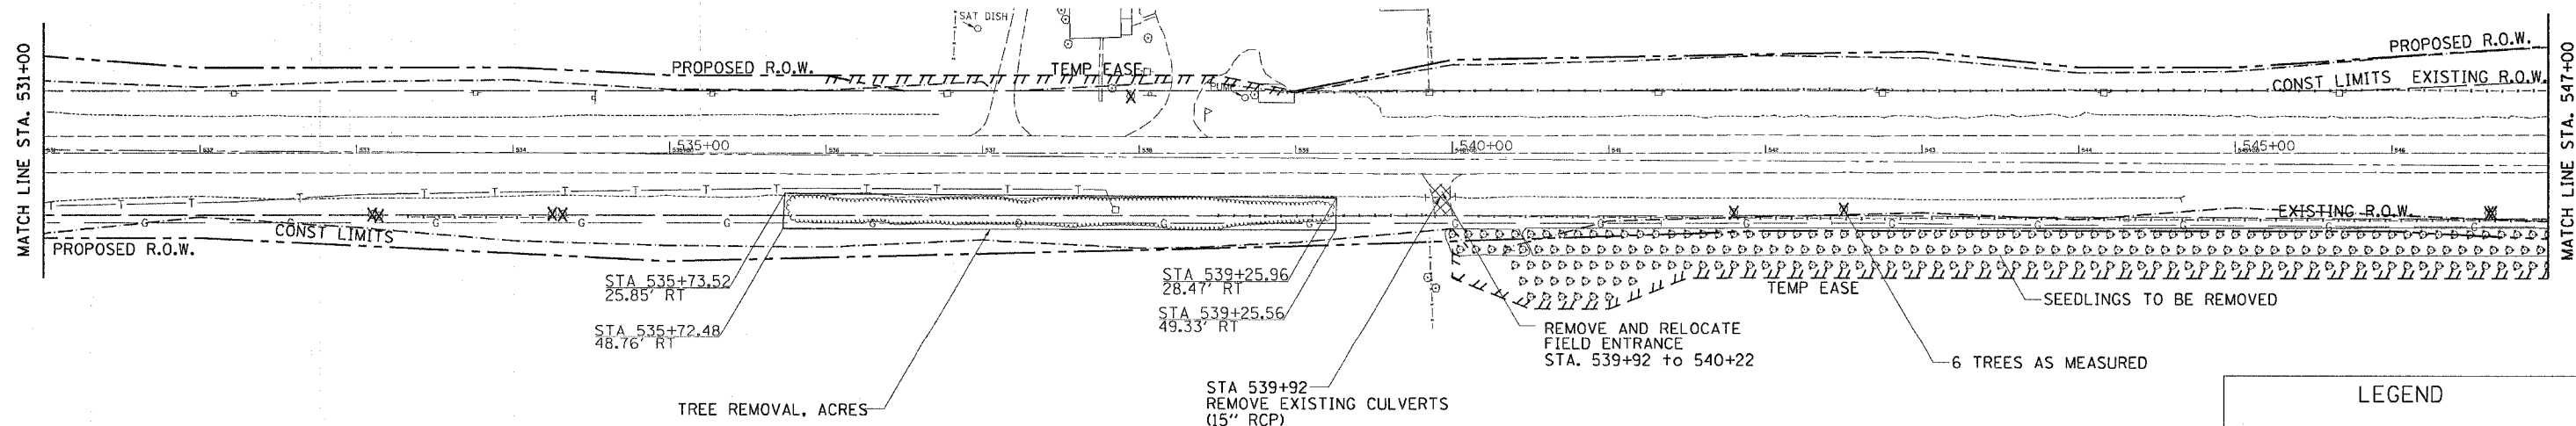


F.A.P. RTE.	SECTION	COUNTY	TOTAL SHEETS	SHEET NO.
549	116RS-1	OGLE	593	123

STA.	TO STA.
FED. ROAD DIST. NO.	ILLINOIS FED. AID PROJECT

REMOVAL ITEMS

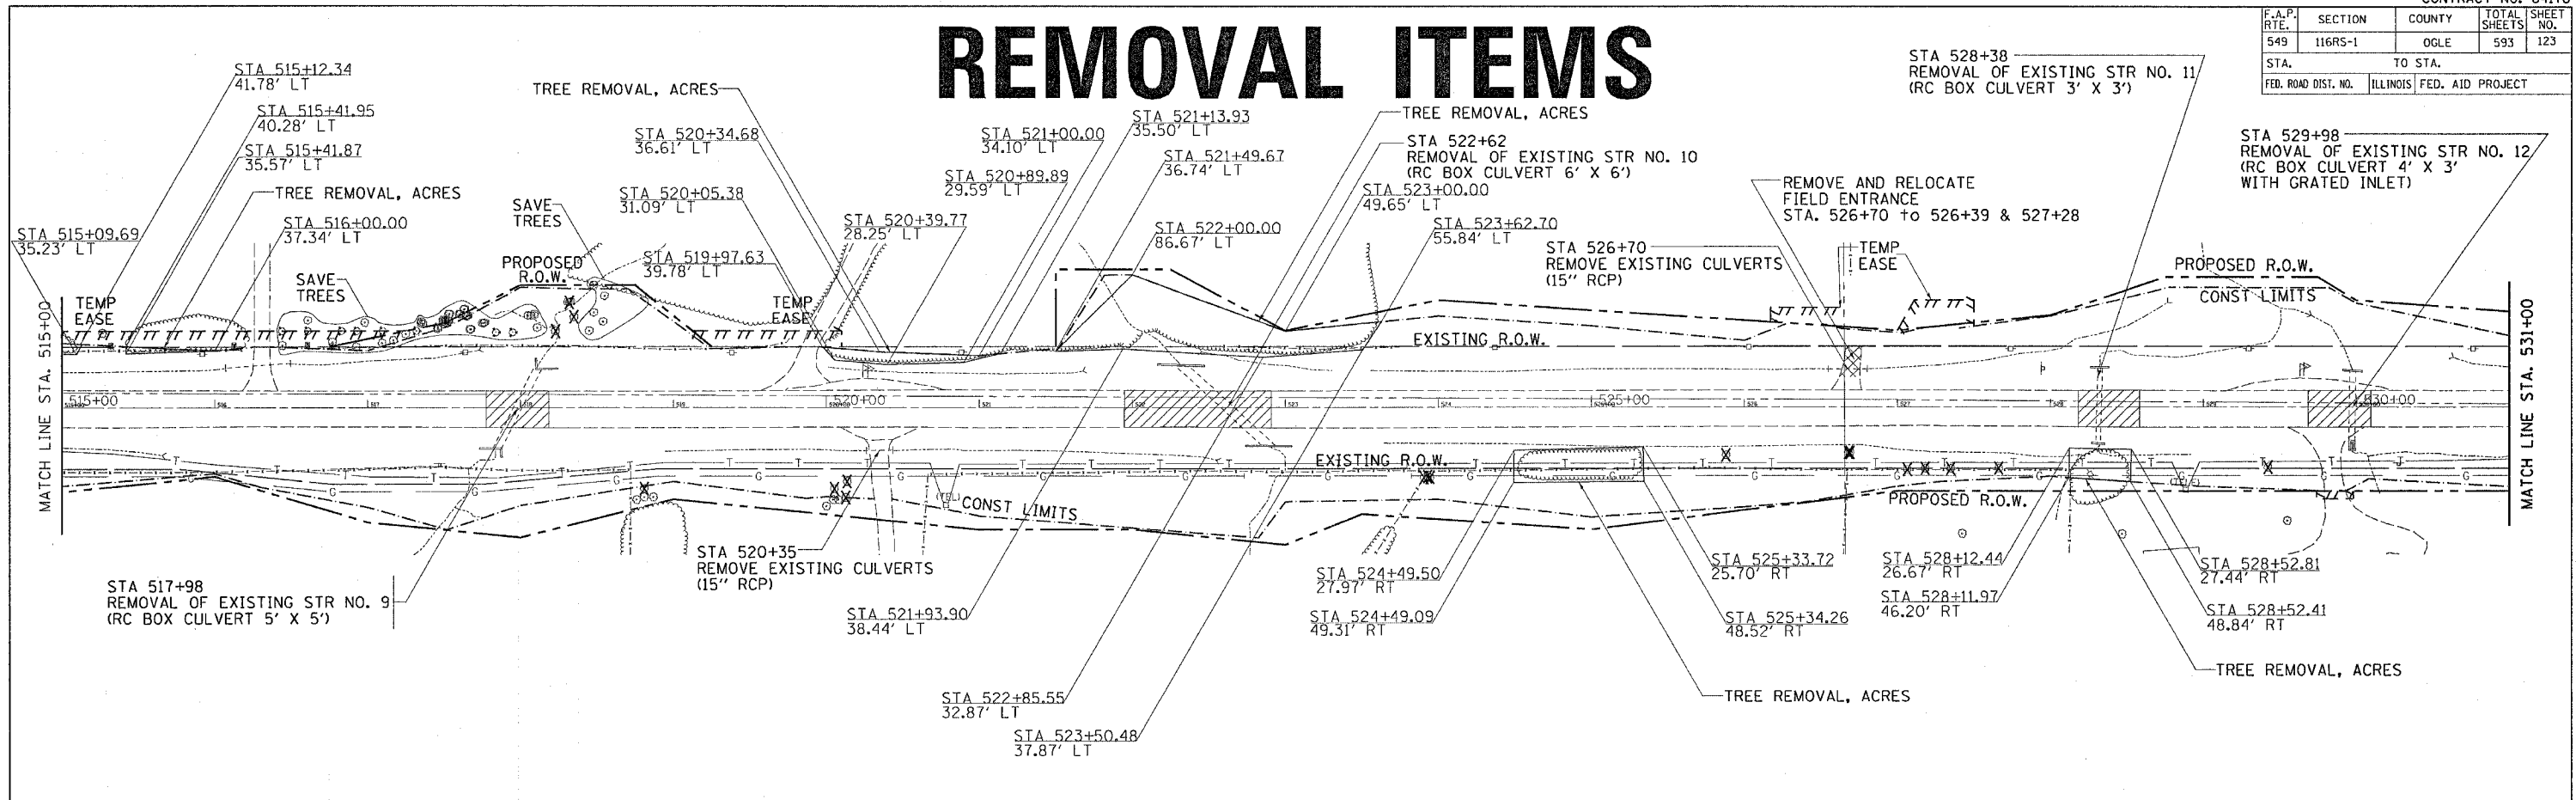

LEGEND	
	= REMOVE DRIVEWAY
	= TREE REMOVAL

PLOT DATE = Wed Feb 09 07:46:14 2005
 FILE NAME = C:\pcc\cadd\200497\080497.rwdgn
 PLOT SCALE = 50.0000 / IN.
 REFERENCE = RTD#