
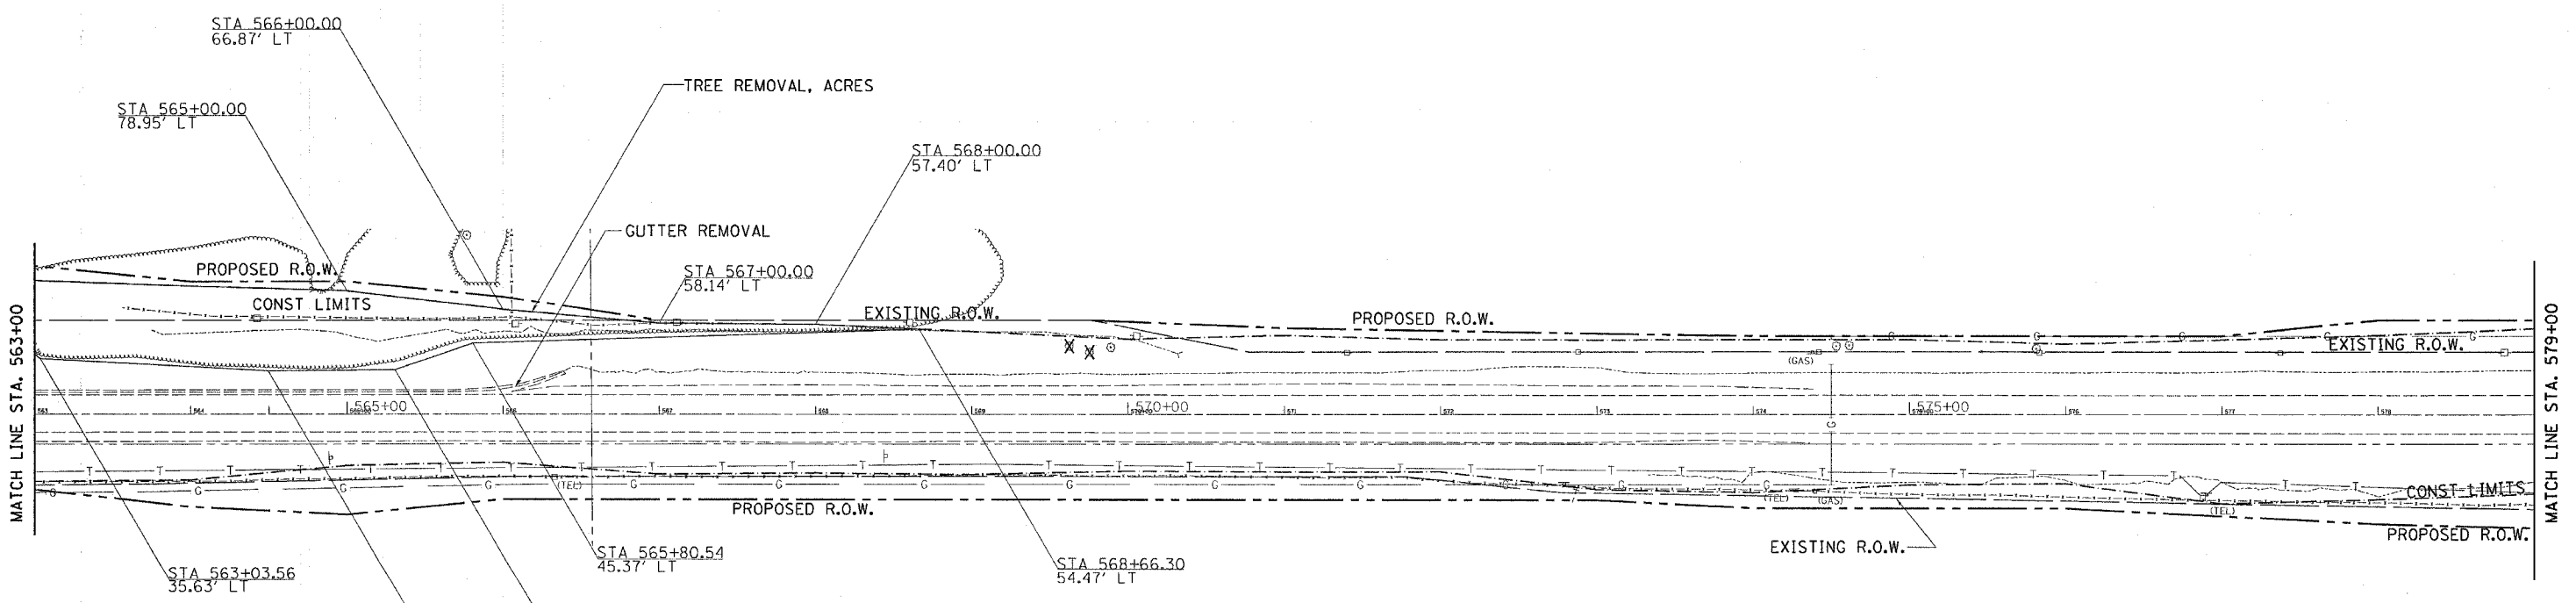


REMOVAL ITEMS

CONTRACT NO. 64178

F.A.P. RTE.	SECTION	COUNTY	TOTAL SHEETS	SHEET NO.
549	116RS-1	OGLD	593	124

STA.	TO STA.
FED. ROAD DIST. NO.	ILLINOIS FED. AID PROJECT

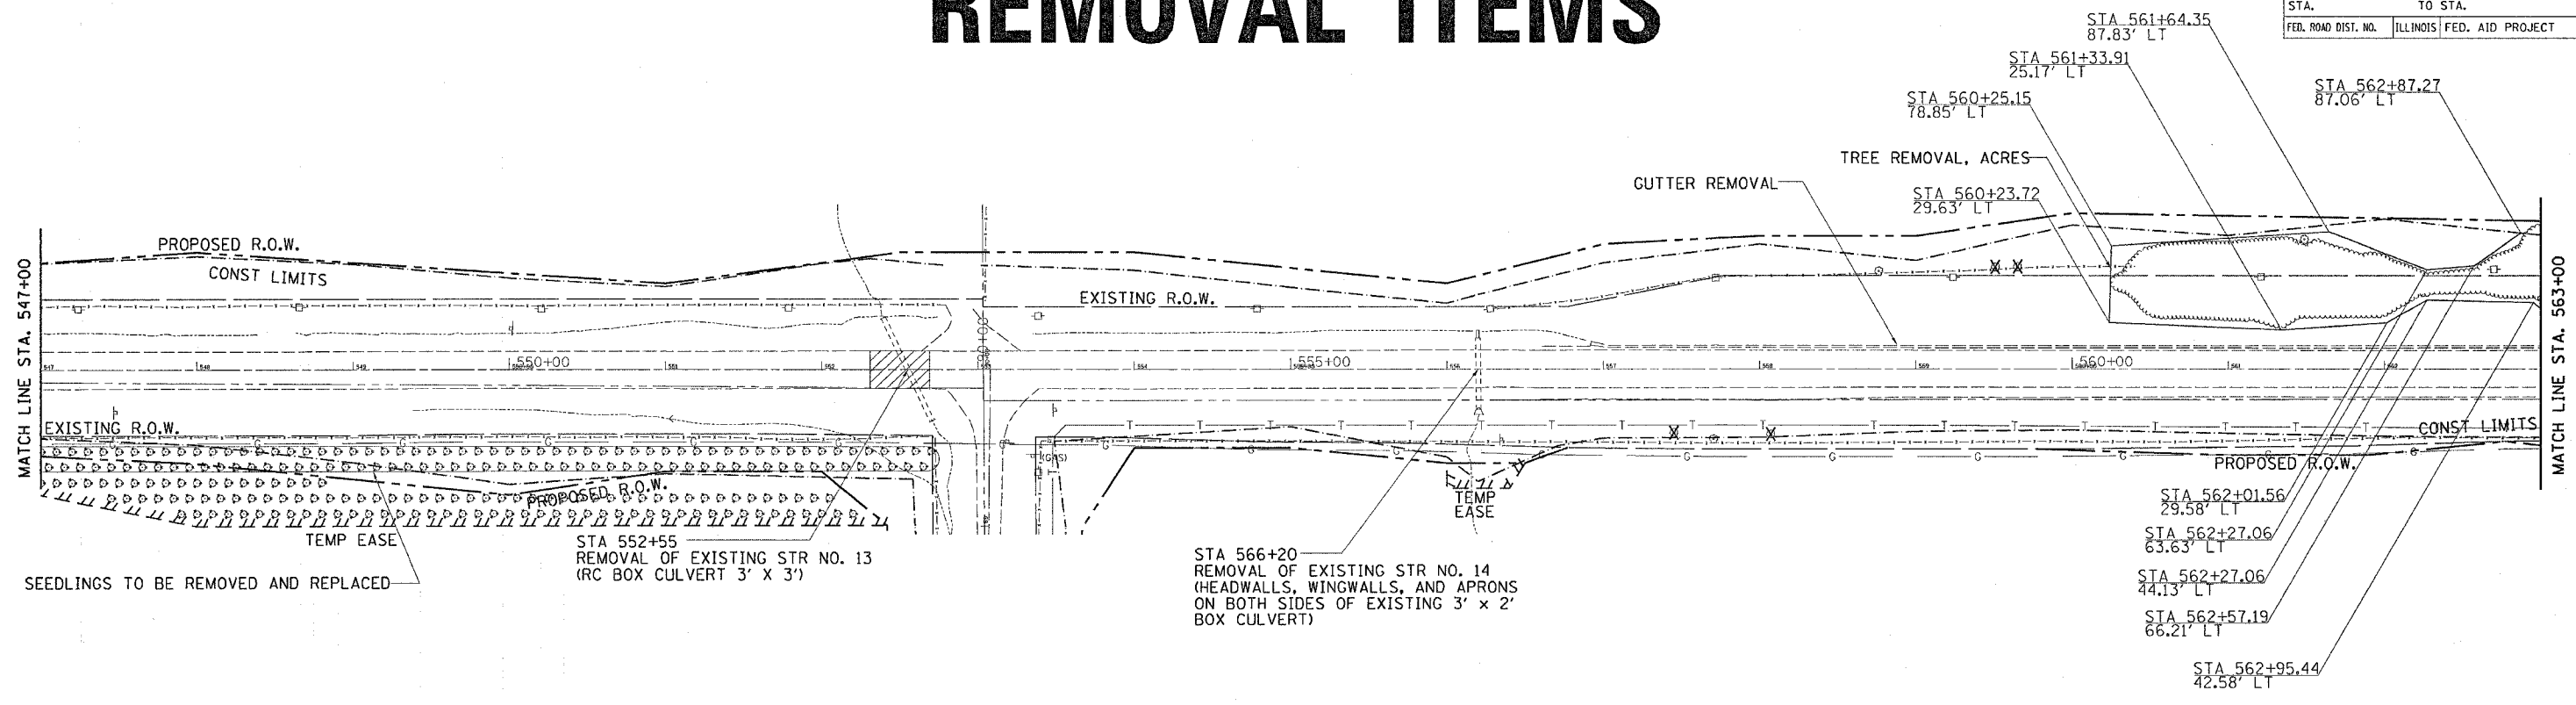

LEGEND	
	= REMOVE DRIVEWAY
	= TREE REMOVAL

PLOT DATE = Wed Feb 09 07:40:15 2005
 FILE NAME = C:\projects\220497\220497.dgn
 PLOT SCALE = 50.0000' / IN.
 REFERENCE = NHP