



F.A.P. RTE.	SECTION	COUNTY	TOTAL SHEETS	SHEET NO.
549	116RS-1	OGLE	593	125
STA.		TO STA.		
FED. ROAD DIST. NO.		ILLINOIS	FED. AID PROJECT	

REMOVAL ITEMS

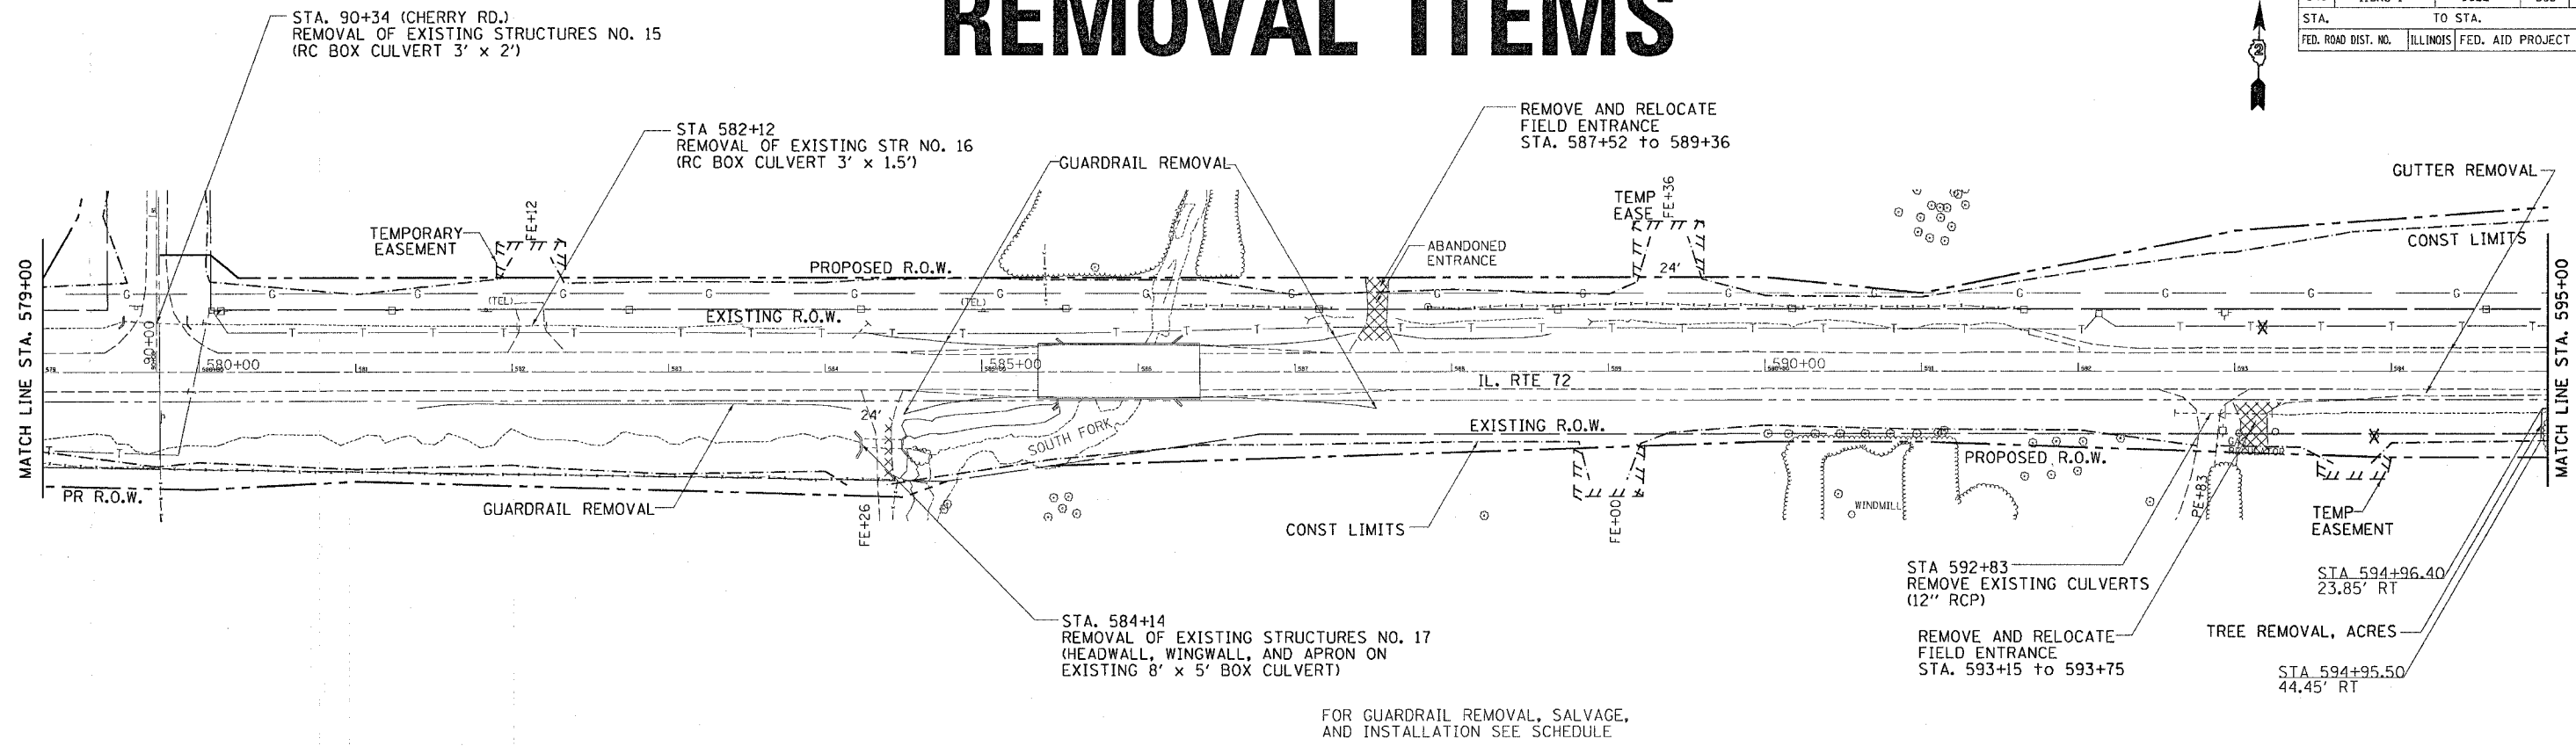

LEGEND

- = REMOVE DRIVEWAY
- = TREE REMOVAL

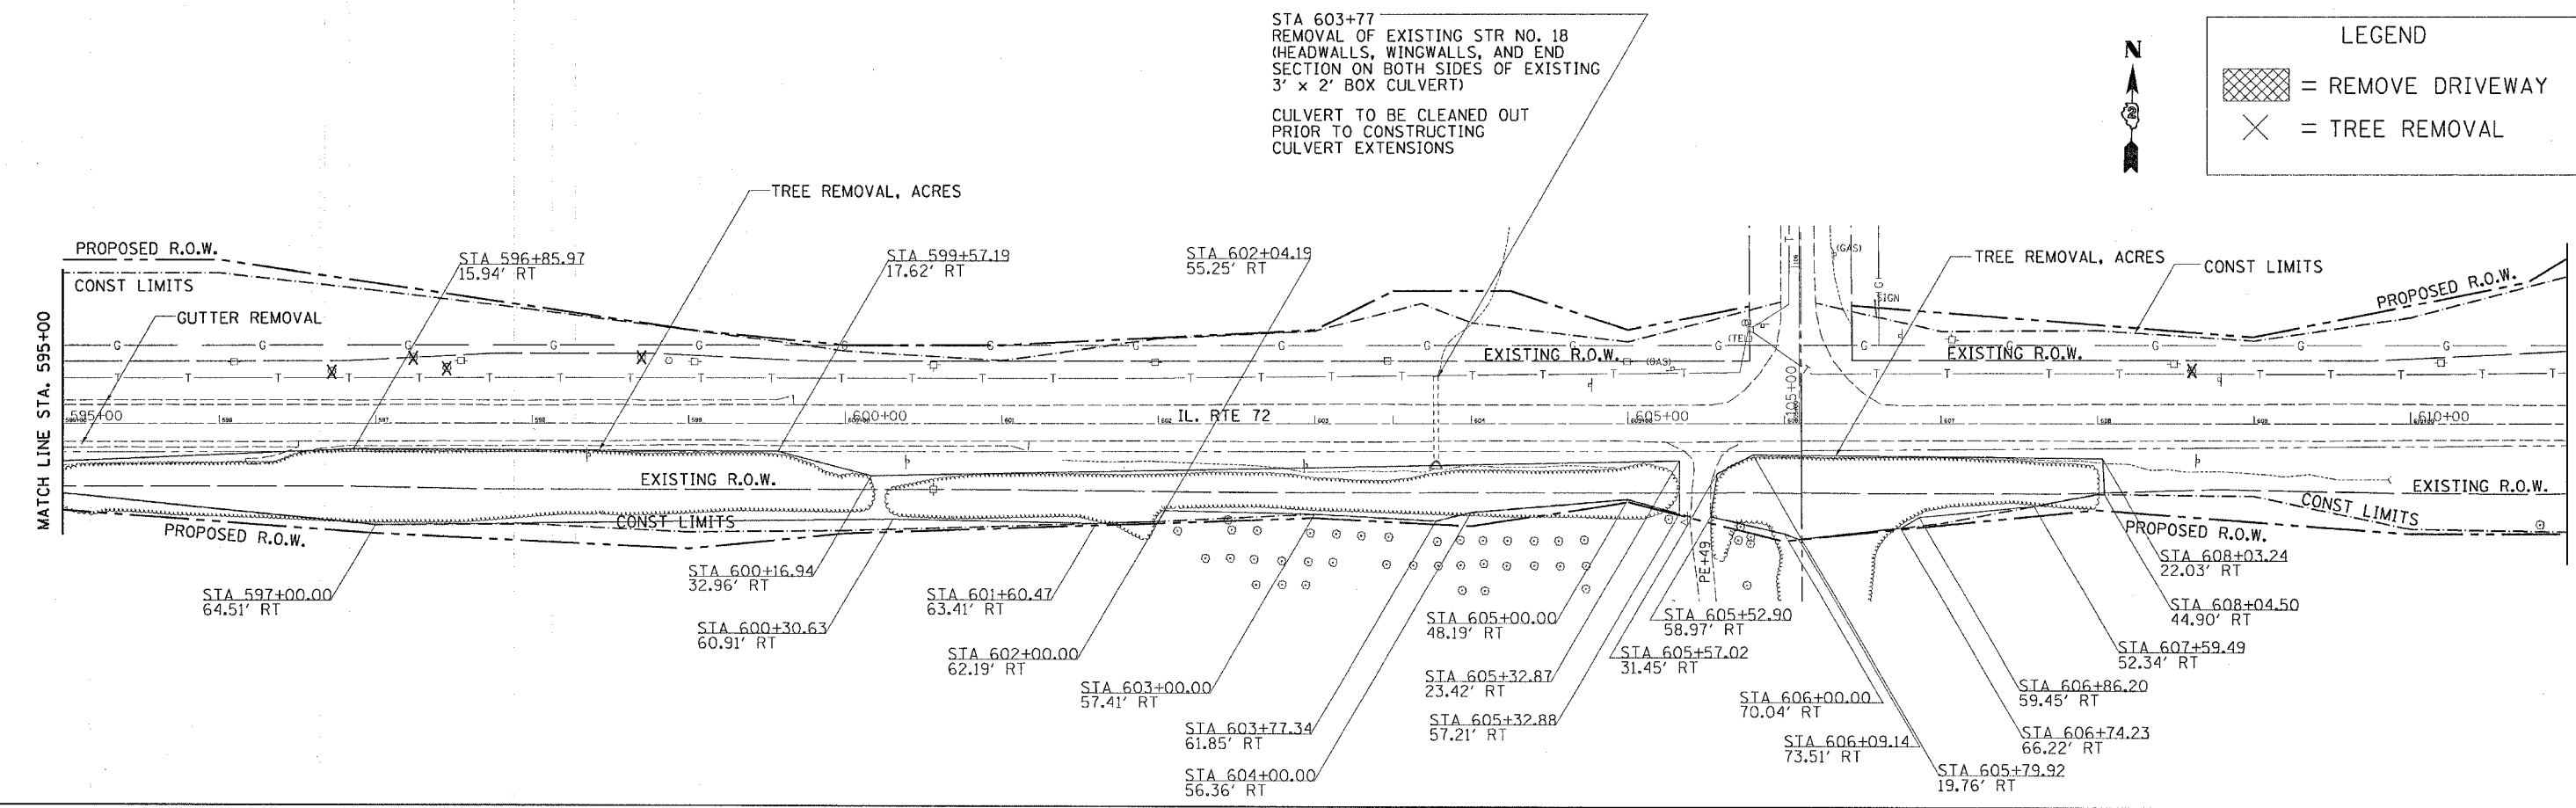

PLOT DATE = Wed Feb 09 07:46:37 2005
 FILE NAME = E:\pcc\mst\p220497\200497rem.dgn
 PLOT SCALE = 50.0000 / IN.
 REFERENCE = NONE