
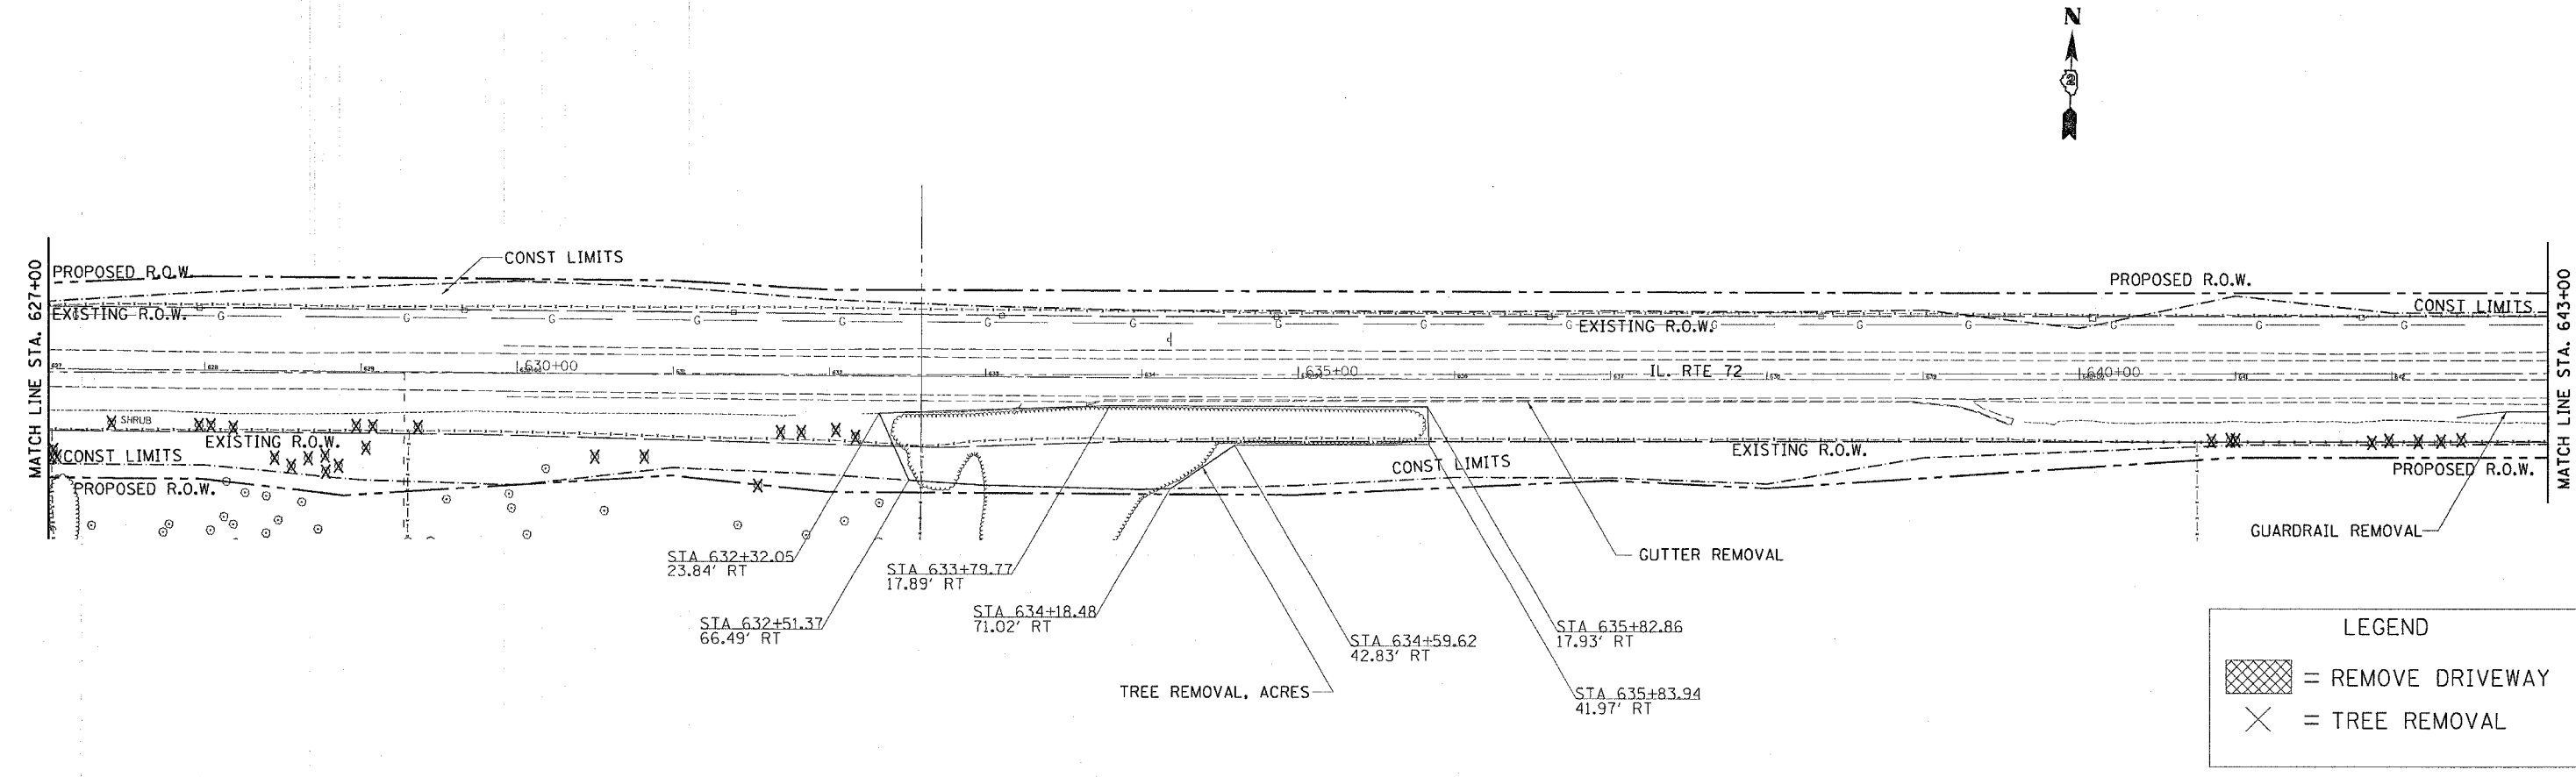


F.A.P. RTE.	SECTION	COUNTY	TOTAL SHEETS	SHEET NO.
549	116RS-1	OGLE	593	126
STA.		TO STA.		
FED. ROAD DIST. NO.		ILLINOIS FED. AID PROJECT		

REMOVAL ITEMS

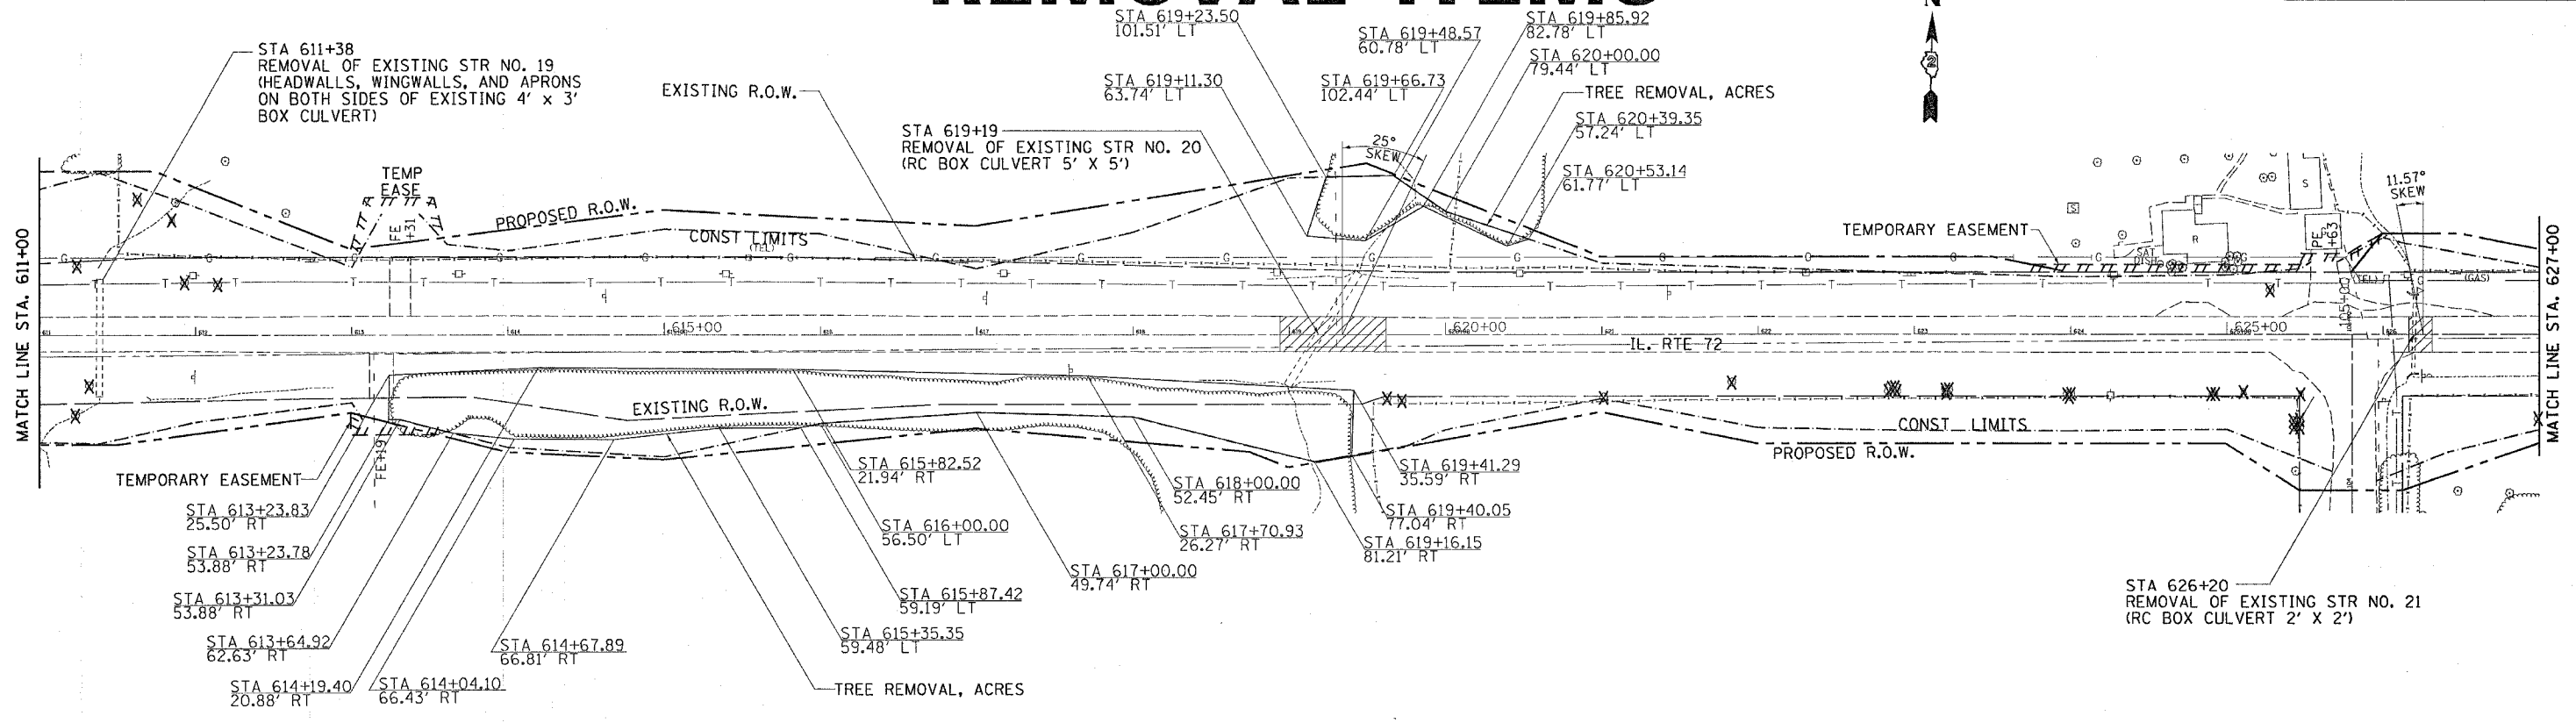

LEGEND

	= REMOVE DRIVEWAY
	= TREE REMOVAL

PLOT DATE = Wed Feb 03 07:46:18 2005
 FILE NAME = C:\projects\64178\64178.dgn
 PLOT SCALE = 50.0000 / IN.
 REFERENCE = BRP#