



F.A.P. RTE.	SECTION	COUNTY	TOTAL SHEETS	SHEET NO.
549	116RS-1	OGLE	593	127
STA. 643+00		TO STA. 659+00		
FED. ROAD DIST. NO.		ILLINOIS FED. AID PROJECT		

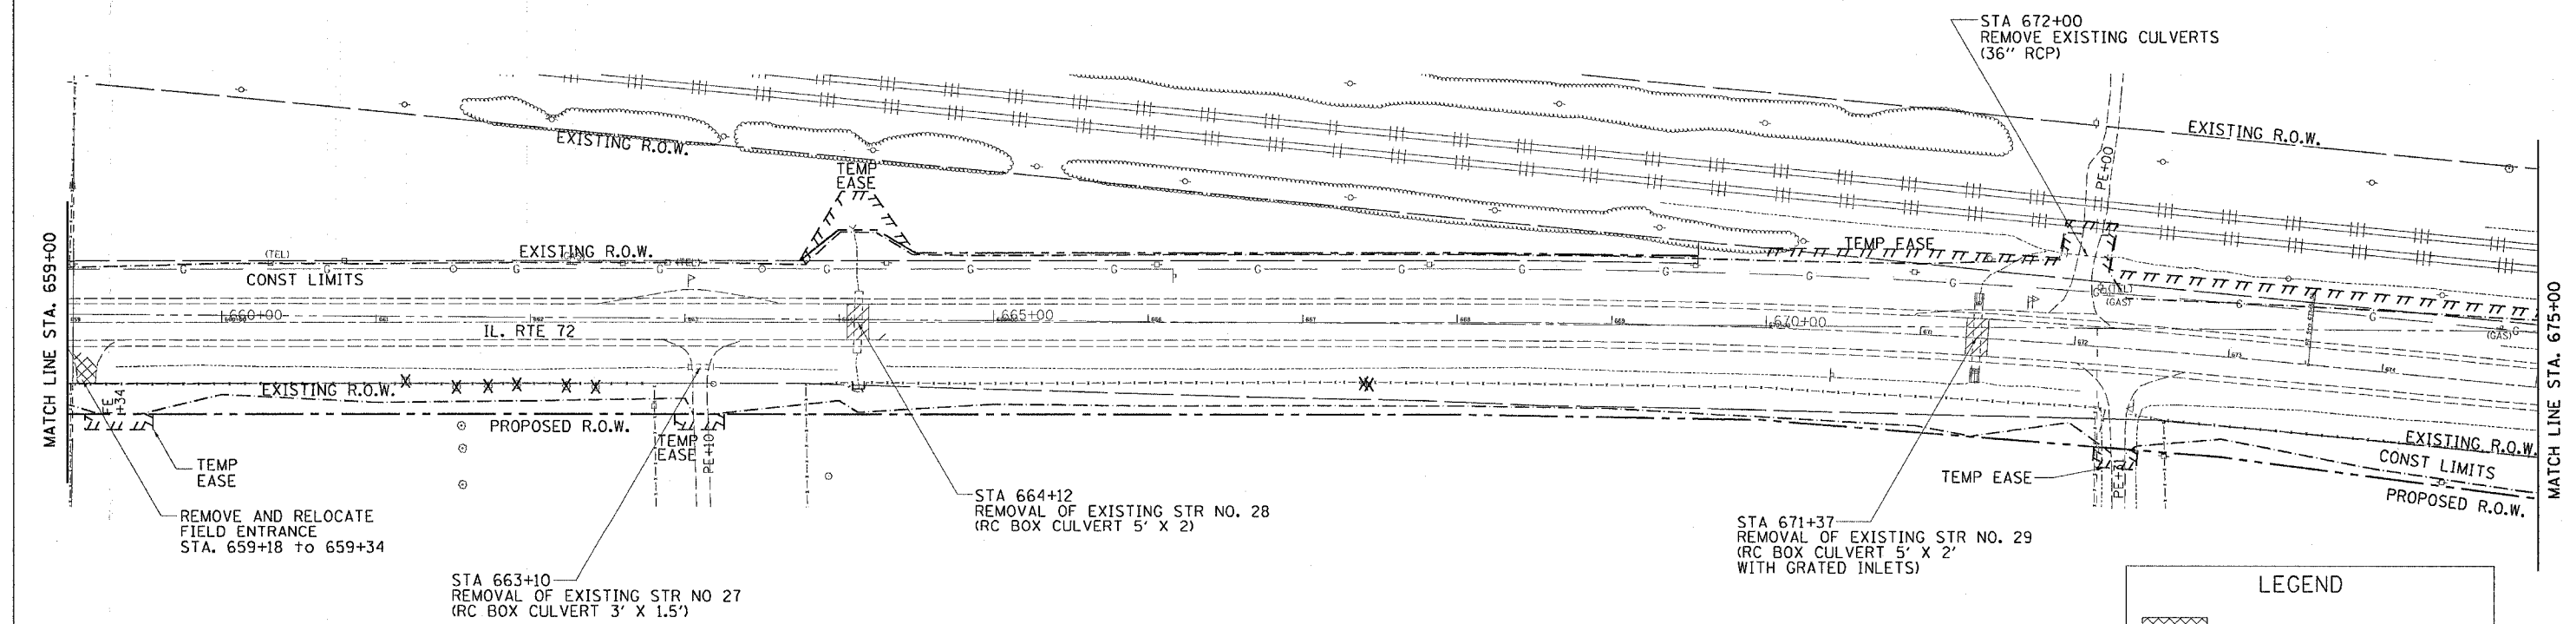

REMOVAL ITEMS

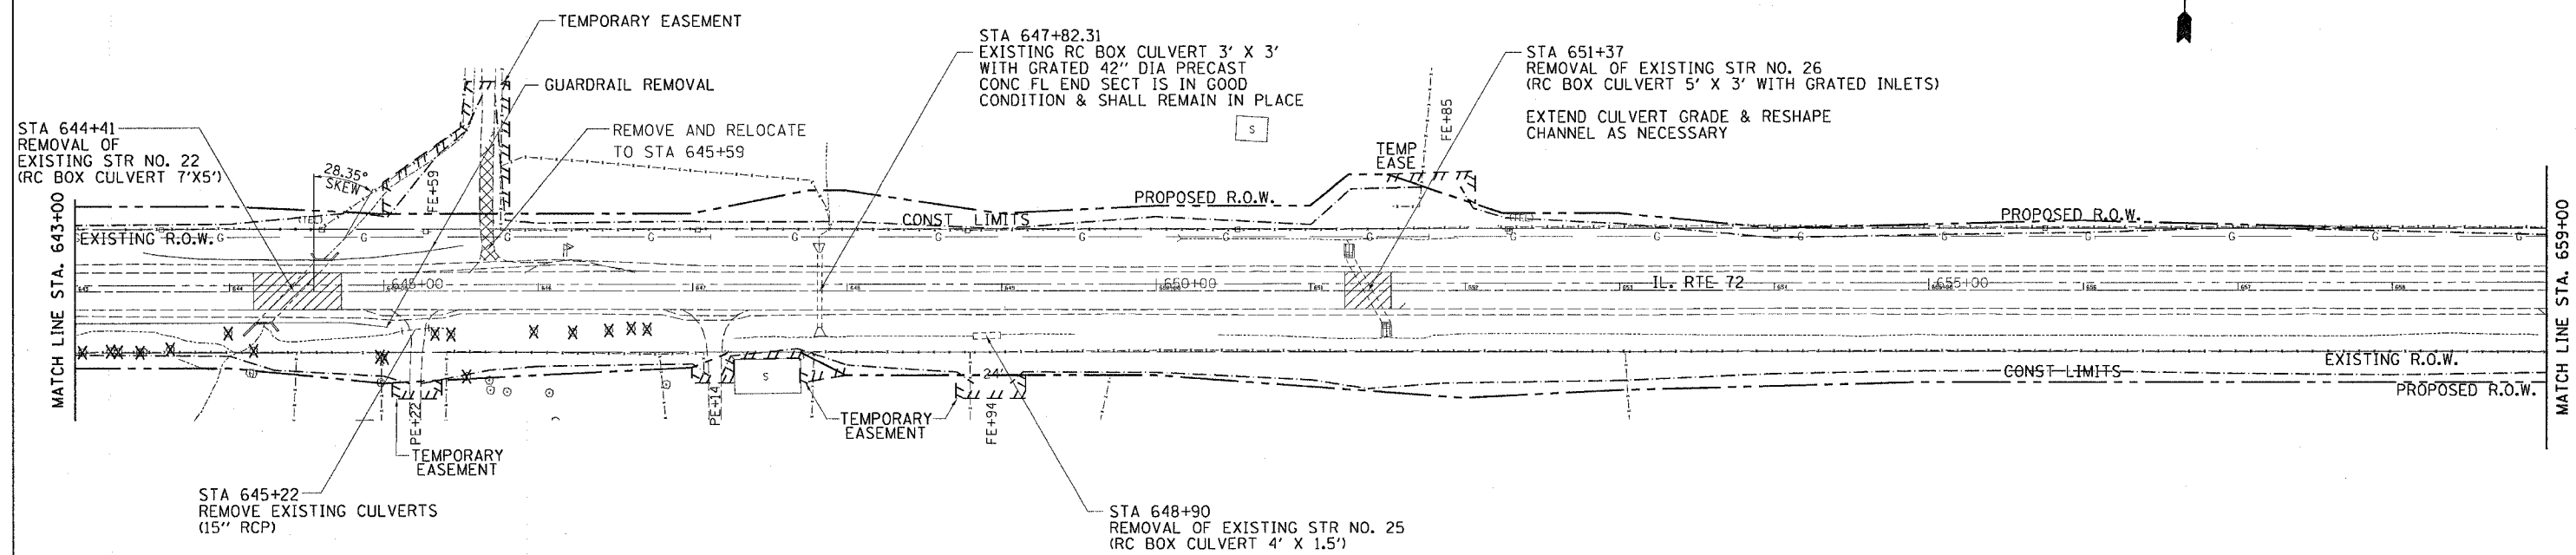

LEGEND

	= REMOVE DRIVEWAY
	= TREE REMOVAL

PLOT DATE = Wed Feb 03 07:46:28 2005
 FILE NAME = C:\prowork\sta\200497\080497.dwg
 PLOT SCALE = 50.0000 / IN.
 REFERENCE = NHP#