
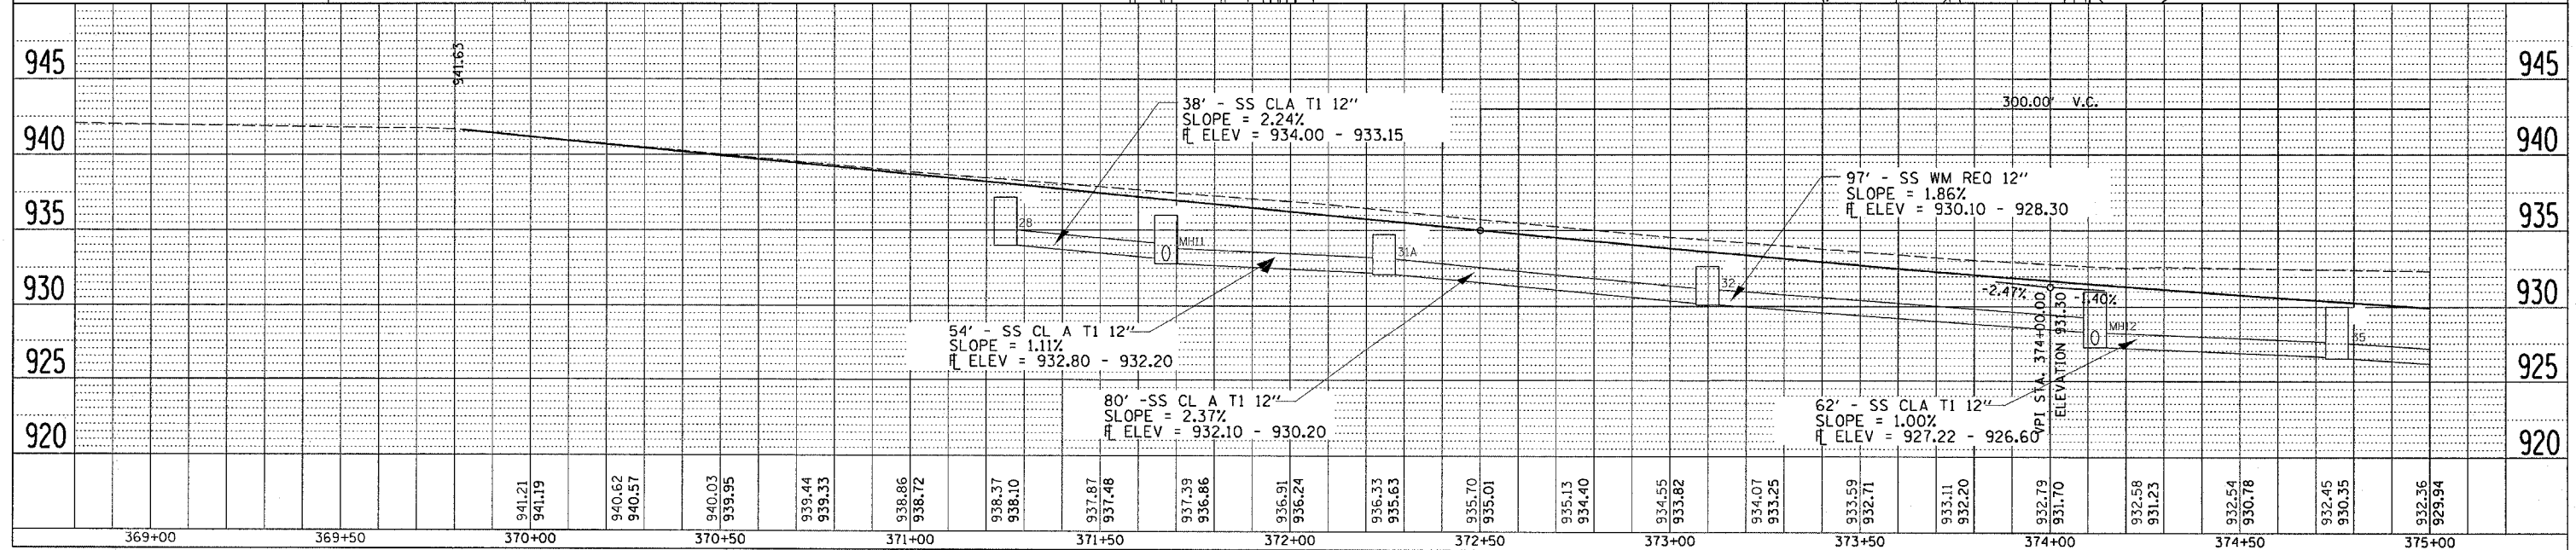


F.A.P. RTE.	SECTION	COUNTY	TOTAL SHEETS	SHEET NO.
549	116RS-1	OGLE	593	132
STA.		TO STA.		
FED. ROAD DIST. NO.		ILLINOIS FED. AID PROJECT		

LT DRAINAGE DETAILS

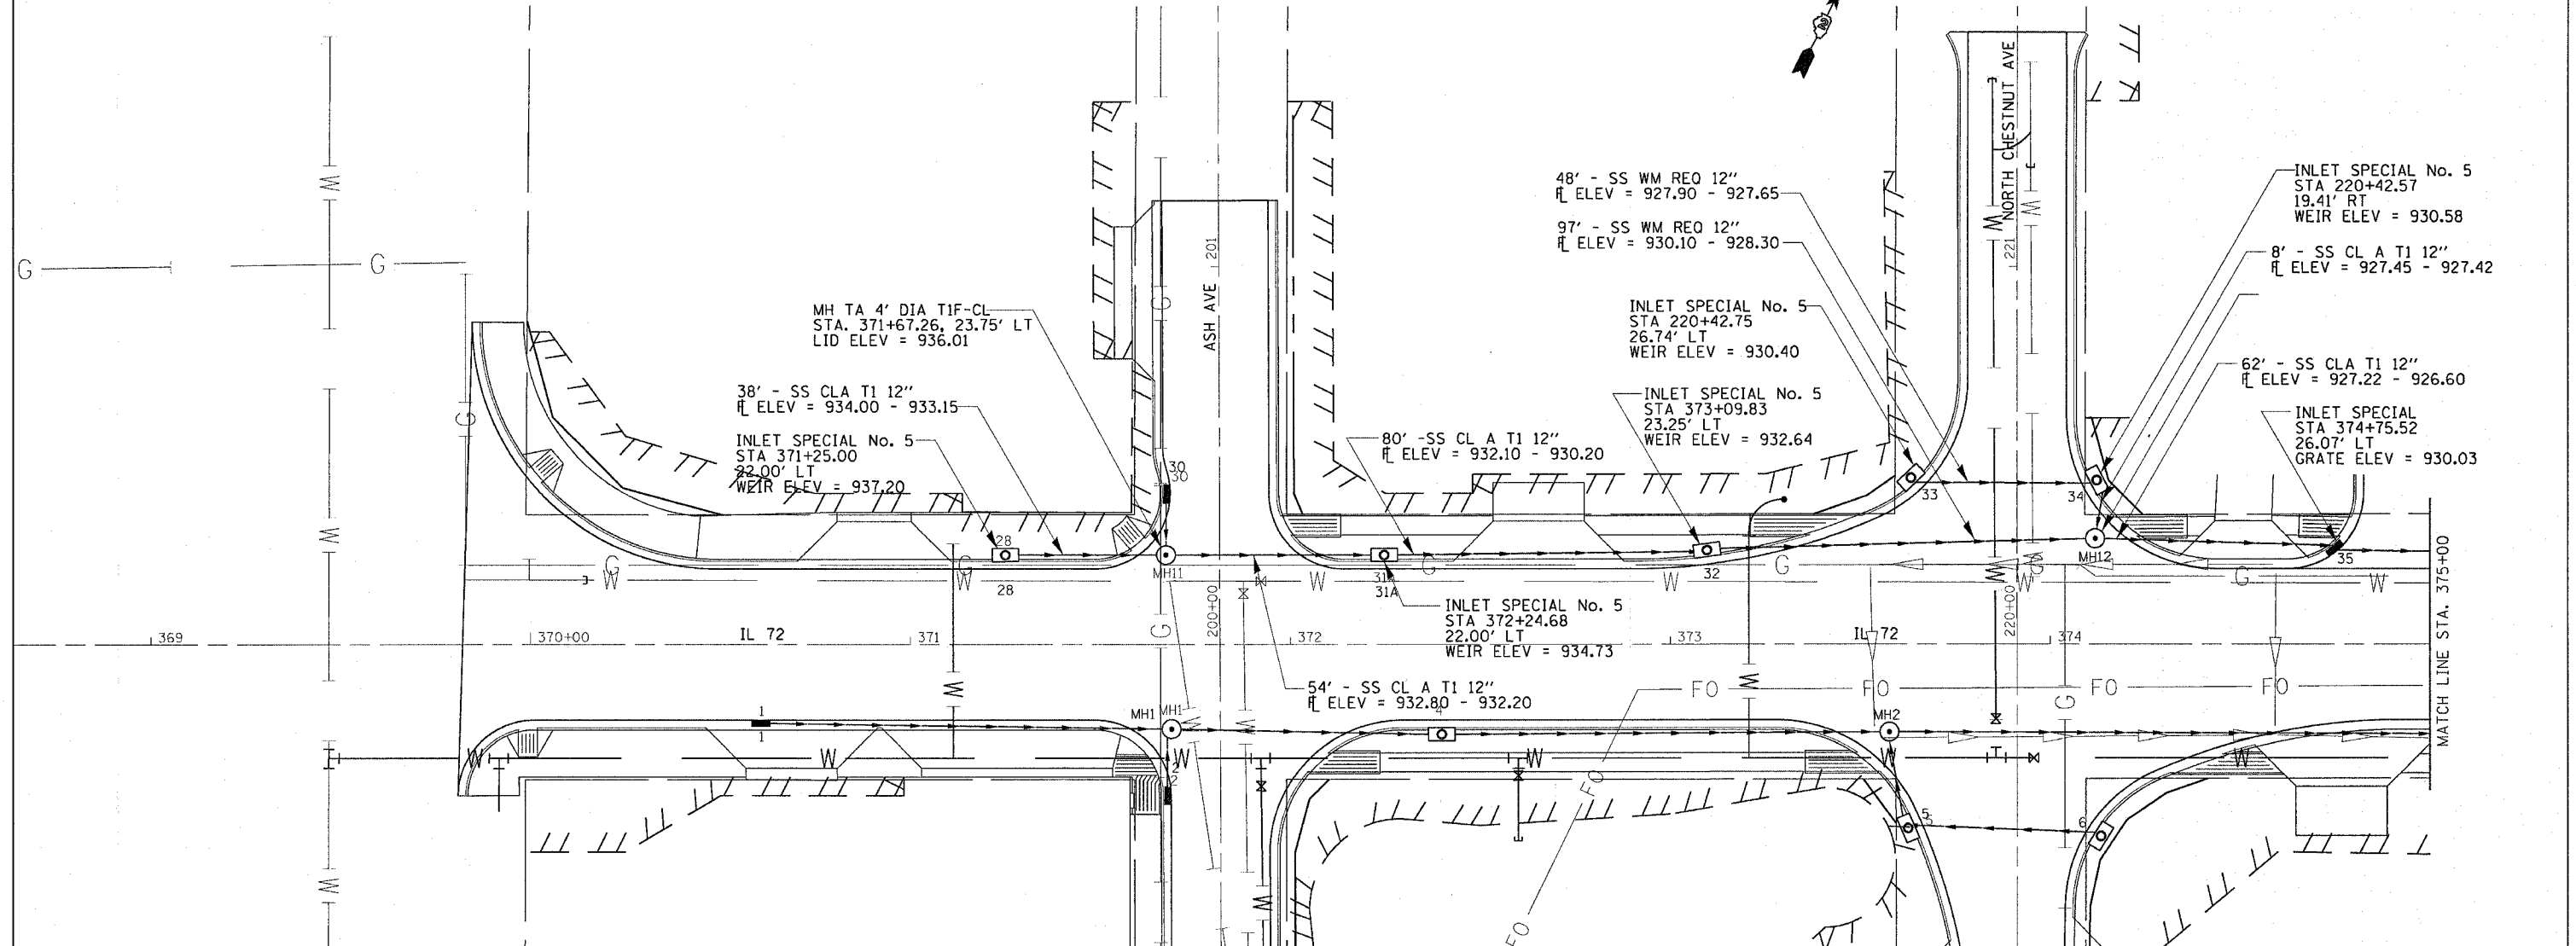

PLAN

REVISION	DATE
NOTED	
CHECKED	
DESIGNED	
DRAWN	
FILE NAME	

PROFILE

REVISION	DATE
NOTED	
CHECKED	
DESIGNED	
DRAWN	
FILE NAME	