


F.A.P. RTE.	SECTION	COUNTY	TOTAL SHEETS	SHEET NO.
549	116RS-1	OGLE	593	136

STA.	TO STA.
FED. ROAD DIST. NO.	ILLINOIS FED. AID PROJECT

LT DRAINAGE DETAILS

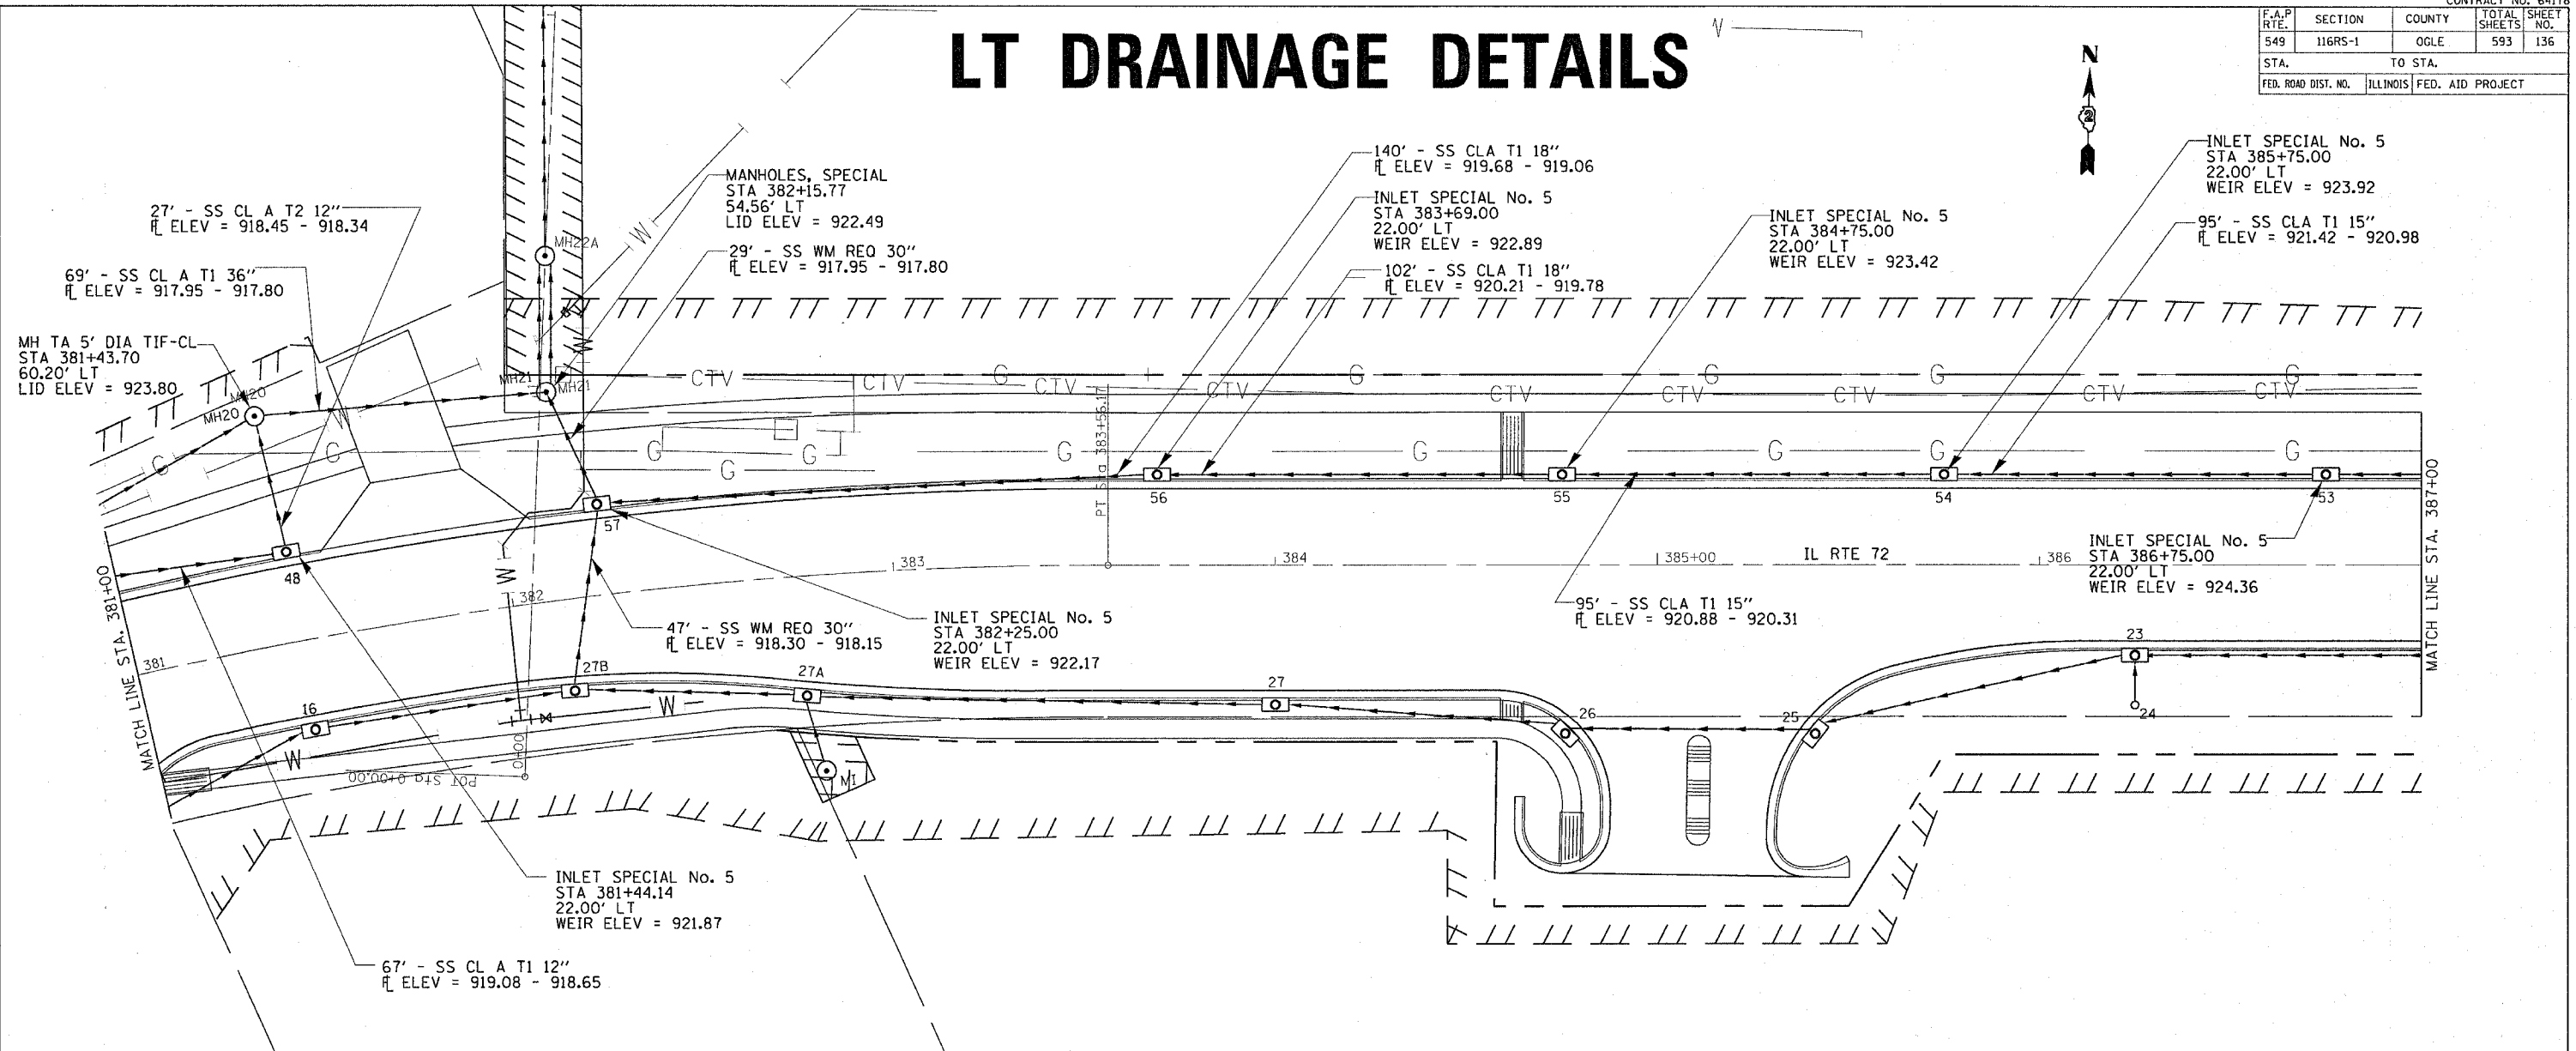

PLAN

DATE	BY	REVISION

NOTE BOOK NO. _____

ALIGNED CHECKED _____

STRUCTURE CHECKED _____

CADD FILE NAME _____

PROFILE

DATE	BY	REVISION

NOTE BOOK NO. _____

ALIGNED CHECKED _____

STRUCTURE CHECKED _____

CADD FILE NAME _____

