


F.A.P. RTE.	SECTION	COUNTY	TOTAL SHEETS	SHEET NO.
549	116RS-1	OGLE	593	155
STA.		TO STA.		
FED. ROAD DIST. NO.		ILLINOIS	FED. AID PROJECT	

PAVEMENT MARKING, R.O.W & EASEMENT DETAILS

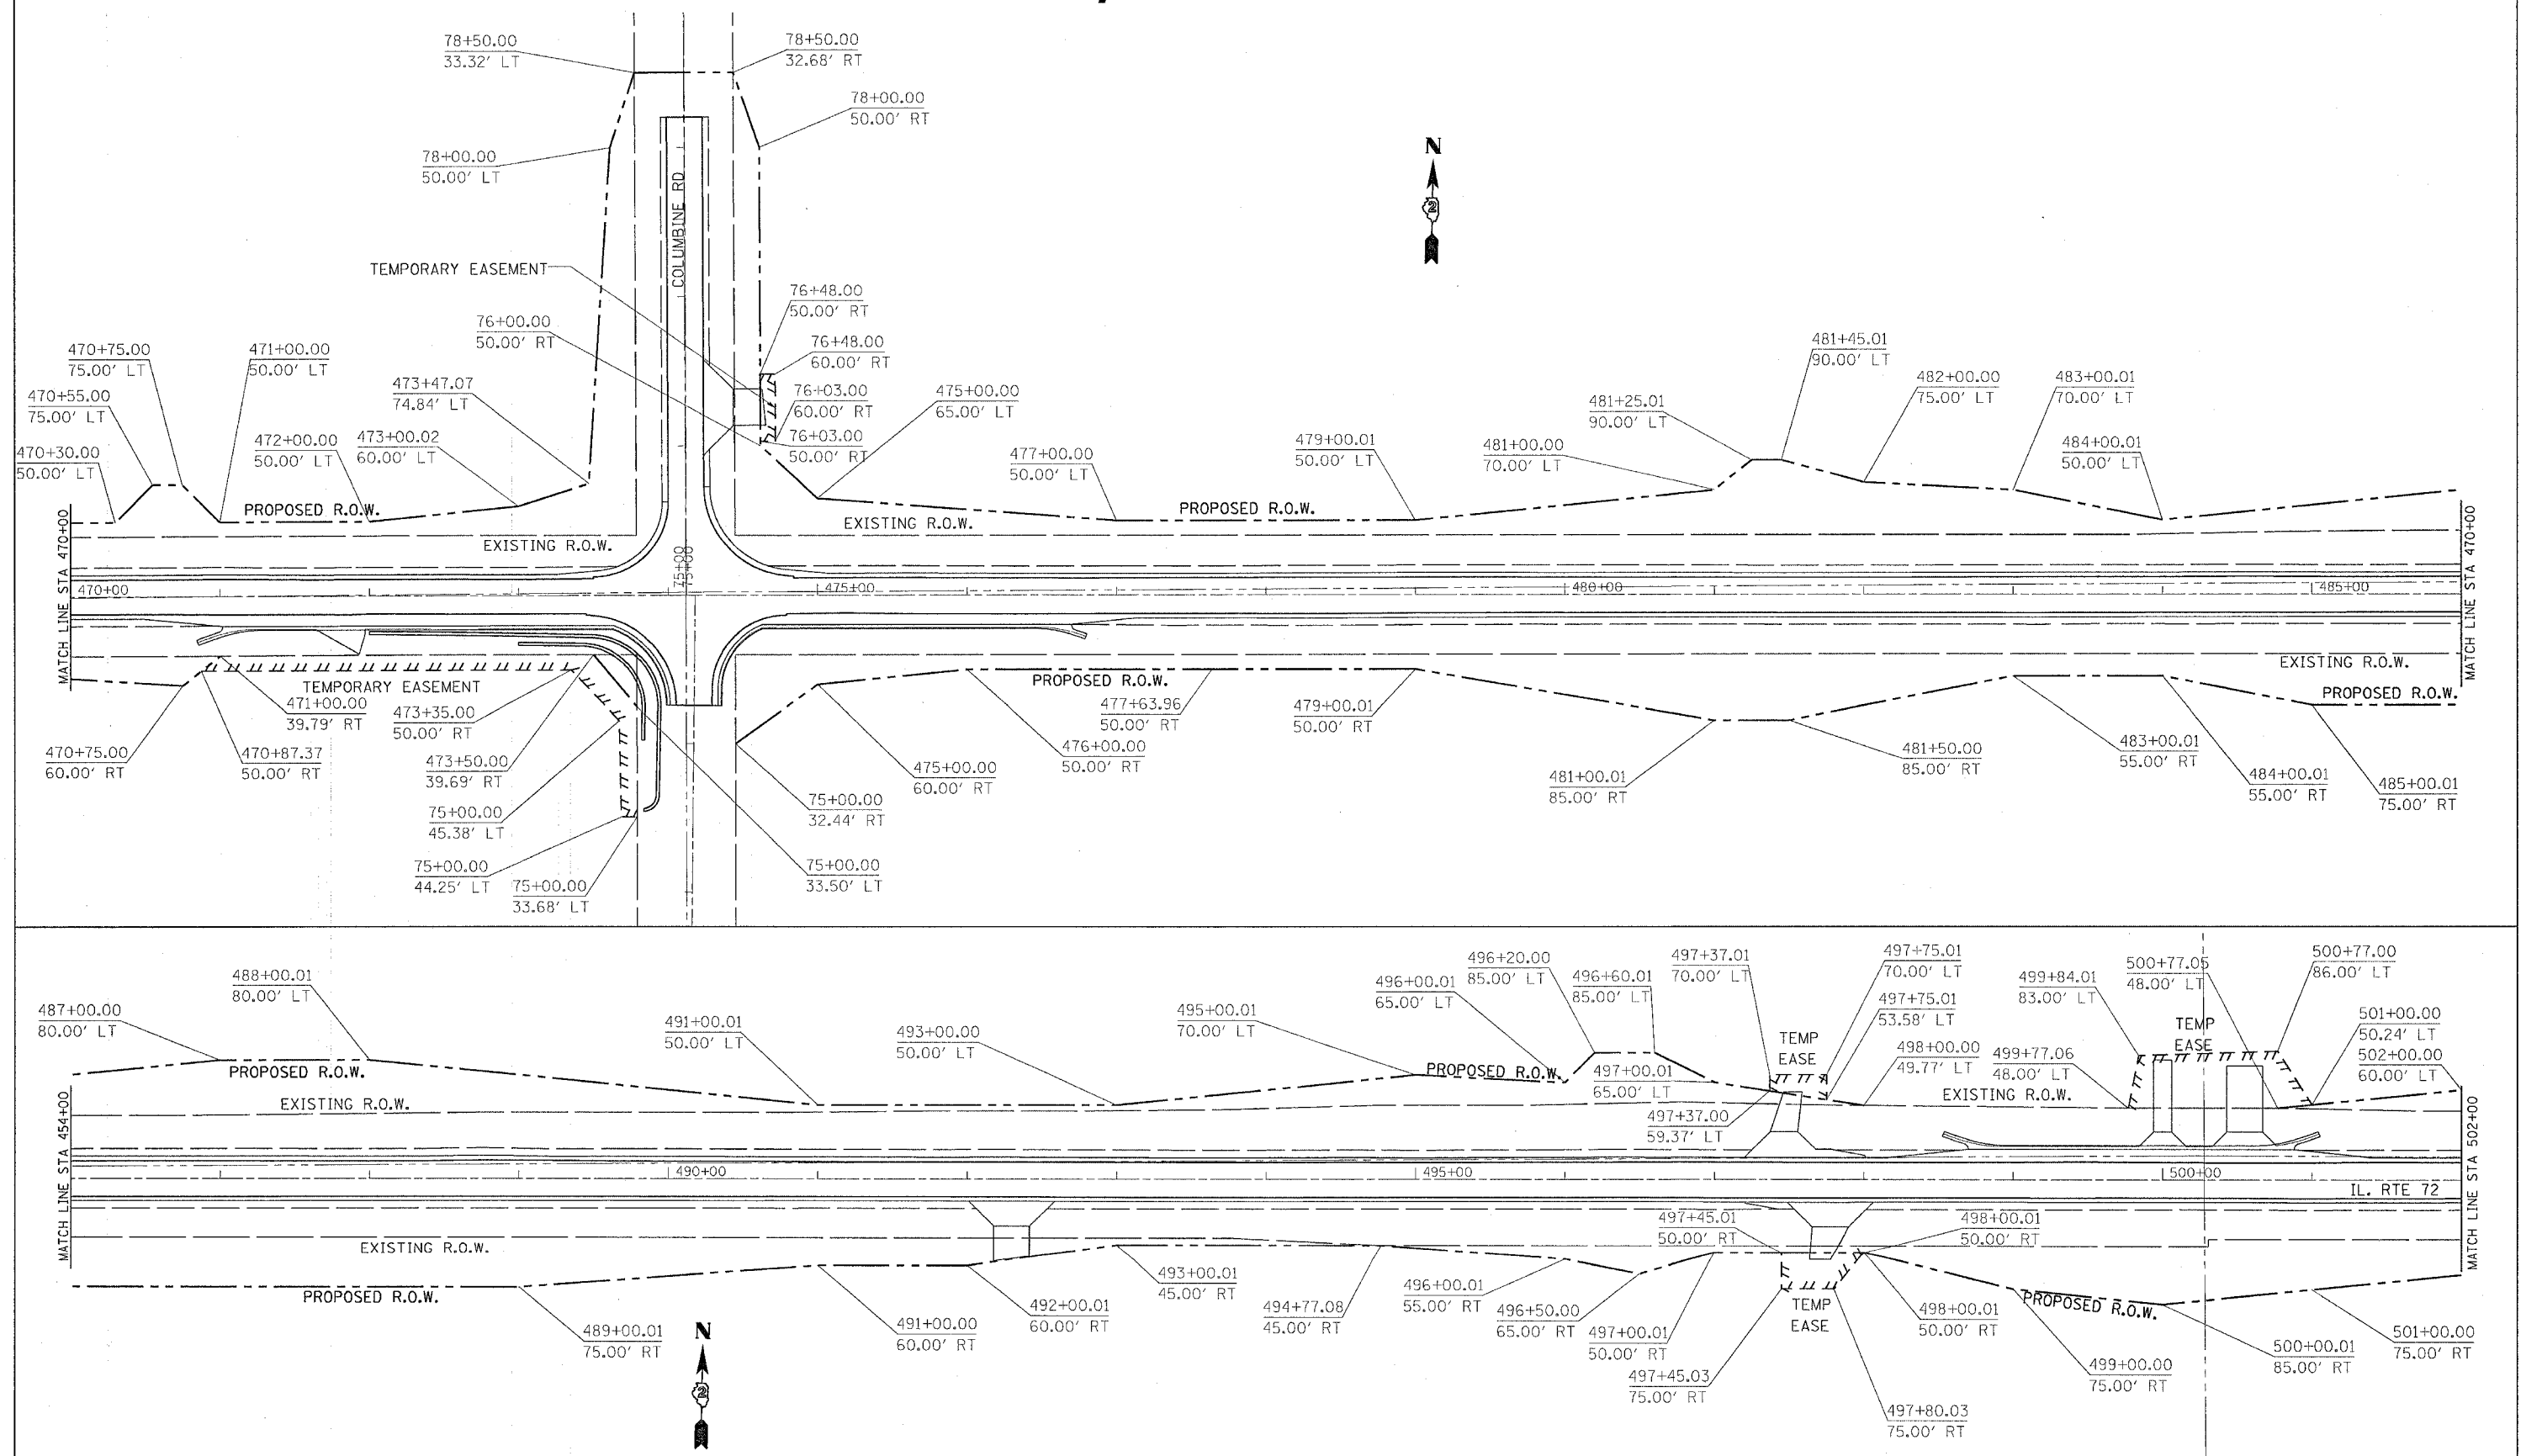

PLOT DATE = Tue Feb 08 14:59:49 2005
 FILE NAME = C:\projects\116RS-1\116RS-1.dgn
 PLOT SCALE = 50.0000 / 1 IN.
 REFERENCE = #REF#