
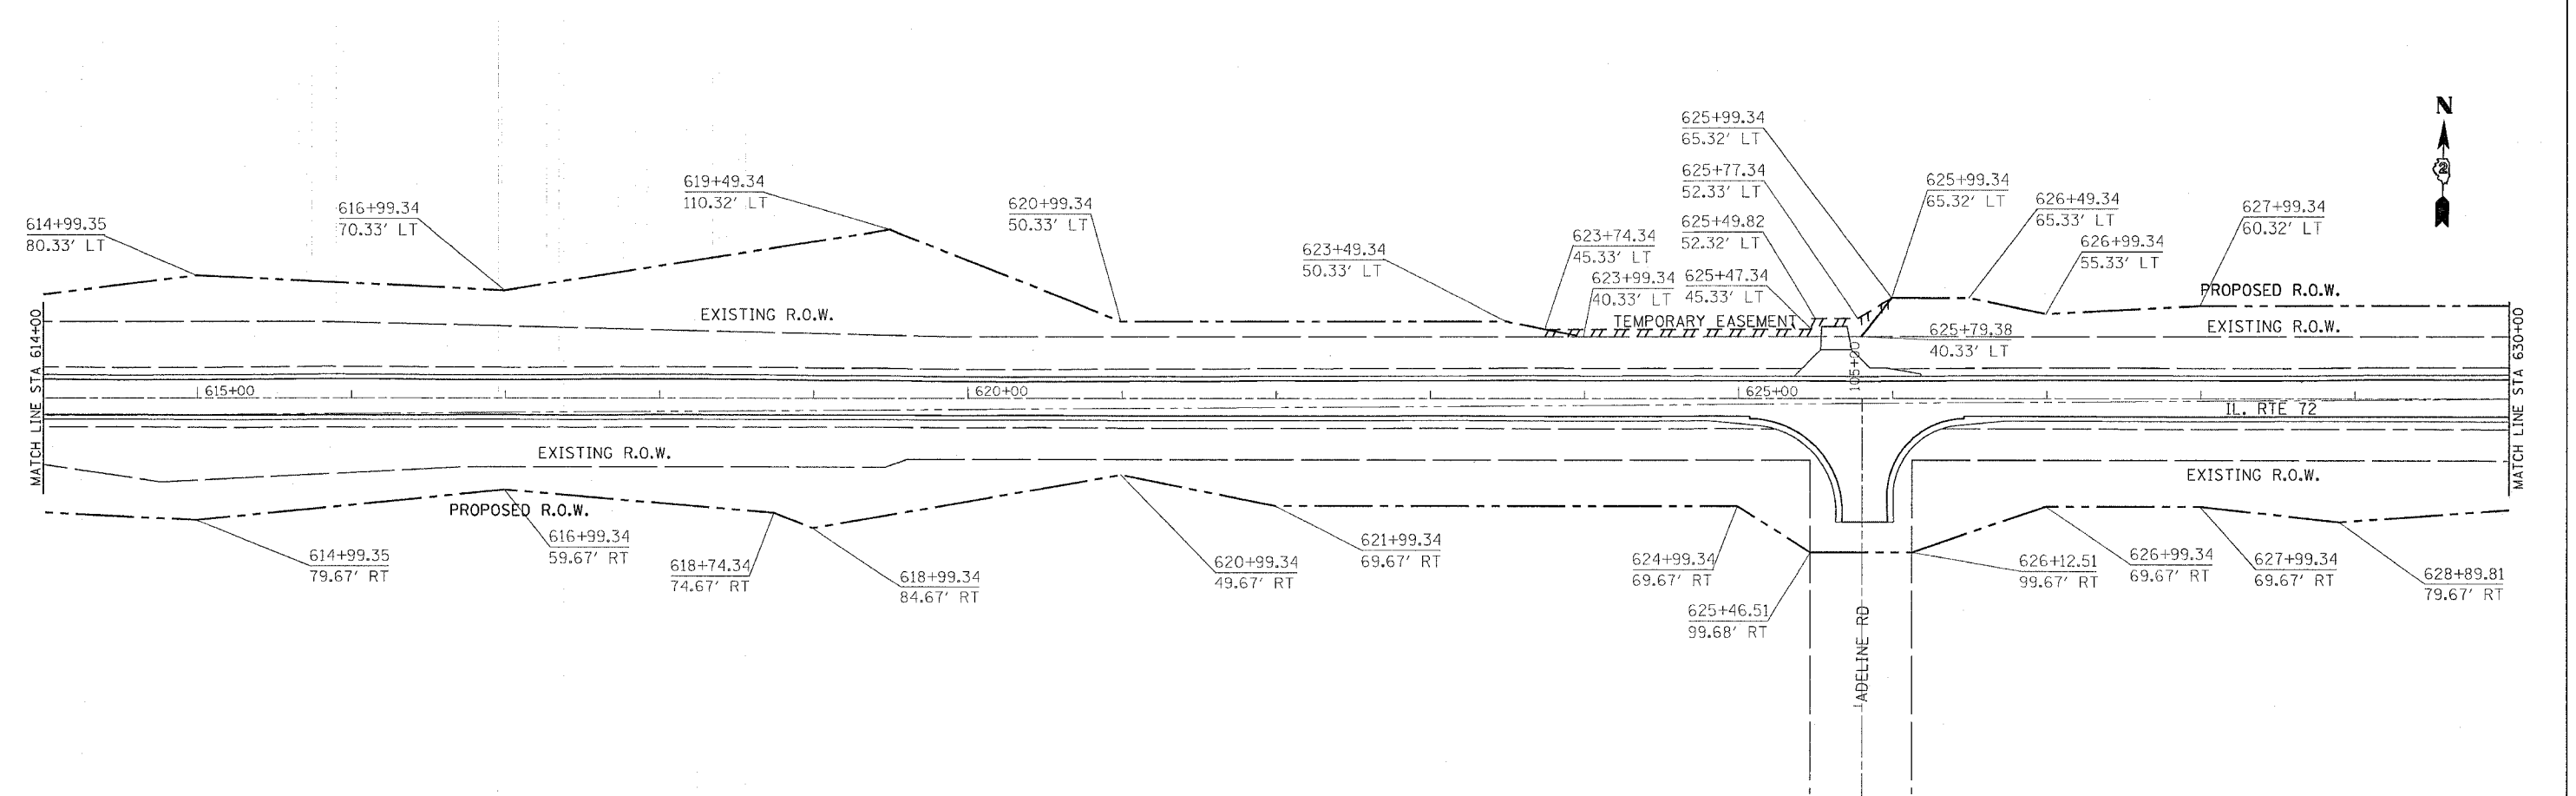


F.A.P. RTE.	SECTION	COUNTY	TOTAL SHEETS	SHEET NO.
549	116RS-1	Ogle	593	159
STA.		TO STA.		
FED. ROAD DIST. NO.		ILLINOIS	FED. AID PROJECT	

PAVEMENT MARKING, R.O.W & EASEMENT DETAILS

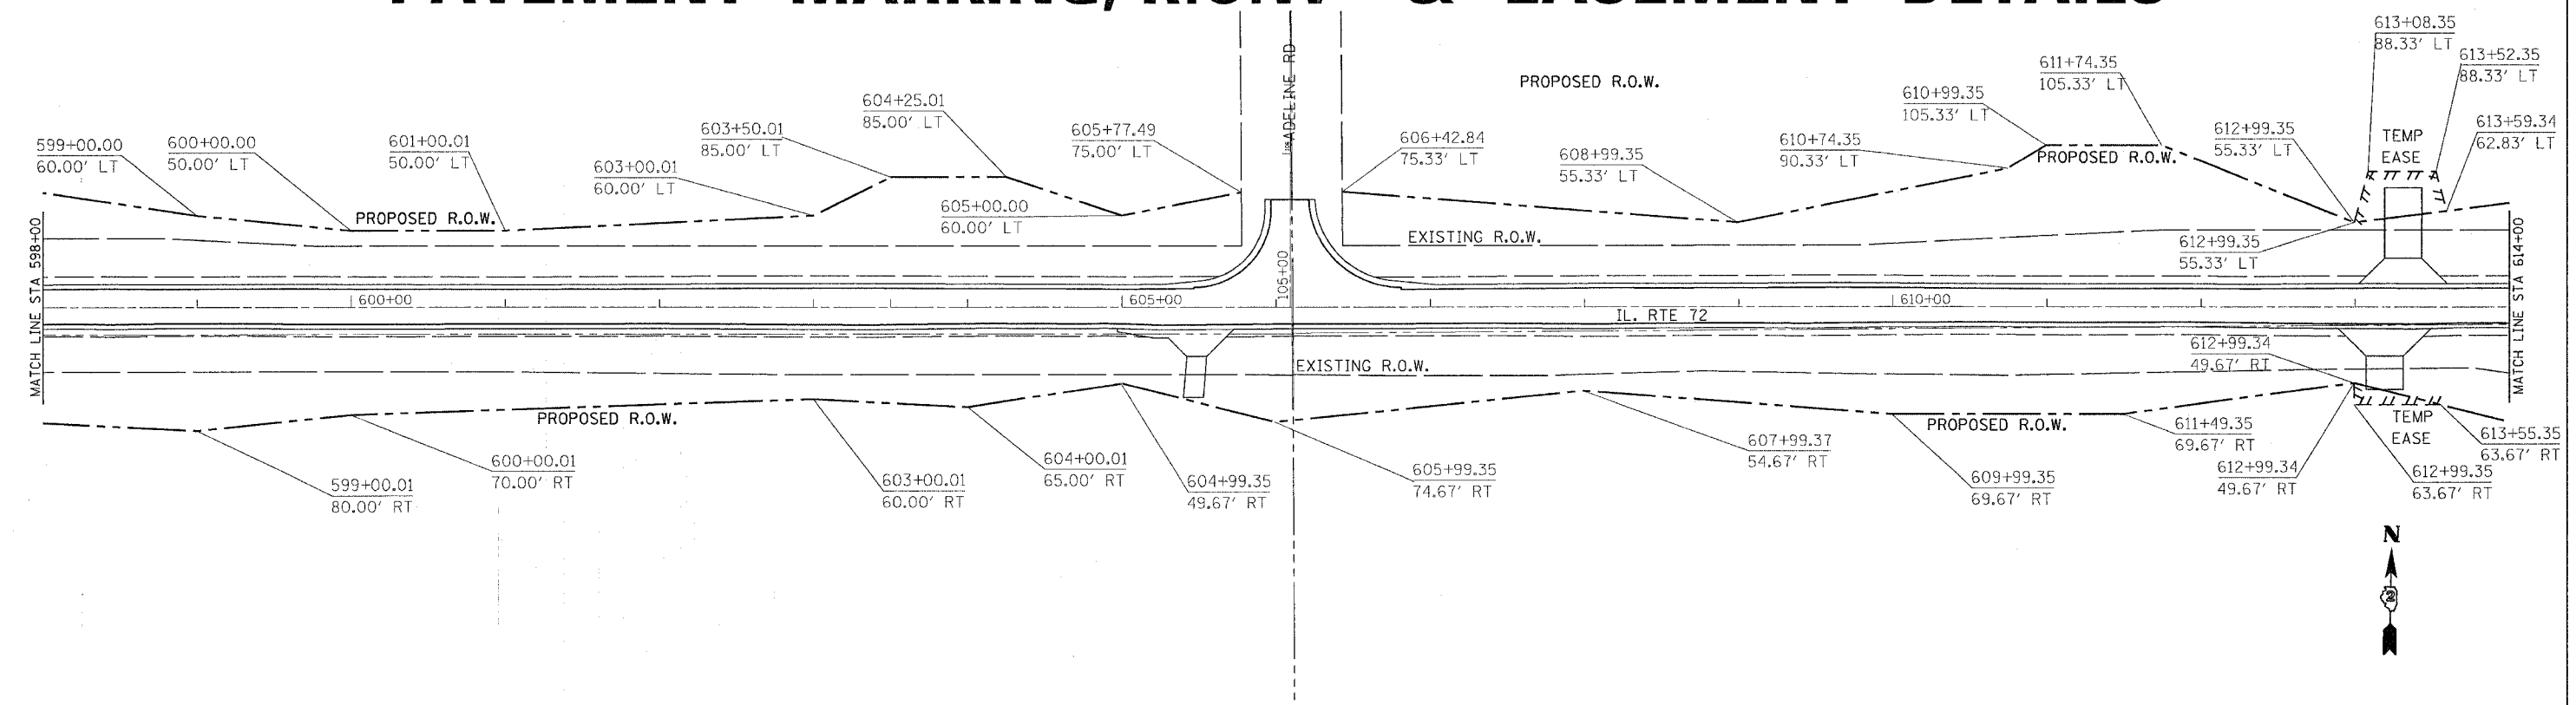

PLOT DATE = Tue Feb 08 14:55:51 2005
 FILE NAME = C:\prow\proj\116RS-1\116RS-1.dwg
 PLOT SCALE = 50.0000' / 1" IN.
 REFERENCE = SHEET 159