


PAVEMENT MARKING, R.O.W & EASEMENT DETAILS

CONTRACT NO. 64178

F.A.P. RTE.	SECTION	COUNTY	TOTAL SHEETS	SHEET NO.
549	116RS-1	OGLE	593	166
STA.		TO STA.		
FED. ROAD DIST. NO.		ILLINOIS	FED. AID PROJECT	

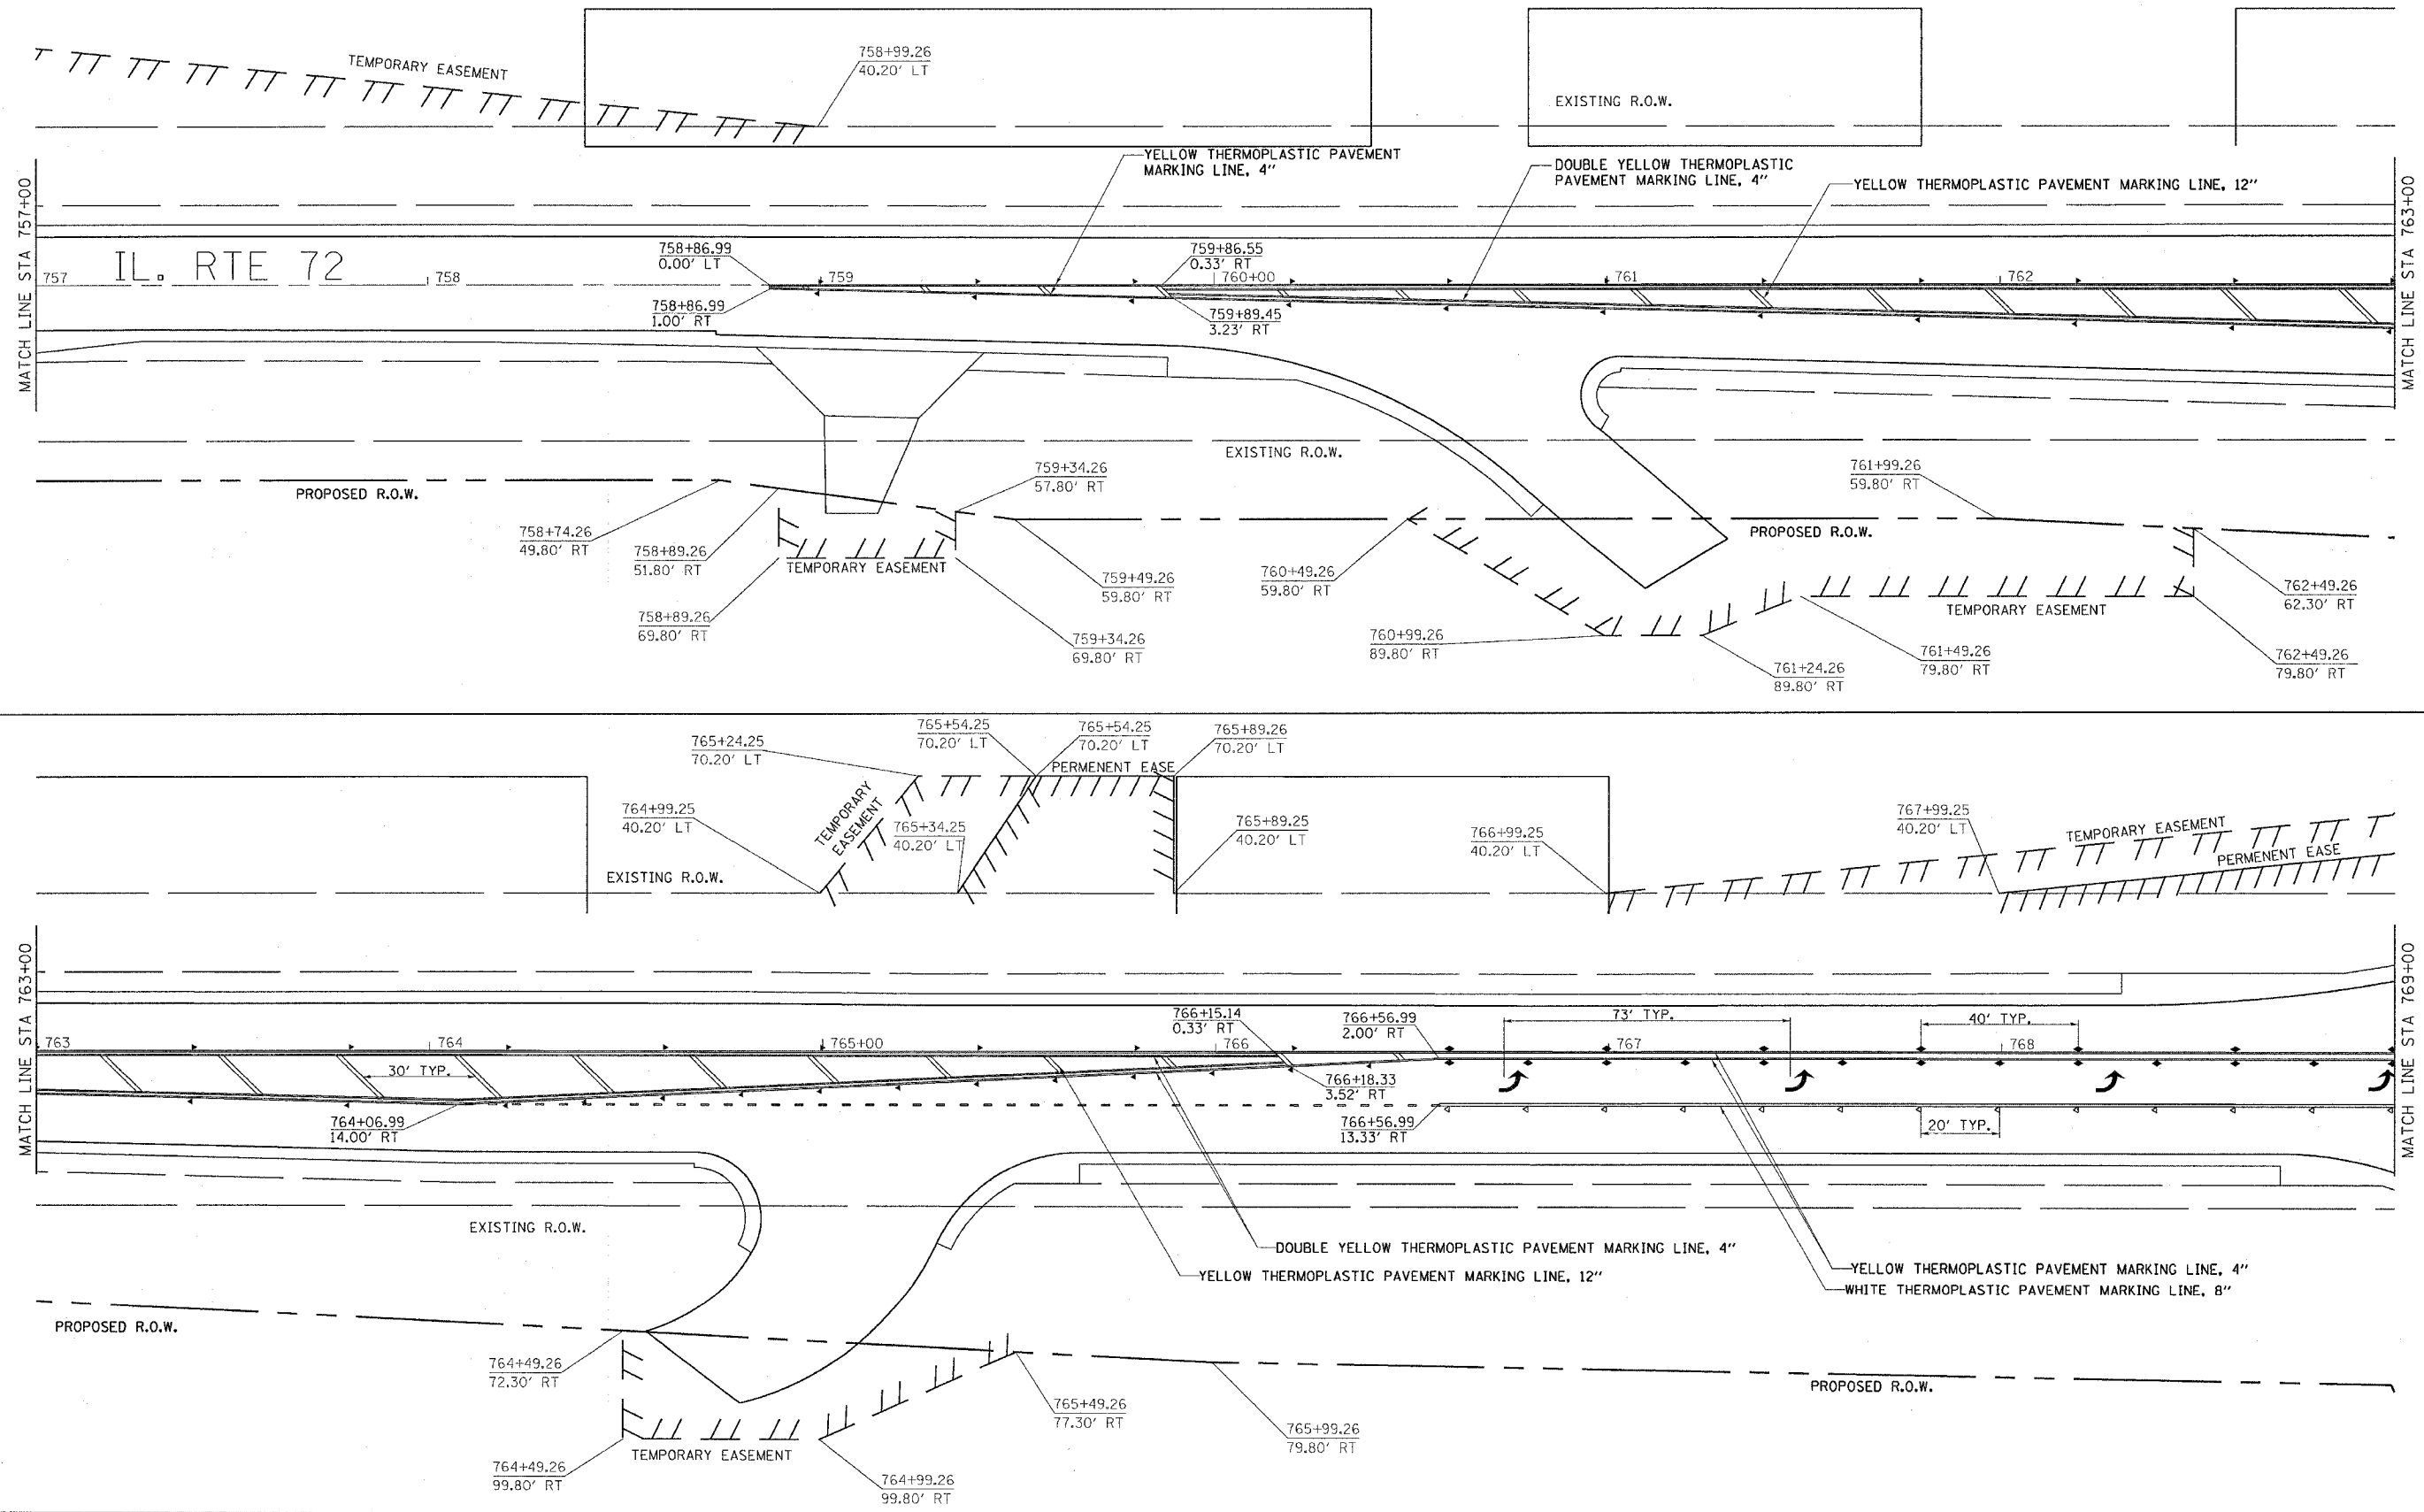

PLOT DATE = Tue Feb 08 14:59:43 2005
 FILE NAME = C:\pwworkspace\2004197\job\197.pwdgn
 PLOT SCALE = 28.0000 / 1 IN.
 REFERENCE = #REF#