


PAVEMENT MARKING, R.O.W & EASEMENT DETAILS

CONTRACT NO. 64178			
F.A.P. RTE.	SECTION	COUNTY	TOTAL SHEETS
549	116RS-1	OGLE	593
STA.		TO STA.	
FED. ROAD DIST. NO.		ILLINOIS FED. AID PROJECT	

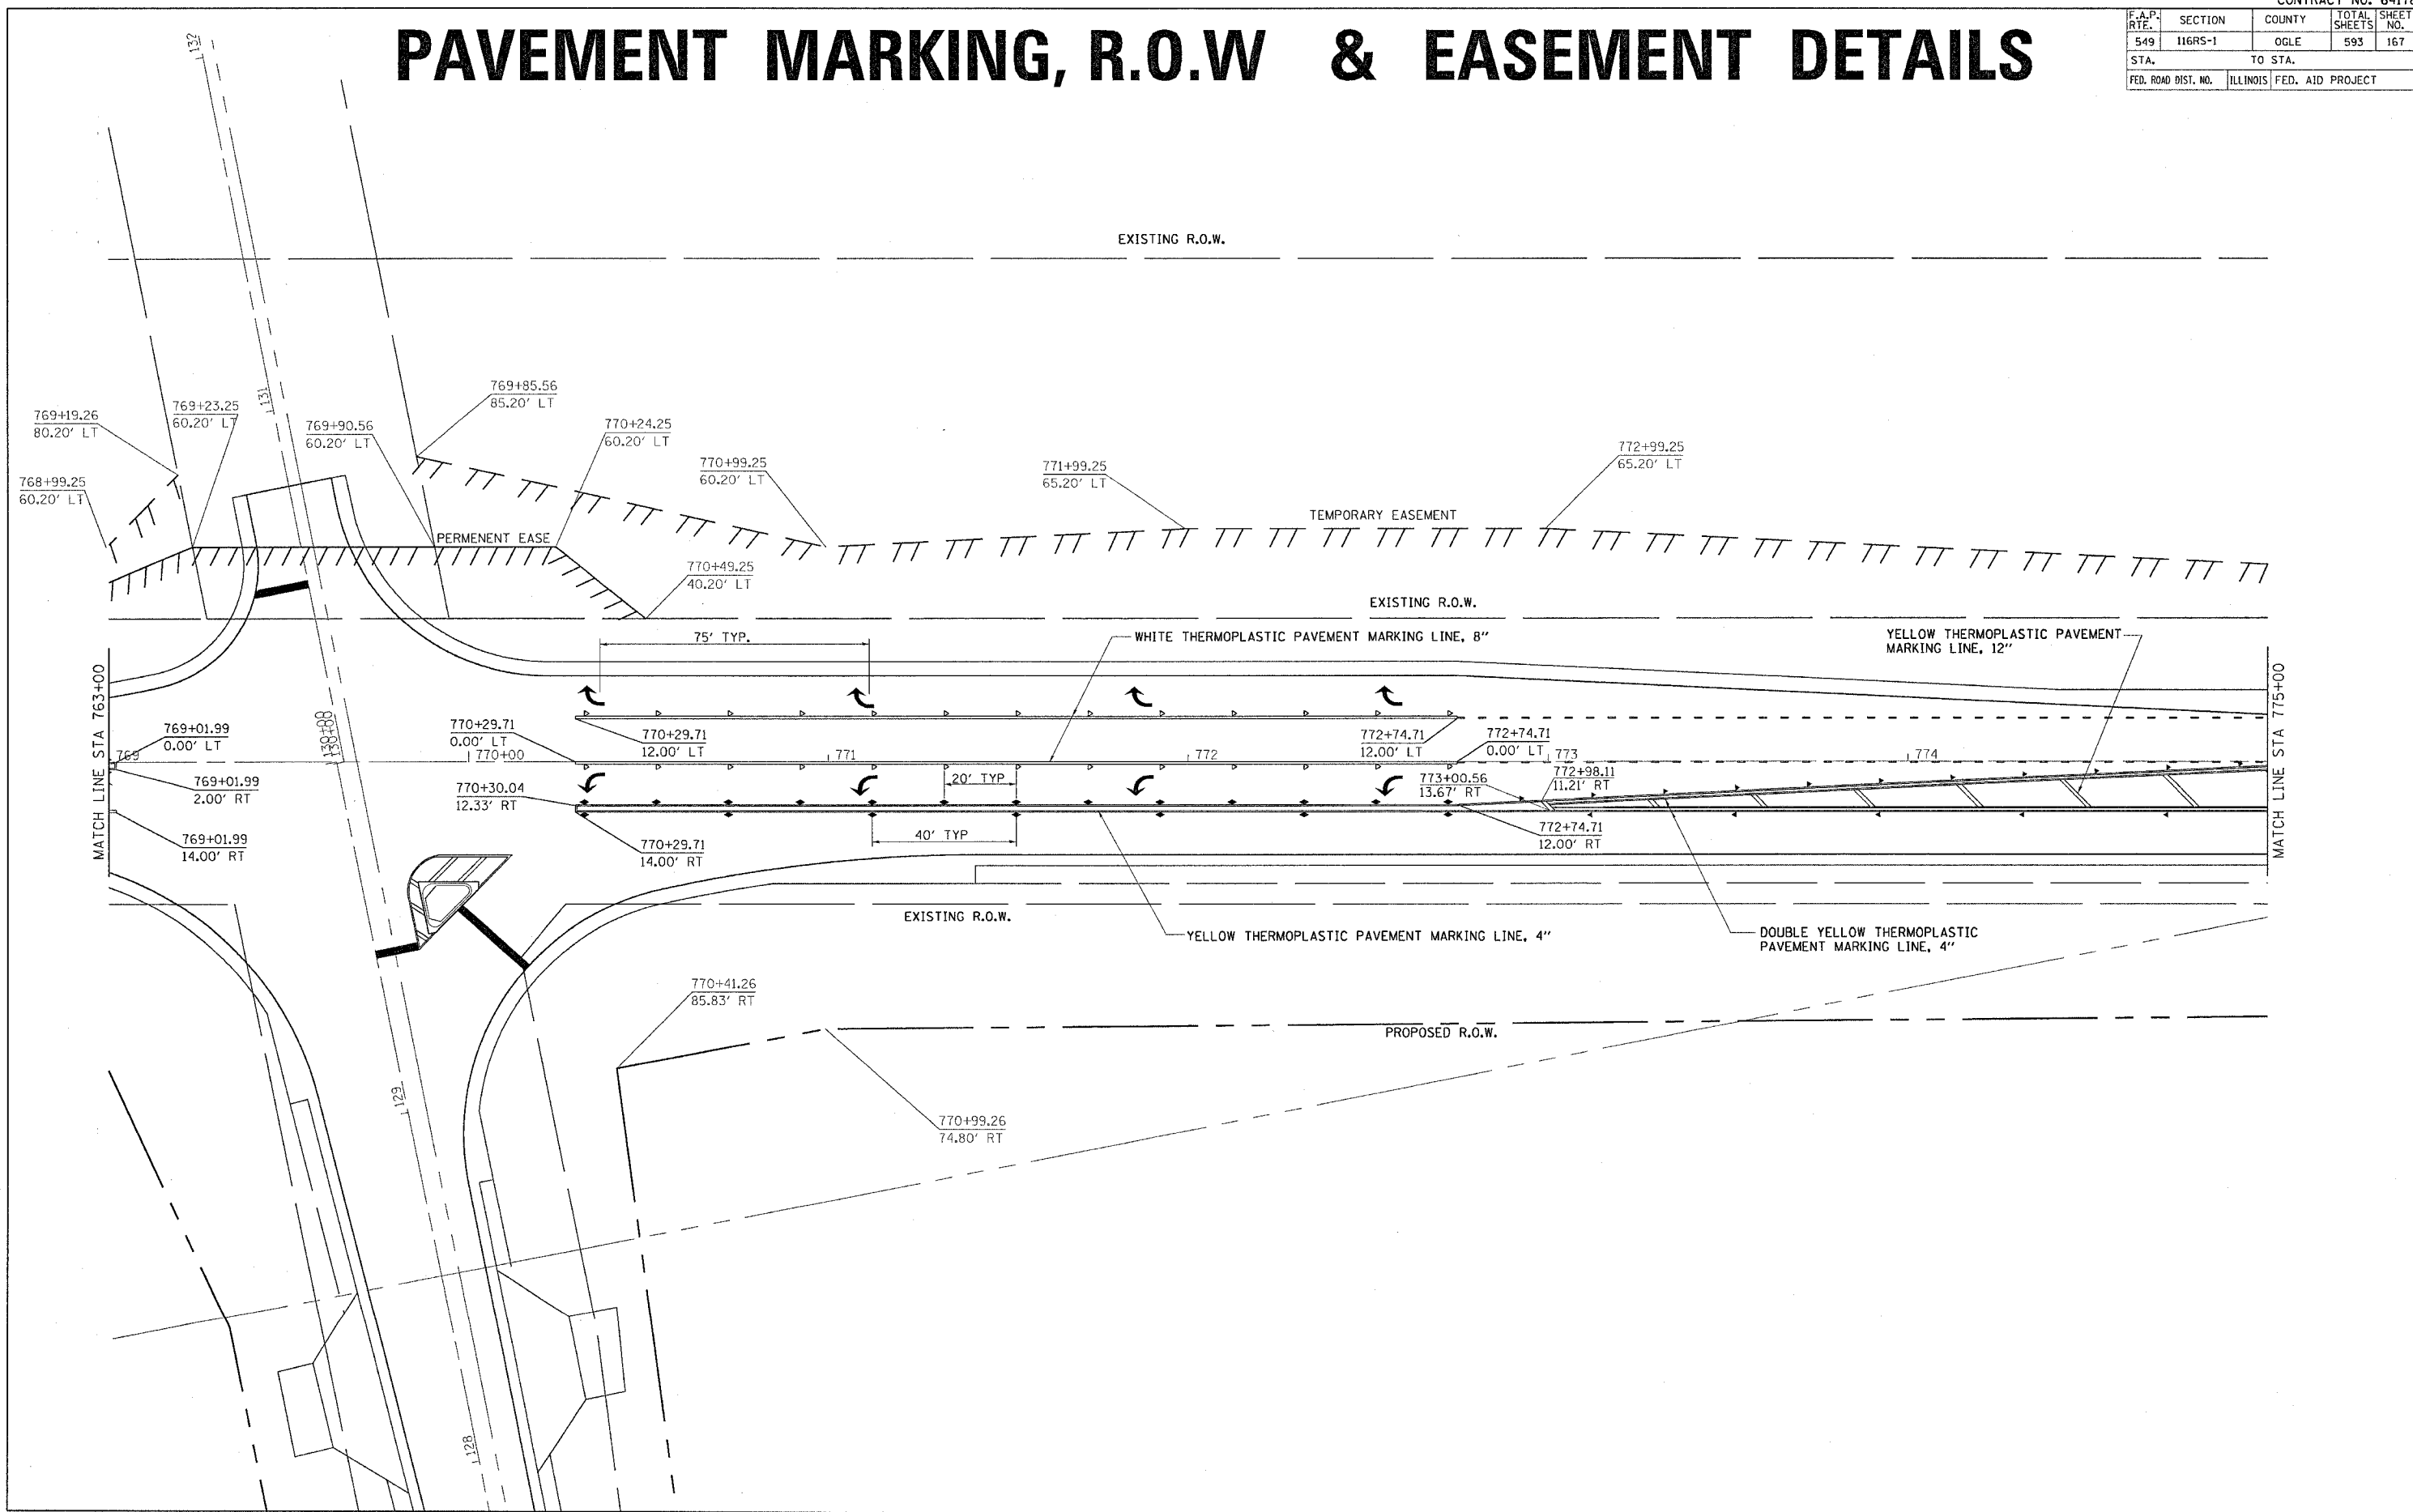

PLOT DATE = Tue Feb 08 14:52:54 2005
 FILE NAME = C:\p\proj\116RS-1\200417_080417.pld
 PLOT SCALE = 28.0000 : 1 IN.
 REFERENCE = SHEETS