
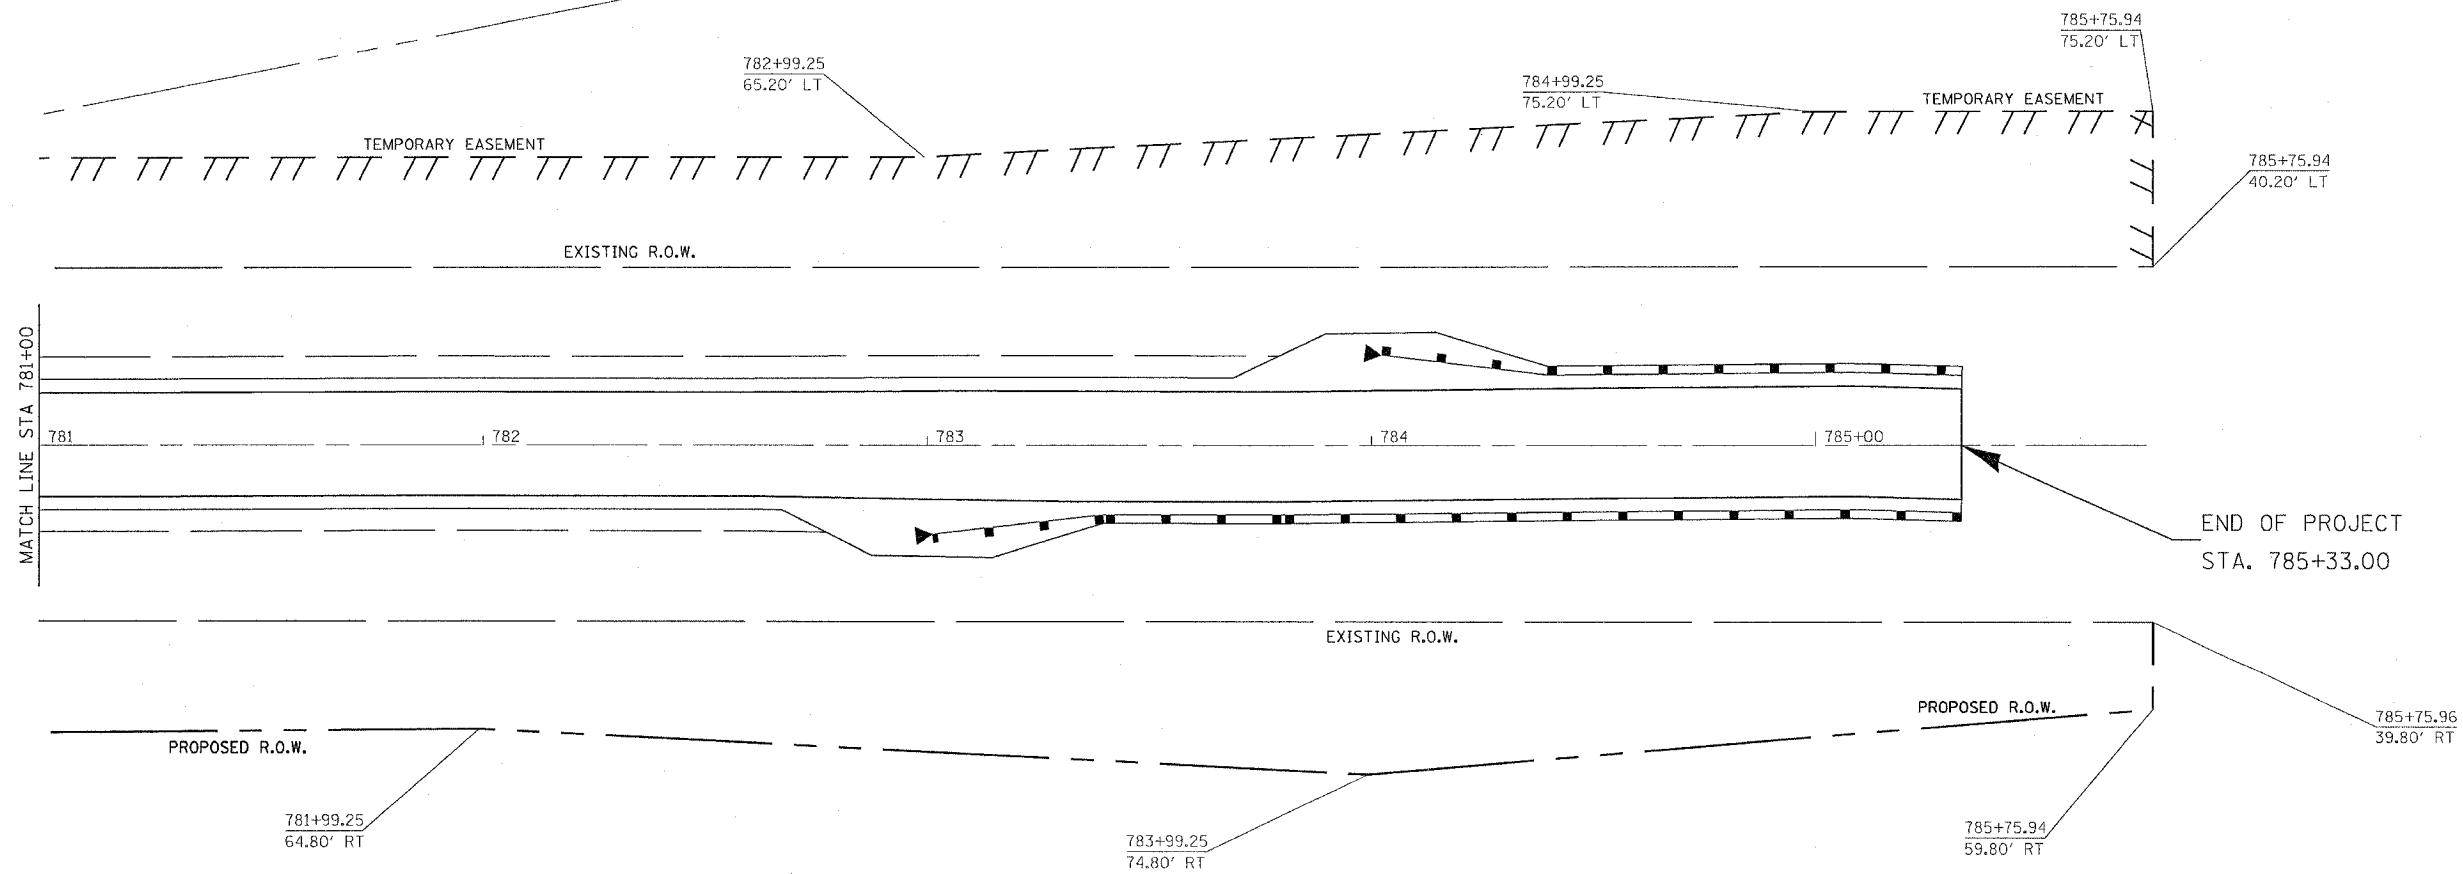


# PAVEMENT MARKING, R.O.W & EASEMENT DETAILS

CONTRACT NO. 64178

F.A.P. RTE.	SECTION	COUNTY	TOTAL SHEETS	SHEET NO.
549	116RS-1	OGLE	593	168
STA. TO STA.		FED. ROAD DIST. NO. ILLINOIS FED. AID PROJECT		

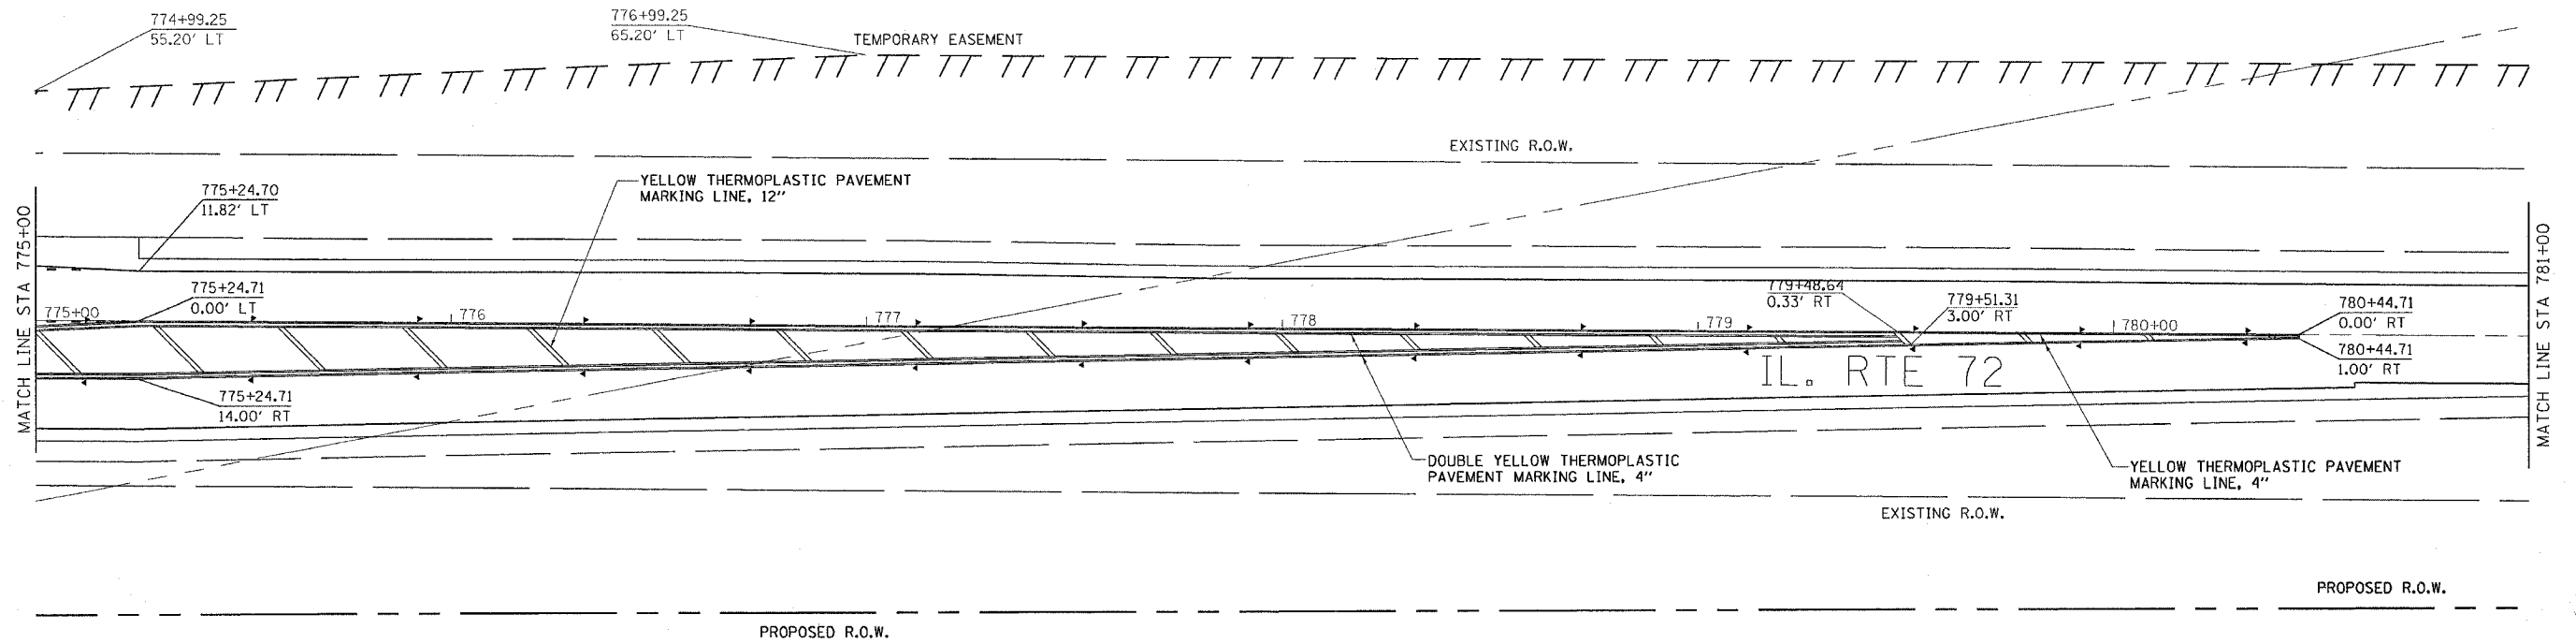

PLOT DATE = Tue Feb 08 14:59:54 2005  
 FILE NAME = C:\p\proj\116rs\116rs168.dgn  
 PLOT SCALE = 28.0000' / IN.  
 REFERENCE = SHEET