
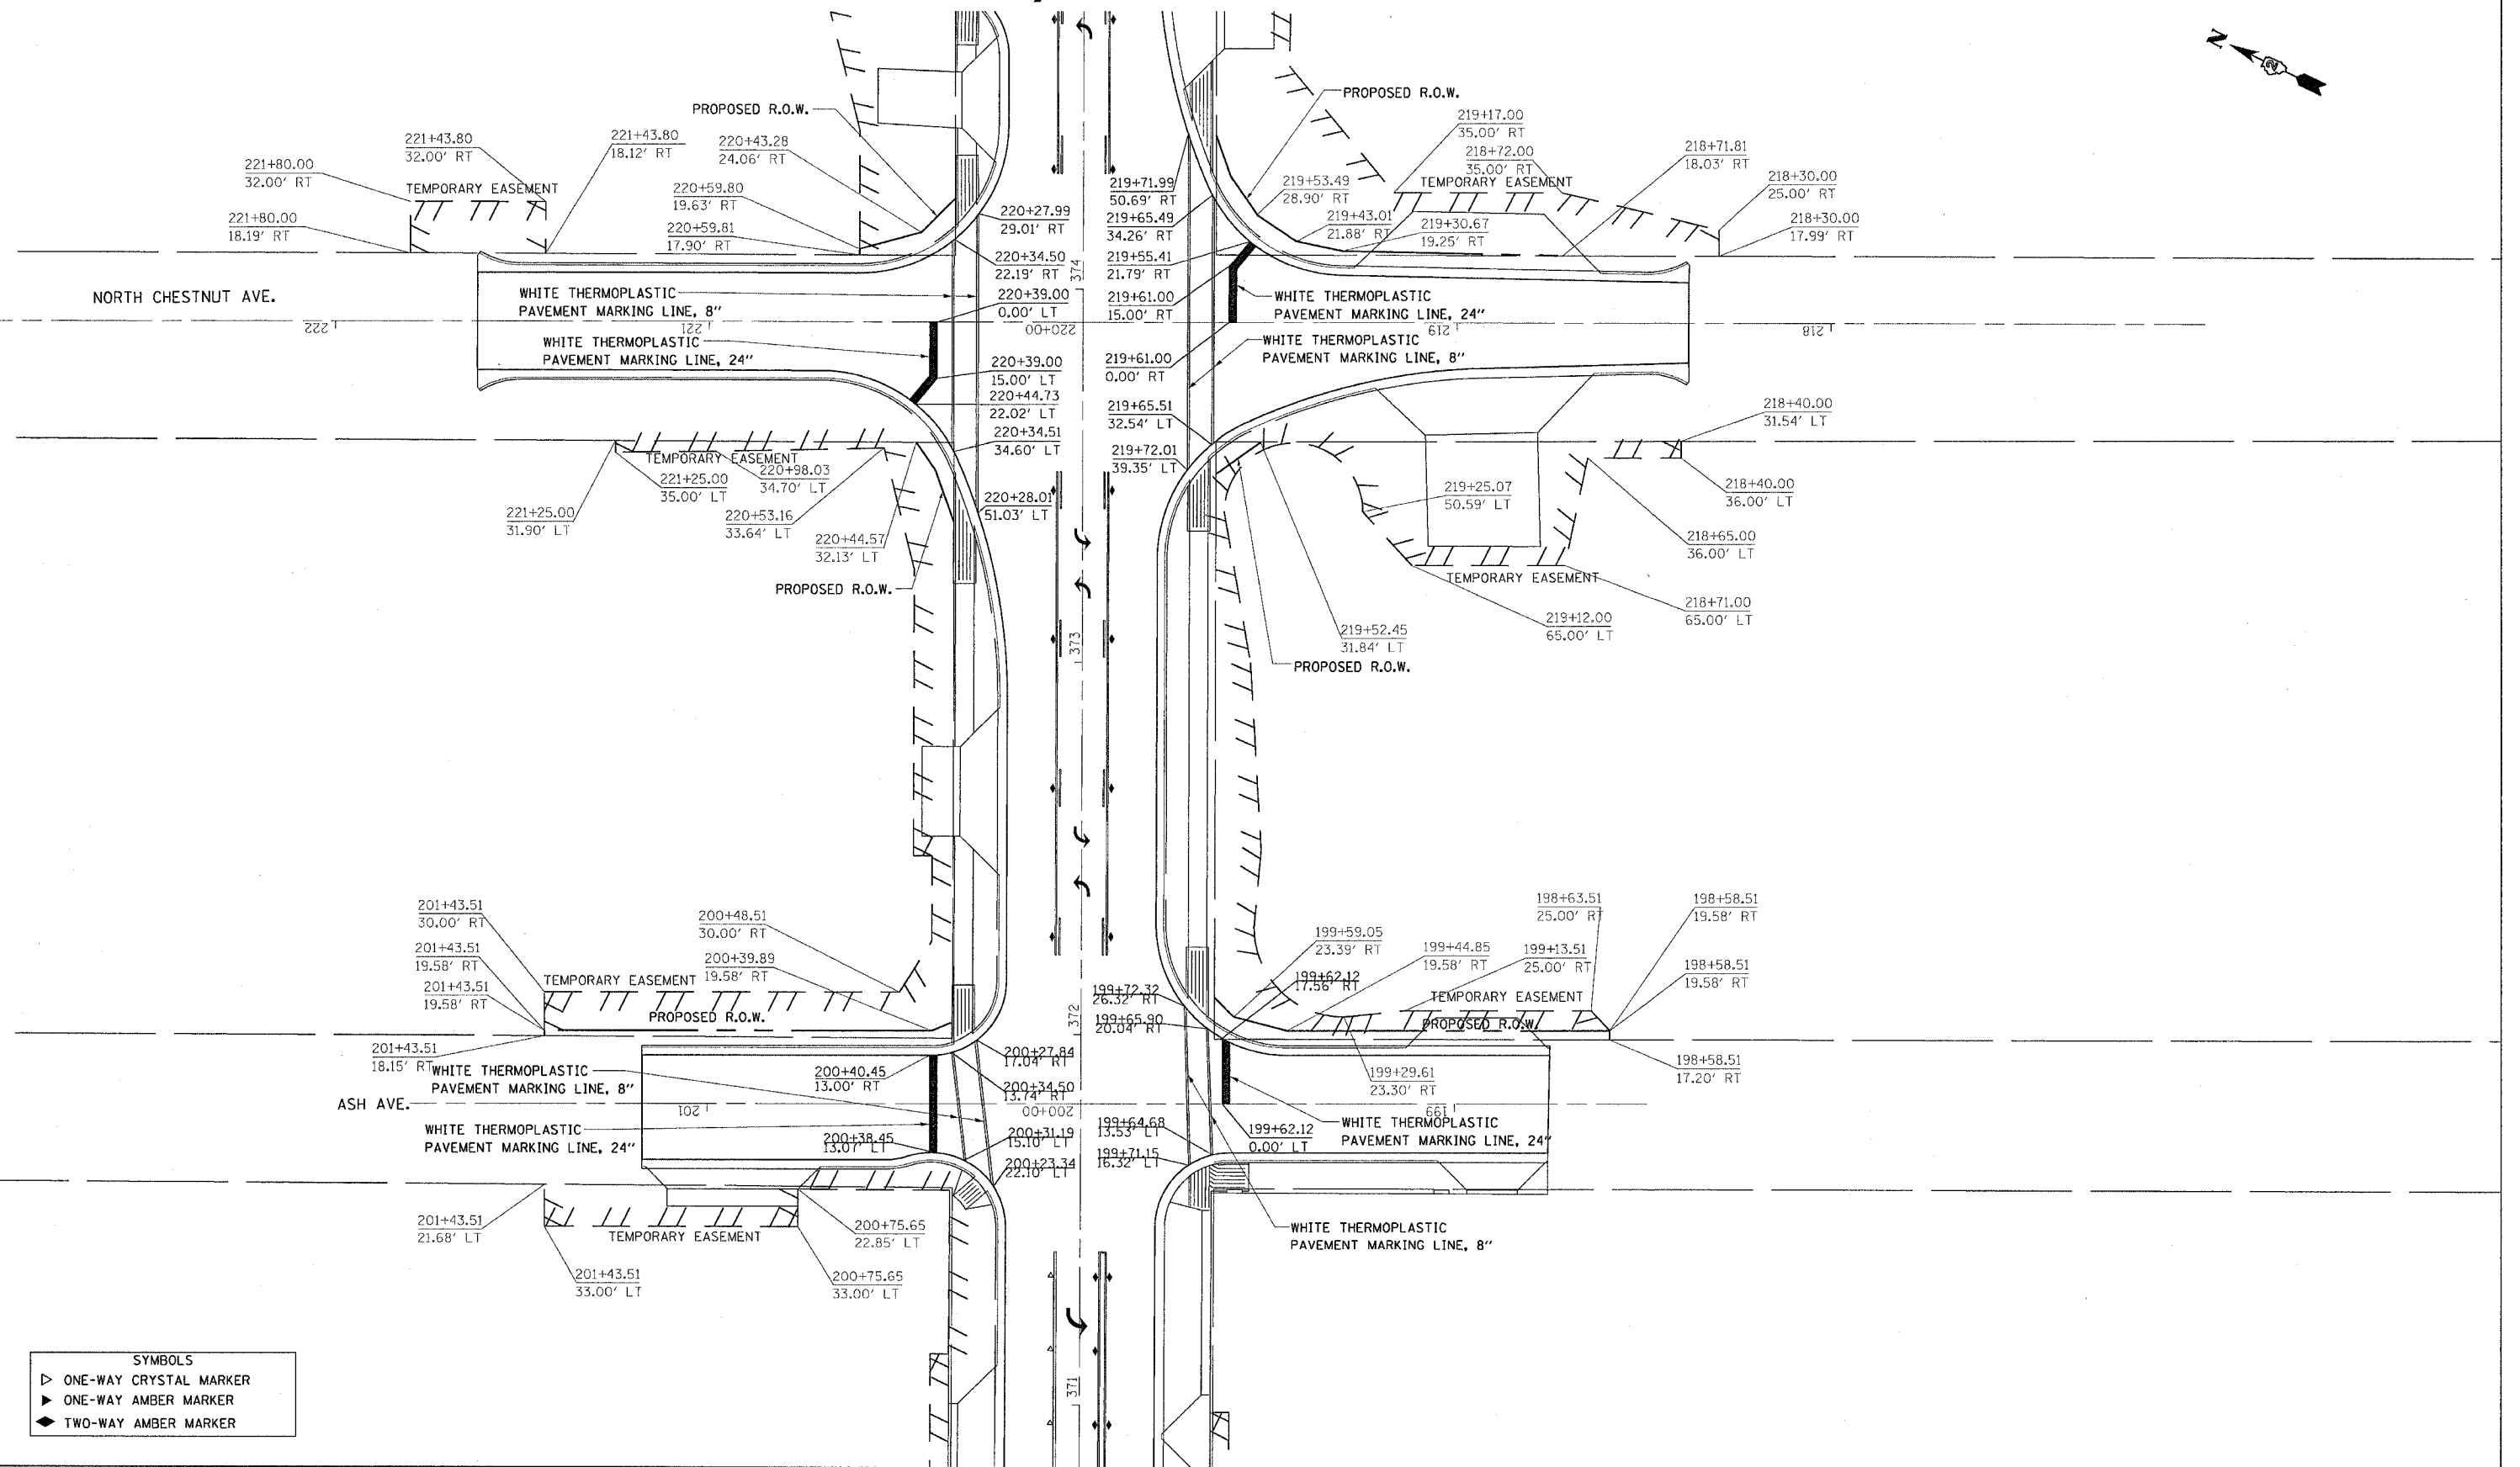


F.A.P. RTE.	SECTION	COUNTY	TOTAL SHEETS	SHEET NO.
549	116RS-1	OGLE	593	169
STA.		TO STA.		
FED. ROAD DIST. NO.	ILLINOIS	FED. AID PROJECT		

PAVEMENT MARKING, R.O.W & EASEMENT DETAILS

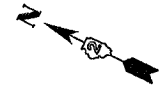

PLOT DATE = Tue Feb 08 14:59:54 2005
 FILE NAME = C:\p\c\p\116RS-1\220497.dwg
 PLOT SCALE = 20.0000' / IN.
 REFERENCE = SHEET#

SYMBOLS

▷	ONE-WAY CRYSTAL MARKER
▲	ONE-WAY AMBER MARKER
◆	TWO-WAY AMBER MARKER