


F.A.P. RYE.	SECTION	COUNTY	TOTAL SHEETS	SHEET NO.
549	116RS-1	OGLE	593	172
STA.		TO STA.		
FED. ROAD DIST. NO.		ILLINOIS	FED. AID PROJECT	

PAVEMENT MARKING, R.O.W & EASEMENT DETAILS

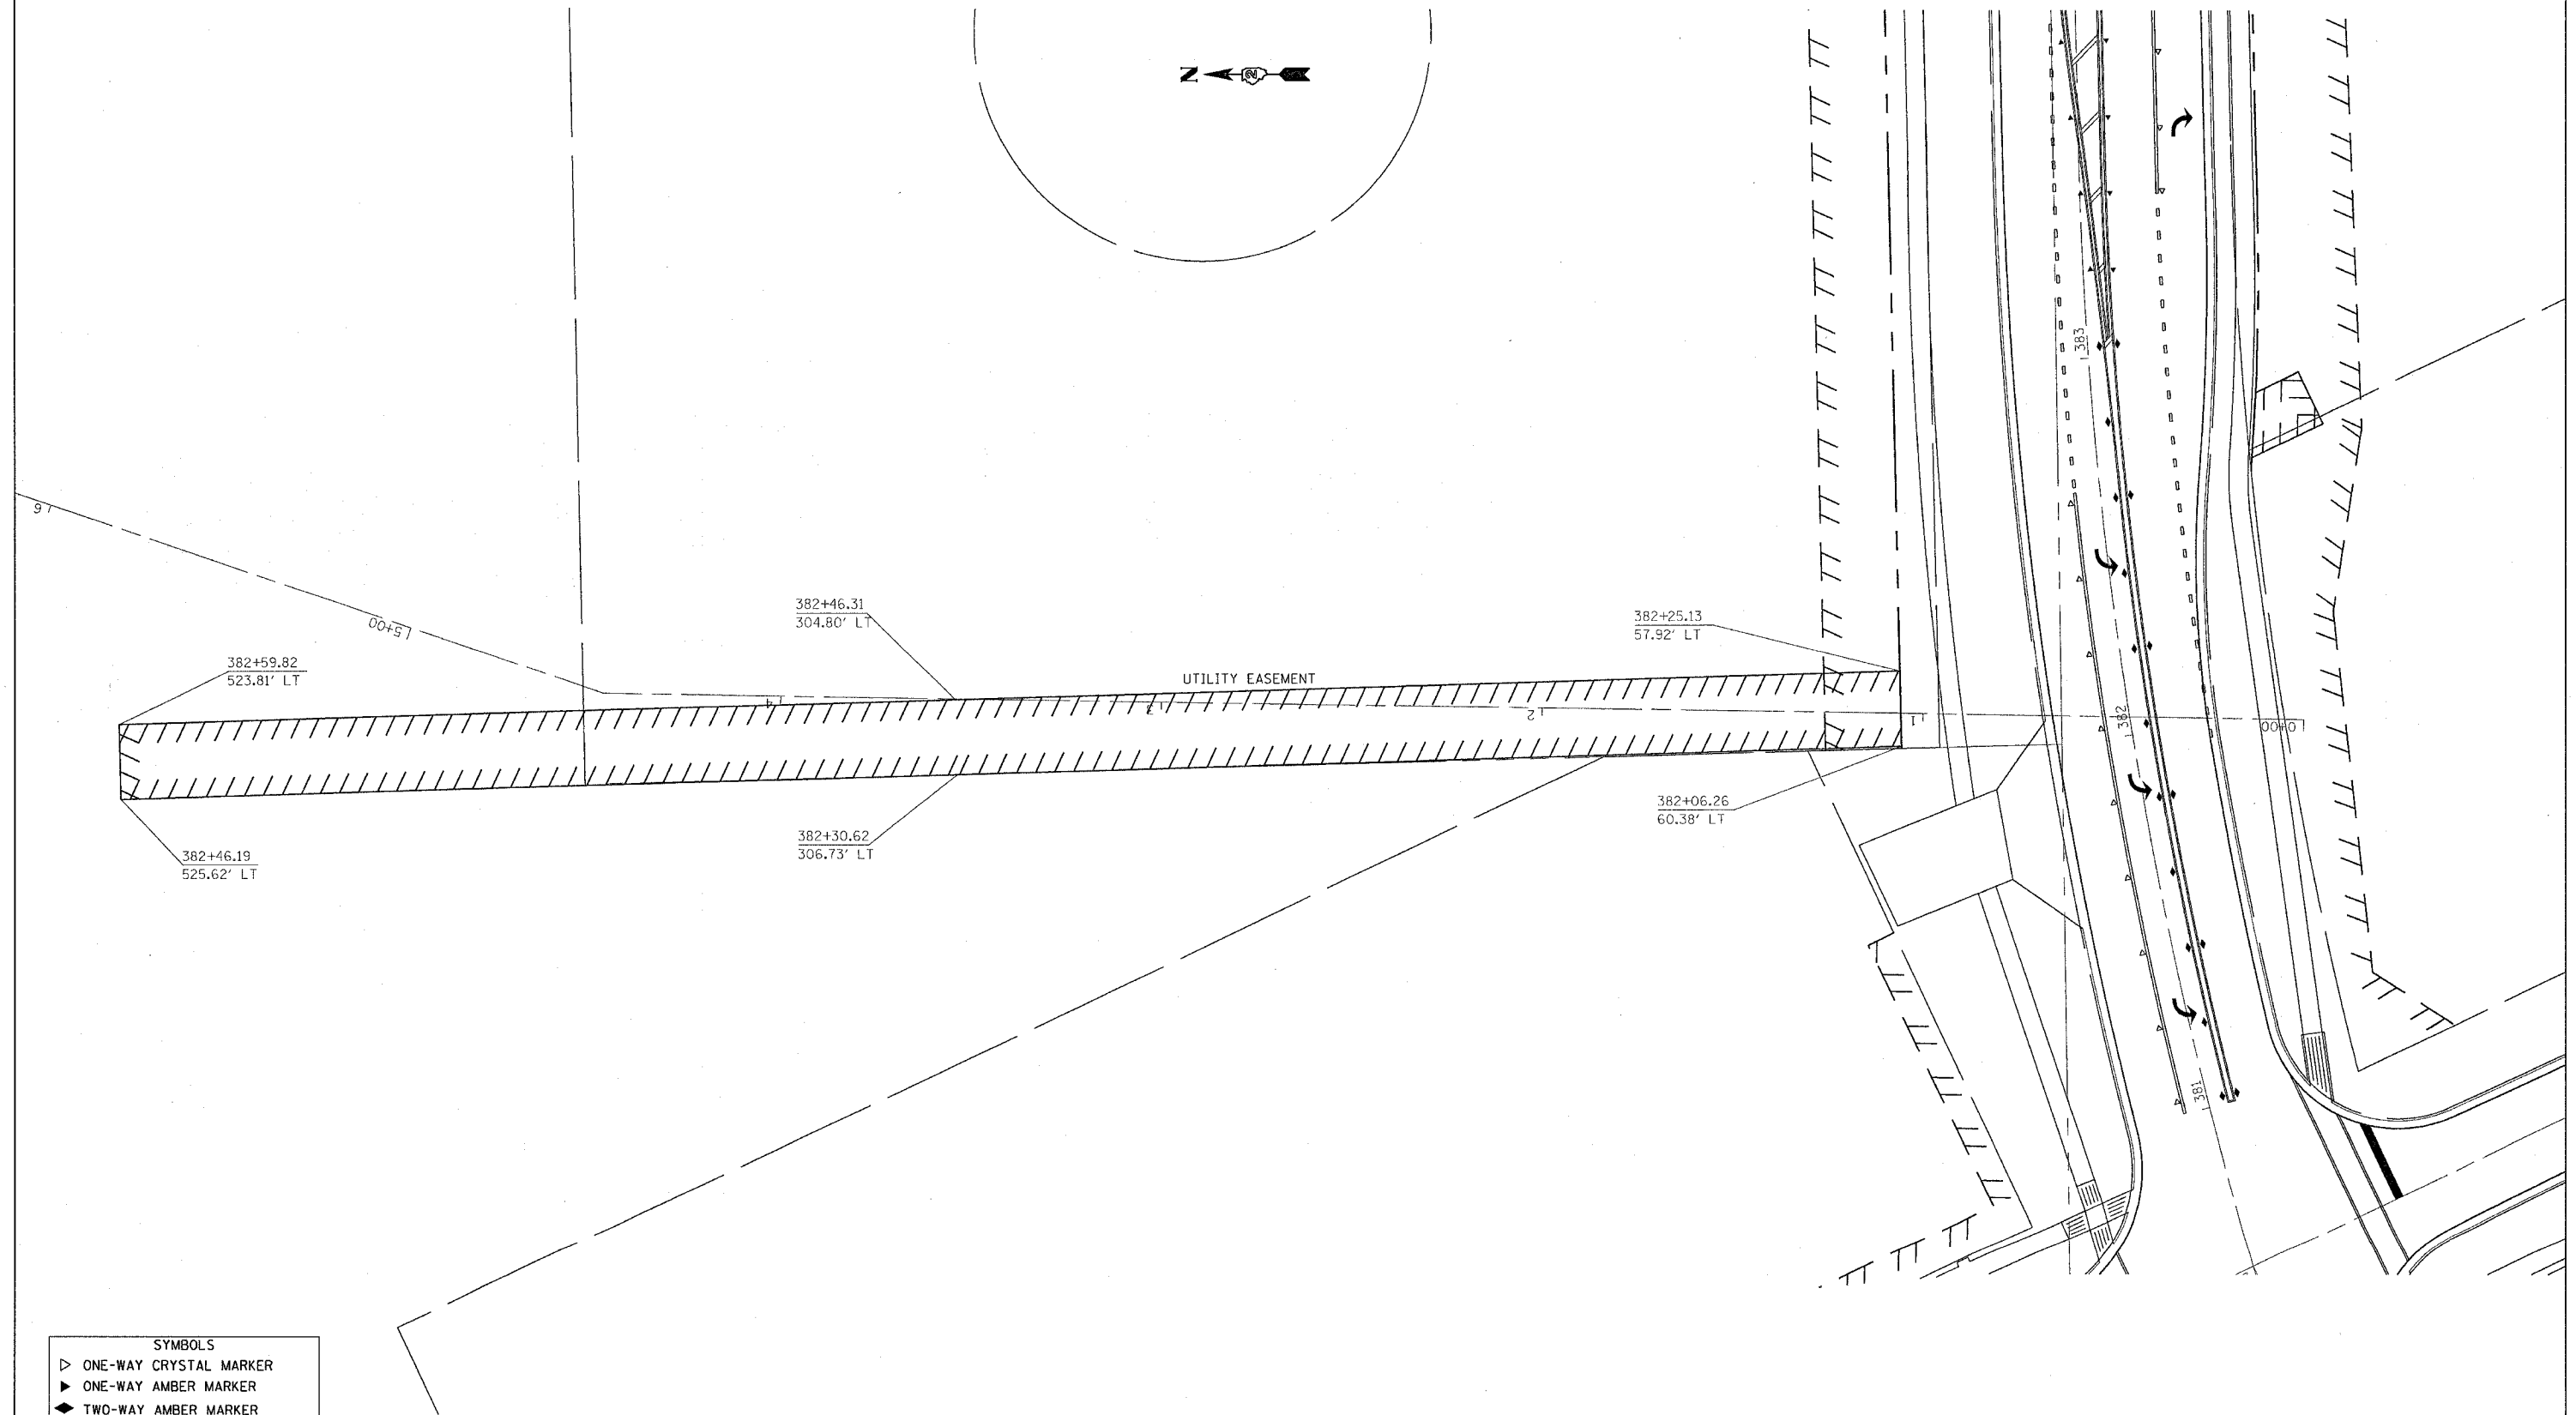

PLOT DATE = Tue Feb 08 14:59:56 2005
 FILE NAME = C:\projects\2004\172\172.dgn
 PLOT SCALE = 20.0000' / 1" IN.
 REFERENCE = SHEET

- SYMBOLS**
- ▷ ONE-WAY CRYSTAL MARKER
 - ▶ ONE-WAY AMBER MARKER
 - ◀ TWO-WAY AMBER MARKER