


PAVEMENT MARKING, R.O.W & EASEMENT DETAILS

F.A.P. RTE.	SECTION	COUNTY	TOTAL SHEETS	SHEET NO.
549	116RS-1	OGLE	593	173
STA.		TO STA.		
FED. ROAD DIST. NO.		ILLINOIS	FED. AID PROJECT	

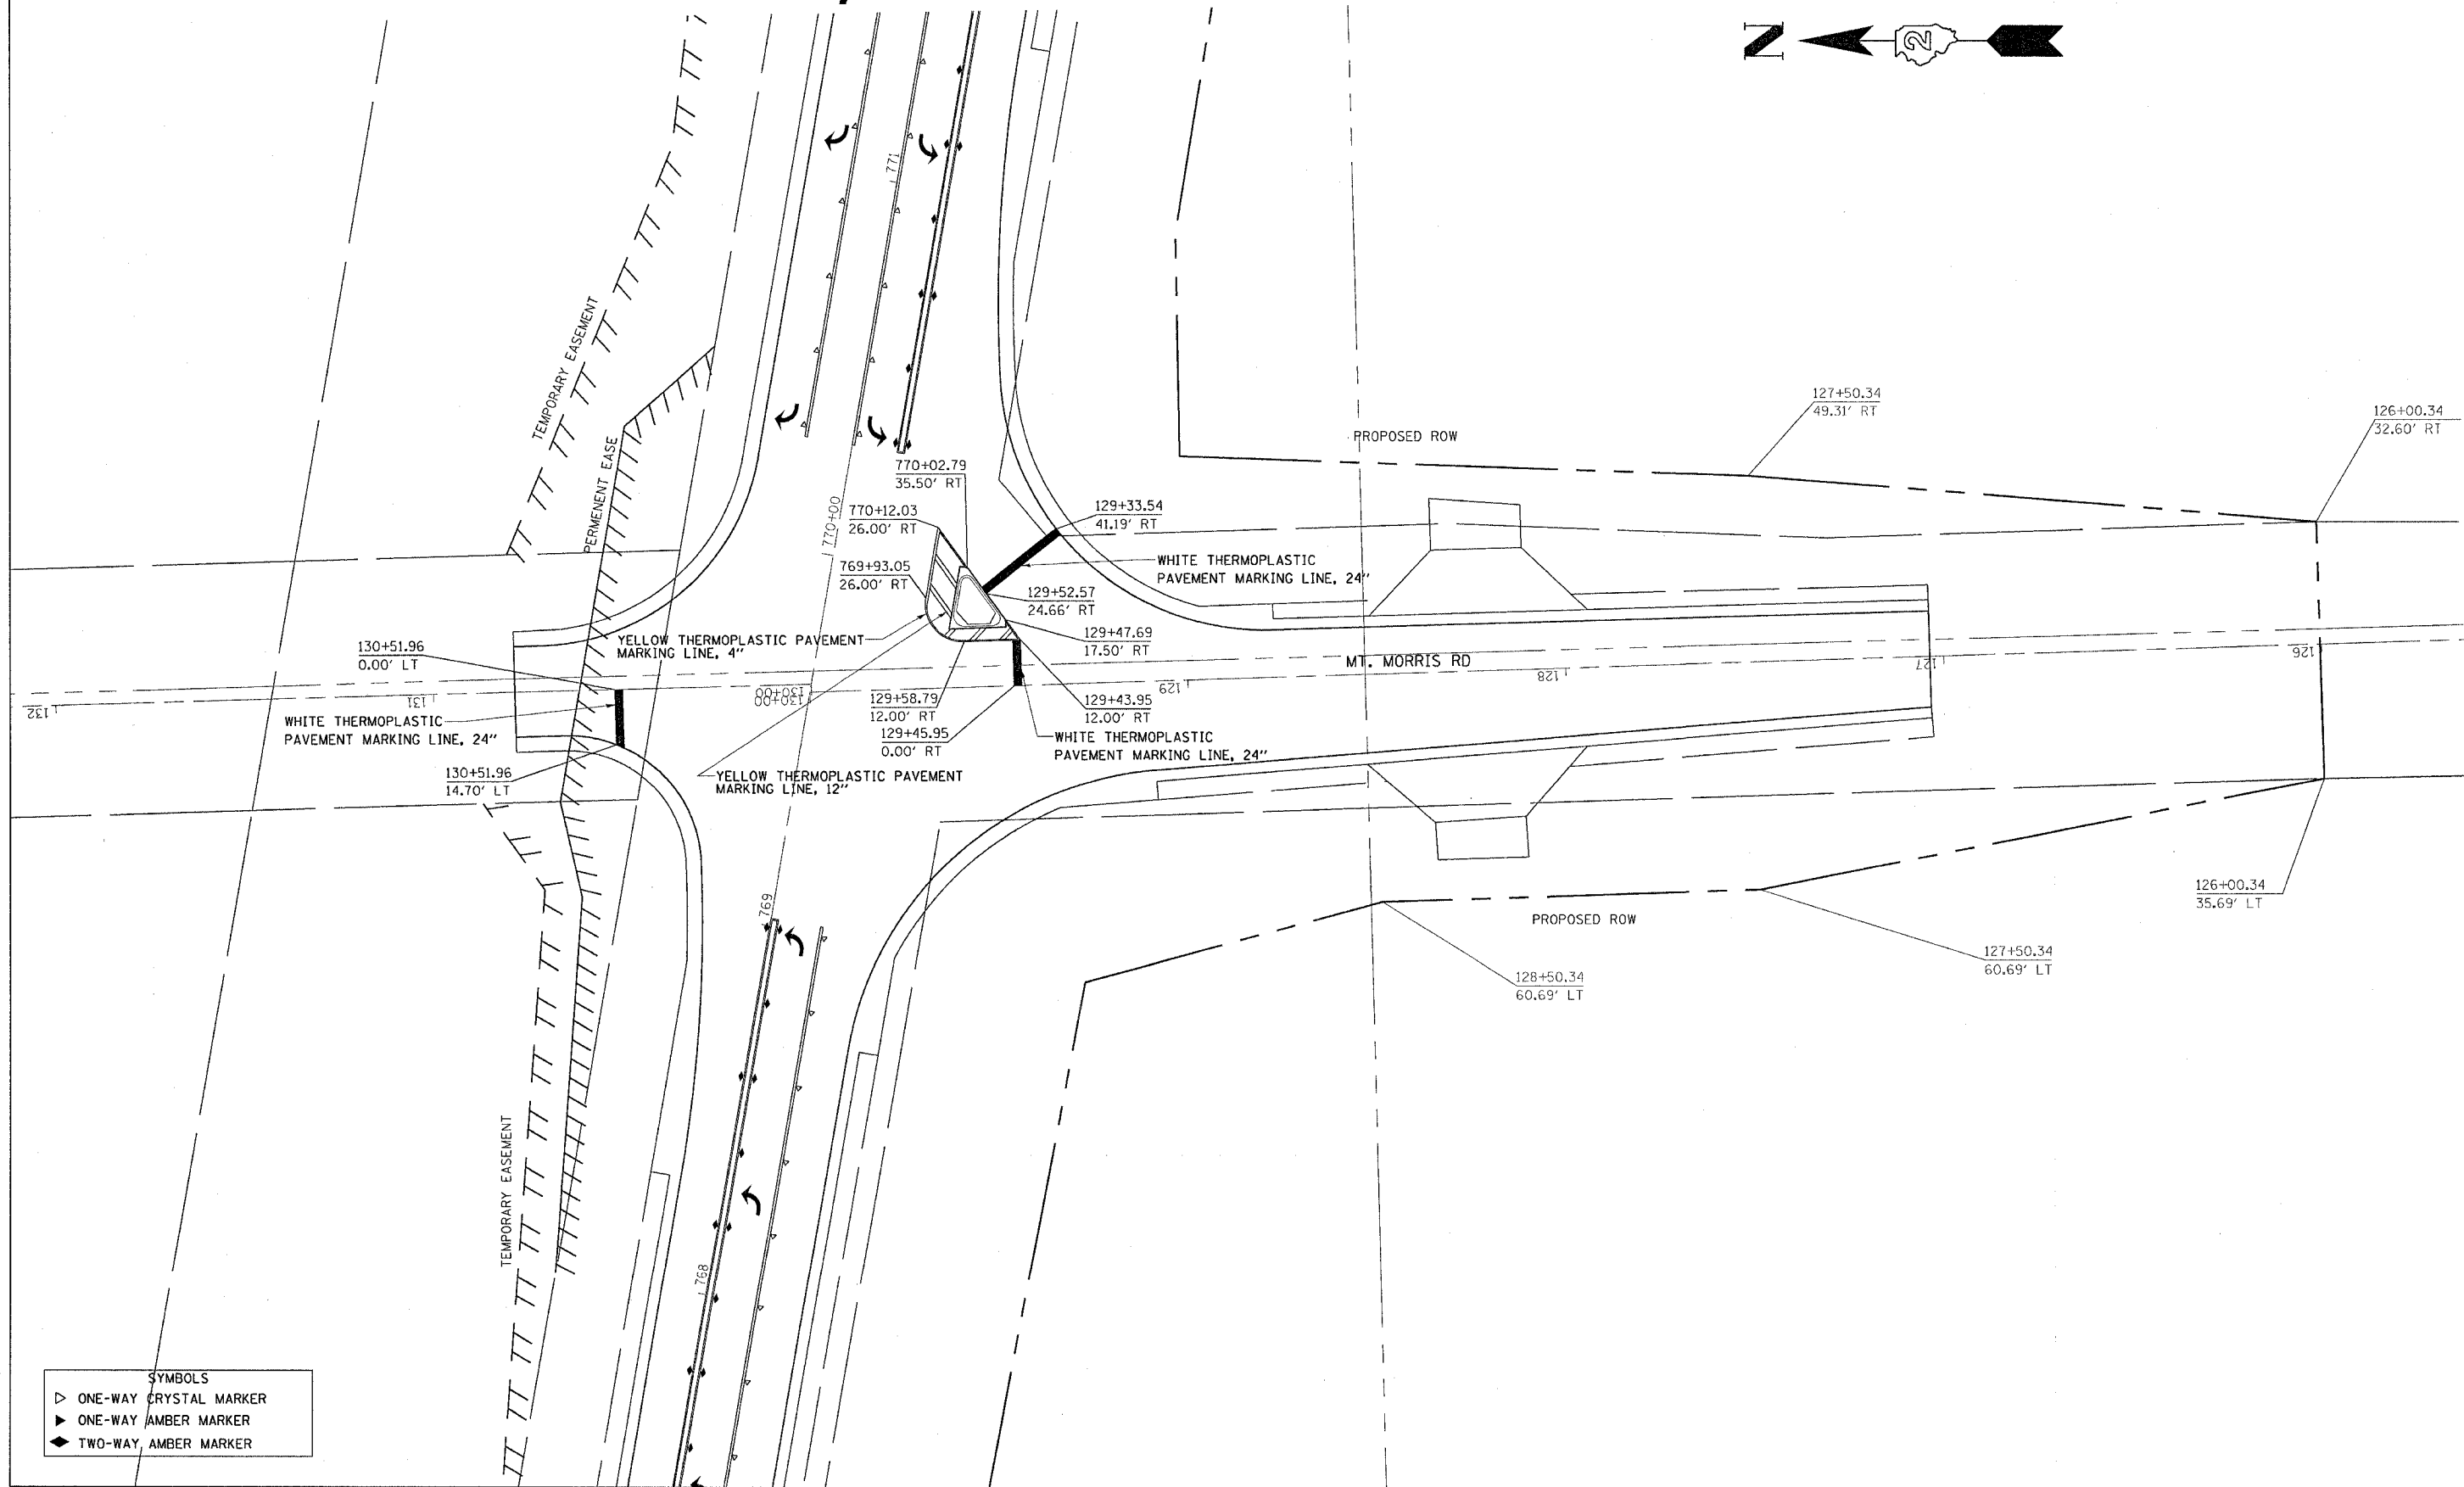

SYMBOLS	
▷	ONE-WAY CRYSTAL MARKER
◀	ONE-WAY AMBER MARKER
◄	TWO-WAY AMBER MARKER

PLOT DATE = Tue Feb 08 14:54:56 2005
 FILE NAME = C:\projects\2004\173\001.dgn
 PLOTTER = HPGL / JPL
 REFERENCE = 0000