



| F.A.P. RTE. | SECTION | COUNTY | TOTAL SHEETS | SHEET NO. |
|---------------------------|---------|---------------------------|--------------|-----------|
| 589 | 116BS-1 | OGLE | 593 | 236 |
| STA. _____ | | TO STA. _____ | | |
| FED. ROAD DIST. NO. _____ | | ILLINOIS FED. AID PROJECT | | |

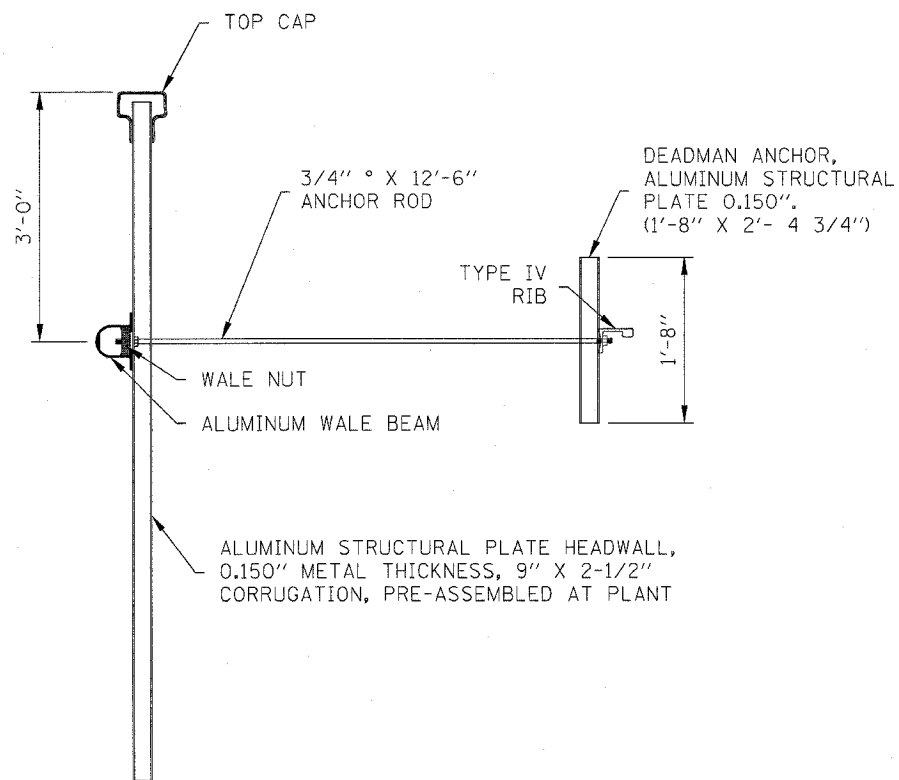

1 HEADWALL ASSEMBLY AND DEADMAN ANCHOR
SCALE : N.T.S.

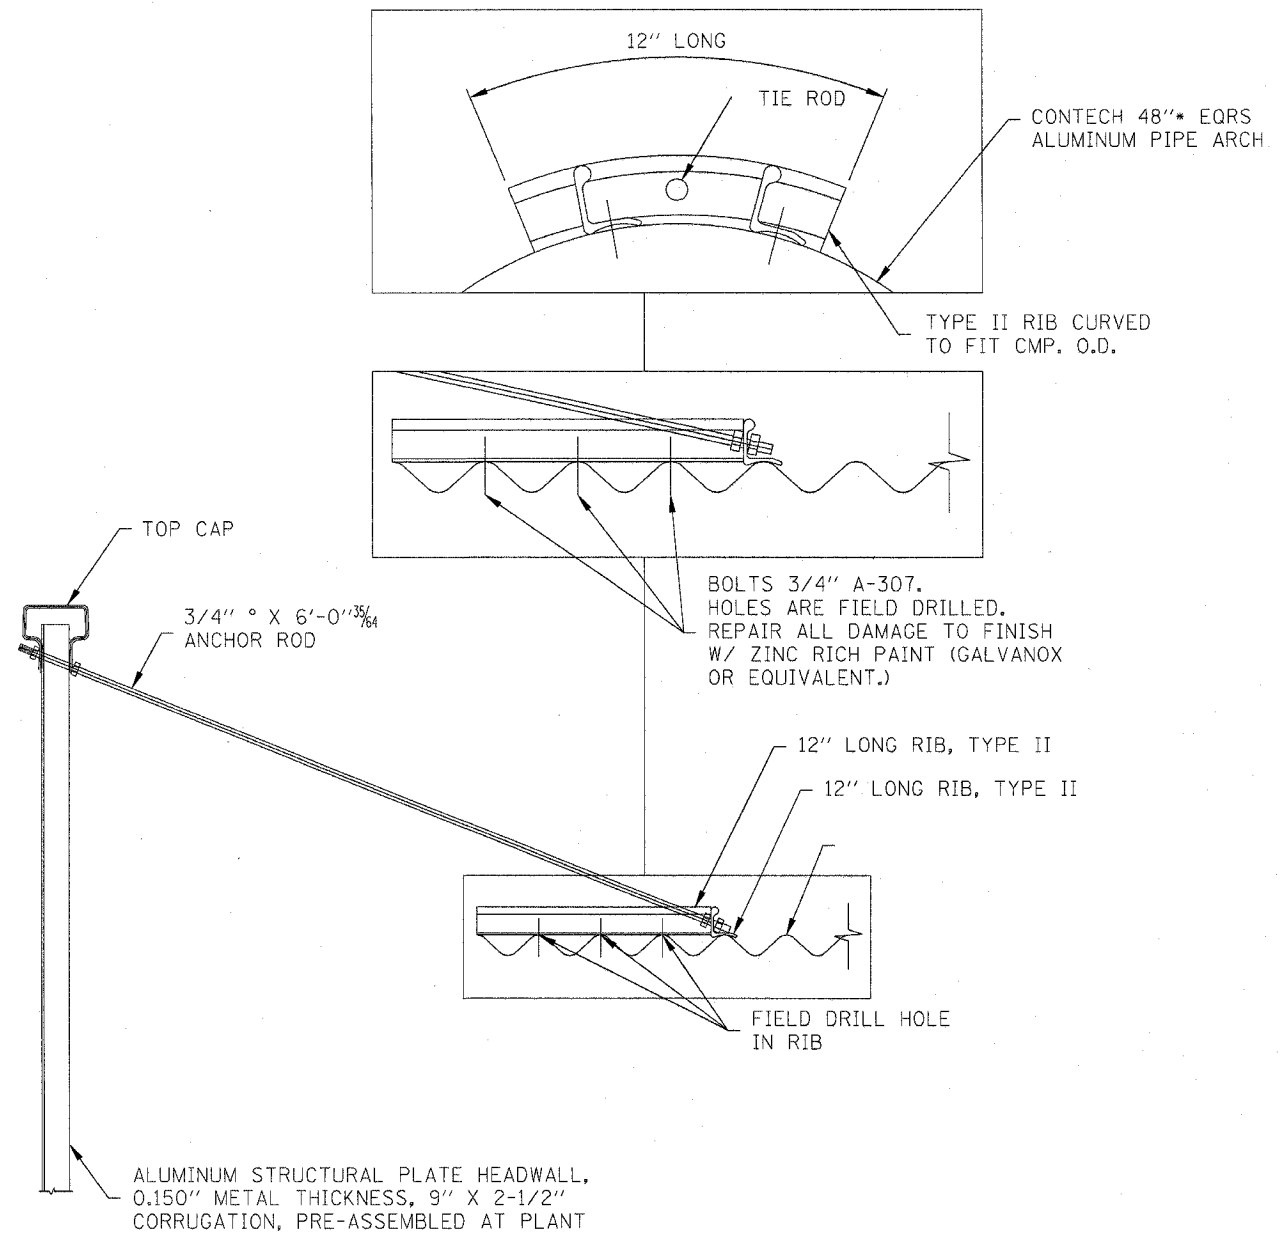

2 HEADWALL ASSEMBLY AND CROWN RIB ORIENTATION
SCALE : N.T.S.

PLOT DATE = Wed, Feb 05 09:44:40 2008
 FILE NAME = C:\pcc\pcc\2008\116BS-1\20080205.dgn
 PLOT SCALE = 50.0000 / IN.
 REFERENCE = #REF#

| REVISIONS | | ILLINOIS DEPARTMENT OF TRANSPORTATION |
|----------------|------|--|
| NAME | DATE | |
| | | SCALE: VERT. _____ HORIZ. _____ DATE _____ |
| | | |
| | | |
| | | |
| | | |
| | | |
| | | |
| | | |
| | | |
| | | |
| DRAWN BY _____ | | CHECKED BY _____ |
| DATE _____ | | |