


F.A.P. RTE.	SECTION	COUNTY	TOTAL SHEETS	SHEET NO.
549	I16RS-1	OGLE	593	289
STA. 392+00.00		TO STA. 393+00.00		
FED. ROAD DIST. NO.		ILLINOIS FED. AID PROJECT		

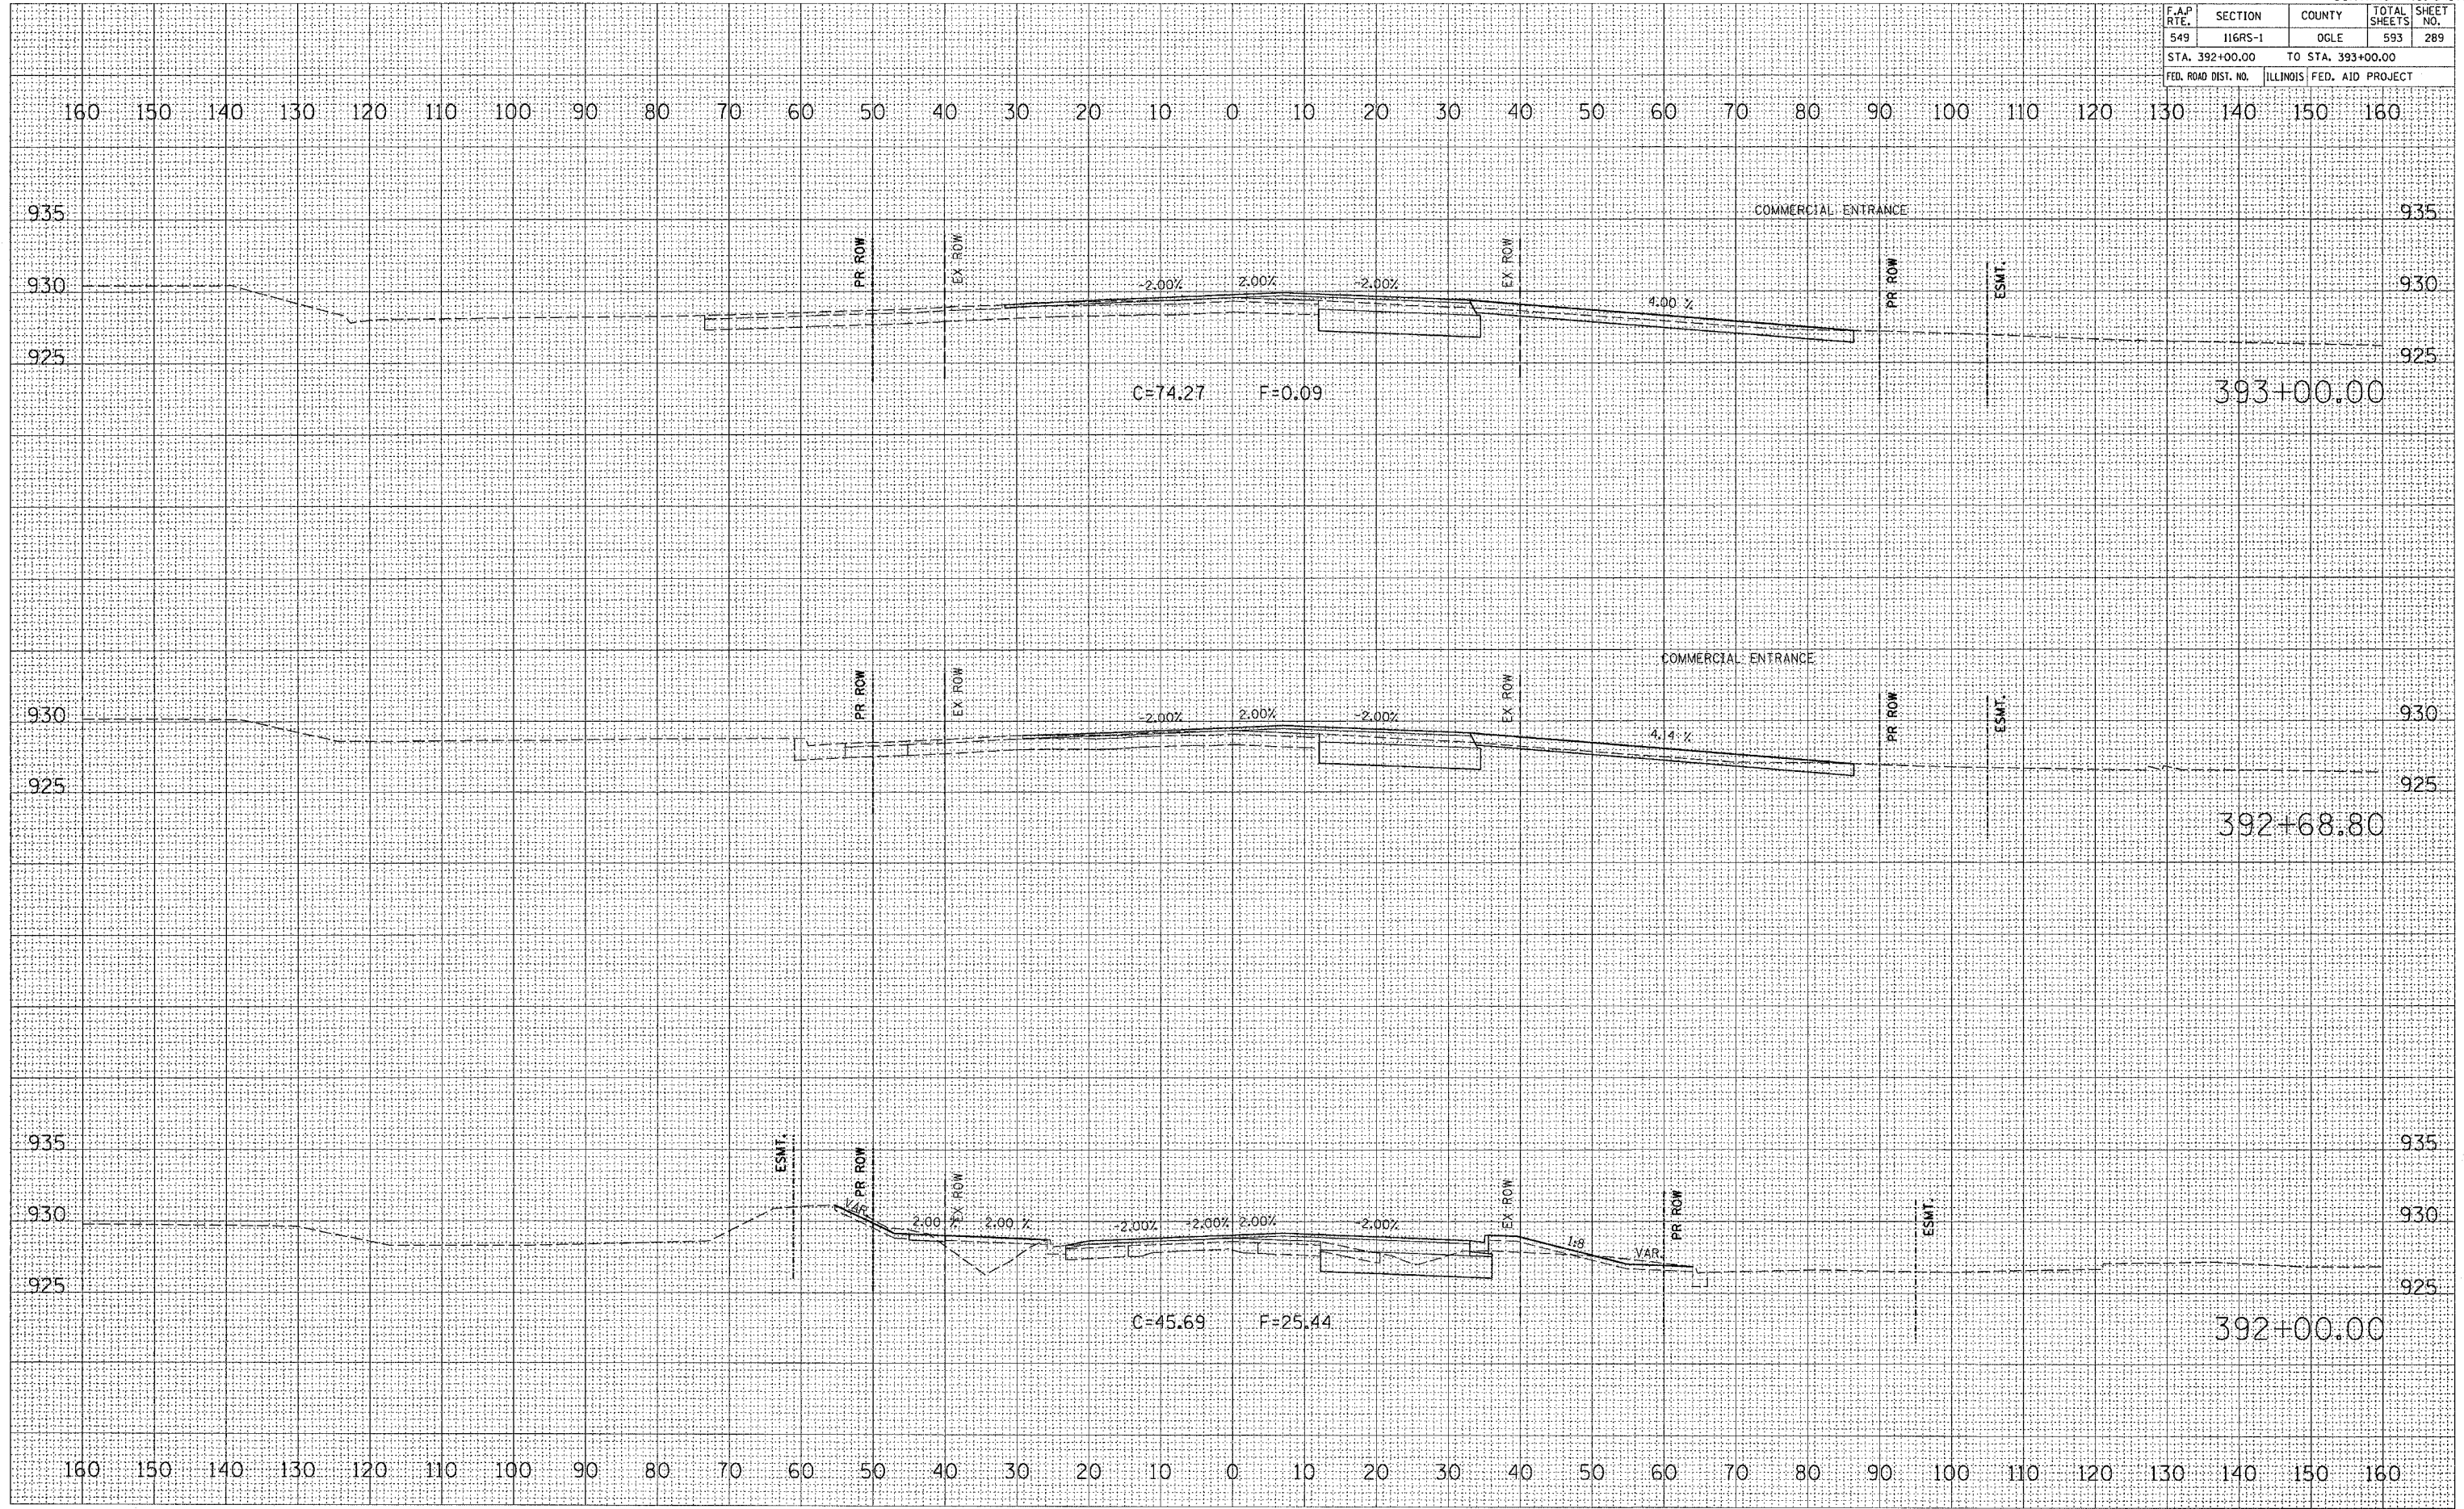

DATE _____ BY _____

FINAL SURVEY
 SURVEYED _____
 PLOTTED _____
 NOTE BOOK _____
 AREAS CHECKED _____
 NO. _____

DATE _____ BY _____

ORIGINAL SURVEY
 SURVEYED _____
 PLOTTED _____
 NOTE BOOK _____
 AREAS CHECKED _____
 NO. _____

PLOT DATE = Tue Feb 08 11:33:37 2005
 FILE NAME = C:\pca\msta\p200497\080497.dwg
 PLOT SCALE = 10.00000 / IN.
 REFERENCE = P1000